




REFERENCES:
DEED VOL. 157 PAGE 49
DEED VOL. 278 PAGE 413
O.R. VOL. 106 PAGE 301
PLAT VOL. 16 PAGE 432
PLAT VOL. 18 PAGE 223
BEARINGS FROM PLAT VOL. 18 PAGE 223

WASHINGTON TOWNSHIP N.W. QTR. SECTION 14 T-19 N; R-15 W HOLMES COUNTY, OHIO

SURVEYED FOR: BILL TAILLON

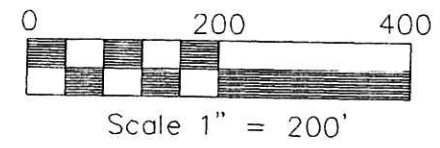

- P.K. NAIL FOUND
- 5/8" REBAR FOUND
- P.K. NAIL SET
- 5/8" REBAR WITH I.D. CAP SET
I.D. CAP MARKED "BAKER 6938"

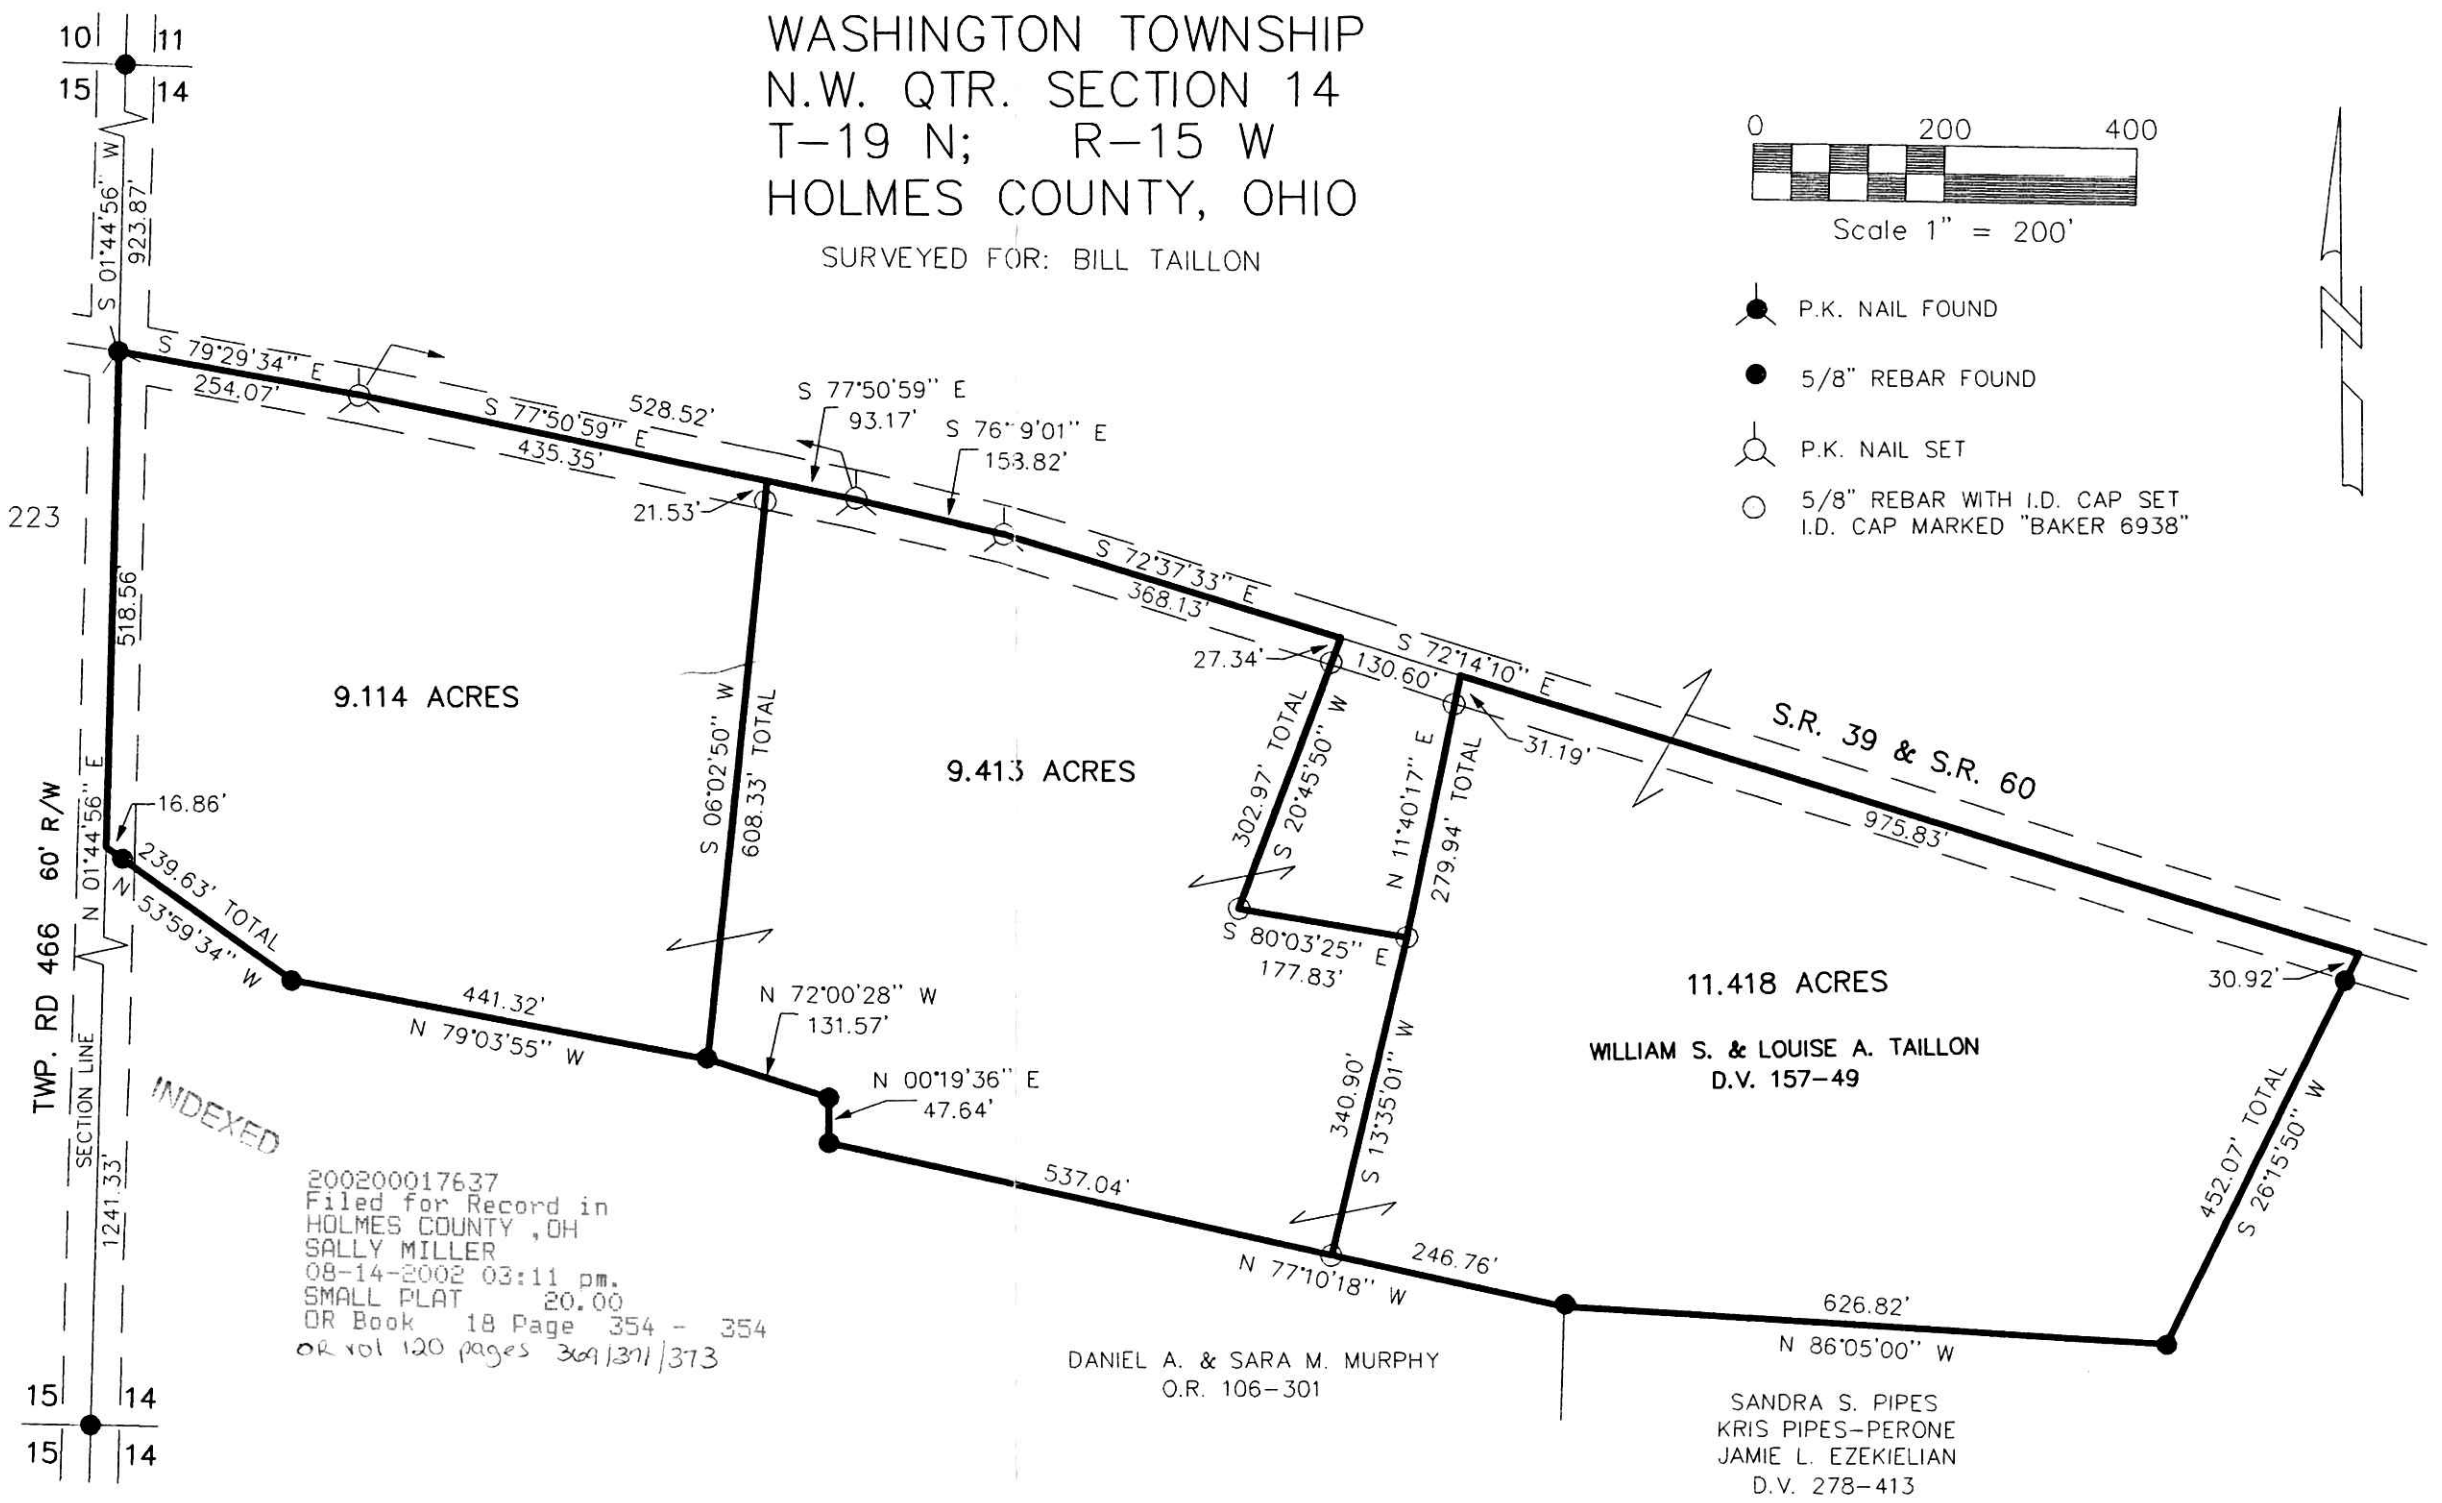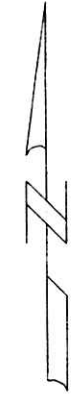

200200017637
Filed for Record in
HOLMES COUNTY, OH
SALLY MILLER
08-14-2002 03:11 pm.
SMALL PLAT 20.00
OR Book 18 Page 354 - 354
OR vol 120 pages 369/371/373

200200017637
BLAIR A
BOWER ATTY
MILLERSBURG,

I CERTIFY THIS SURVEY TO BE CORRECT
TO THE BEST OF MY KNOWLEDGE.

JAMIE D. DARR P.S. 7755

JDD/ FCC DATE: MAY 23, 2002
File name: C:\JOBS1\S-375-02\ERZ

PLAT APPROVED

8/13/2002

DONALD C. BAKER SURVEYING
138 N. CLAY ST.
MILLERSBURG, OHIO 44654
PH. 330-674-4788
FAX 330-674-6027