



BERLIN TOWNSHIP  
1ST. QTR., LOT 24  
T-9 N; R-6 W  
HOLMES COUNTY, OHIO  
SURVEYED FOR: ELI A. E. MILLER


REFERENCES:  
DEED VOL. 183 PAGE 598  
DEED VOL. 199 PAGE 467  
DEED VOL. 226 PAGE 197  
O.R. VOL. 4 PAGE 15  
PLAT VOL. 7 PAGE 533  
PLAT VOL. 10 PAGE 371  
BEARINGS FROM PLAT VOL. 7 PAGE 533

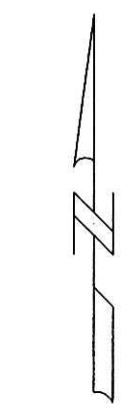

DONALD C. BAKER SURVEYING  
138 N. CLAY ST.  
MILLERSBURG, OHIO 44654  
PH. 330-674-4788  
FAX 330-674-6027

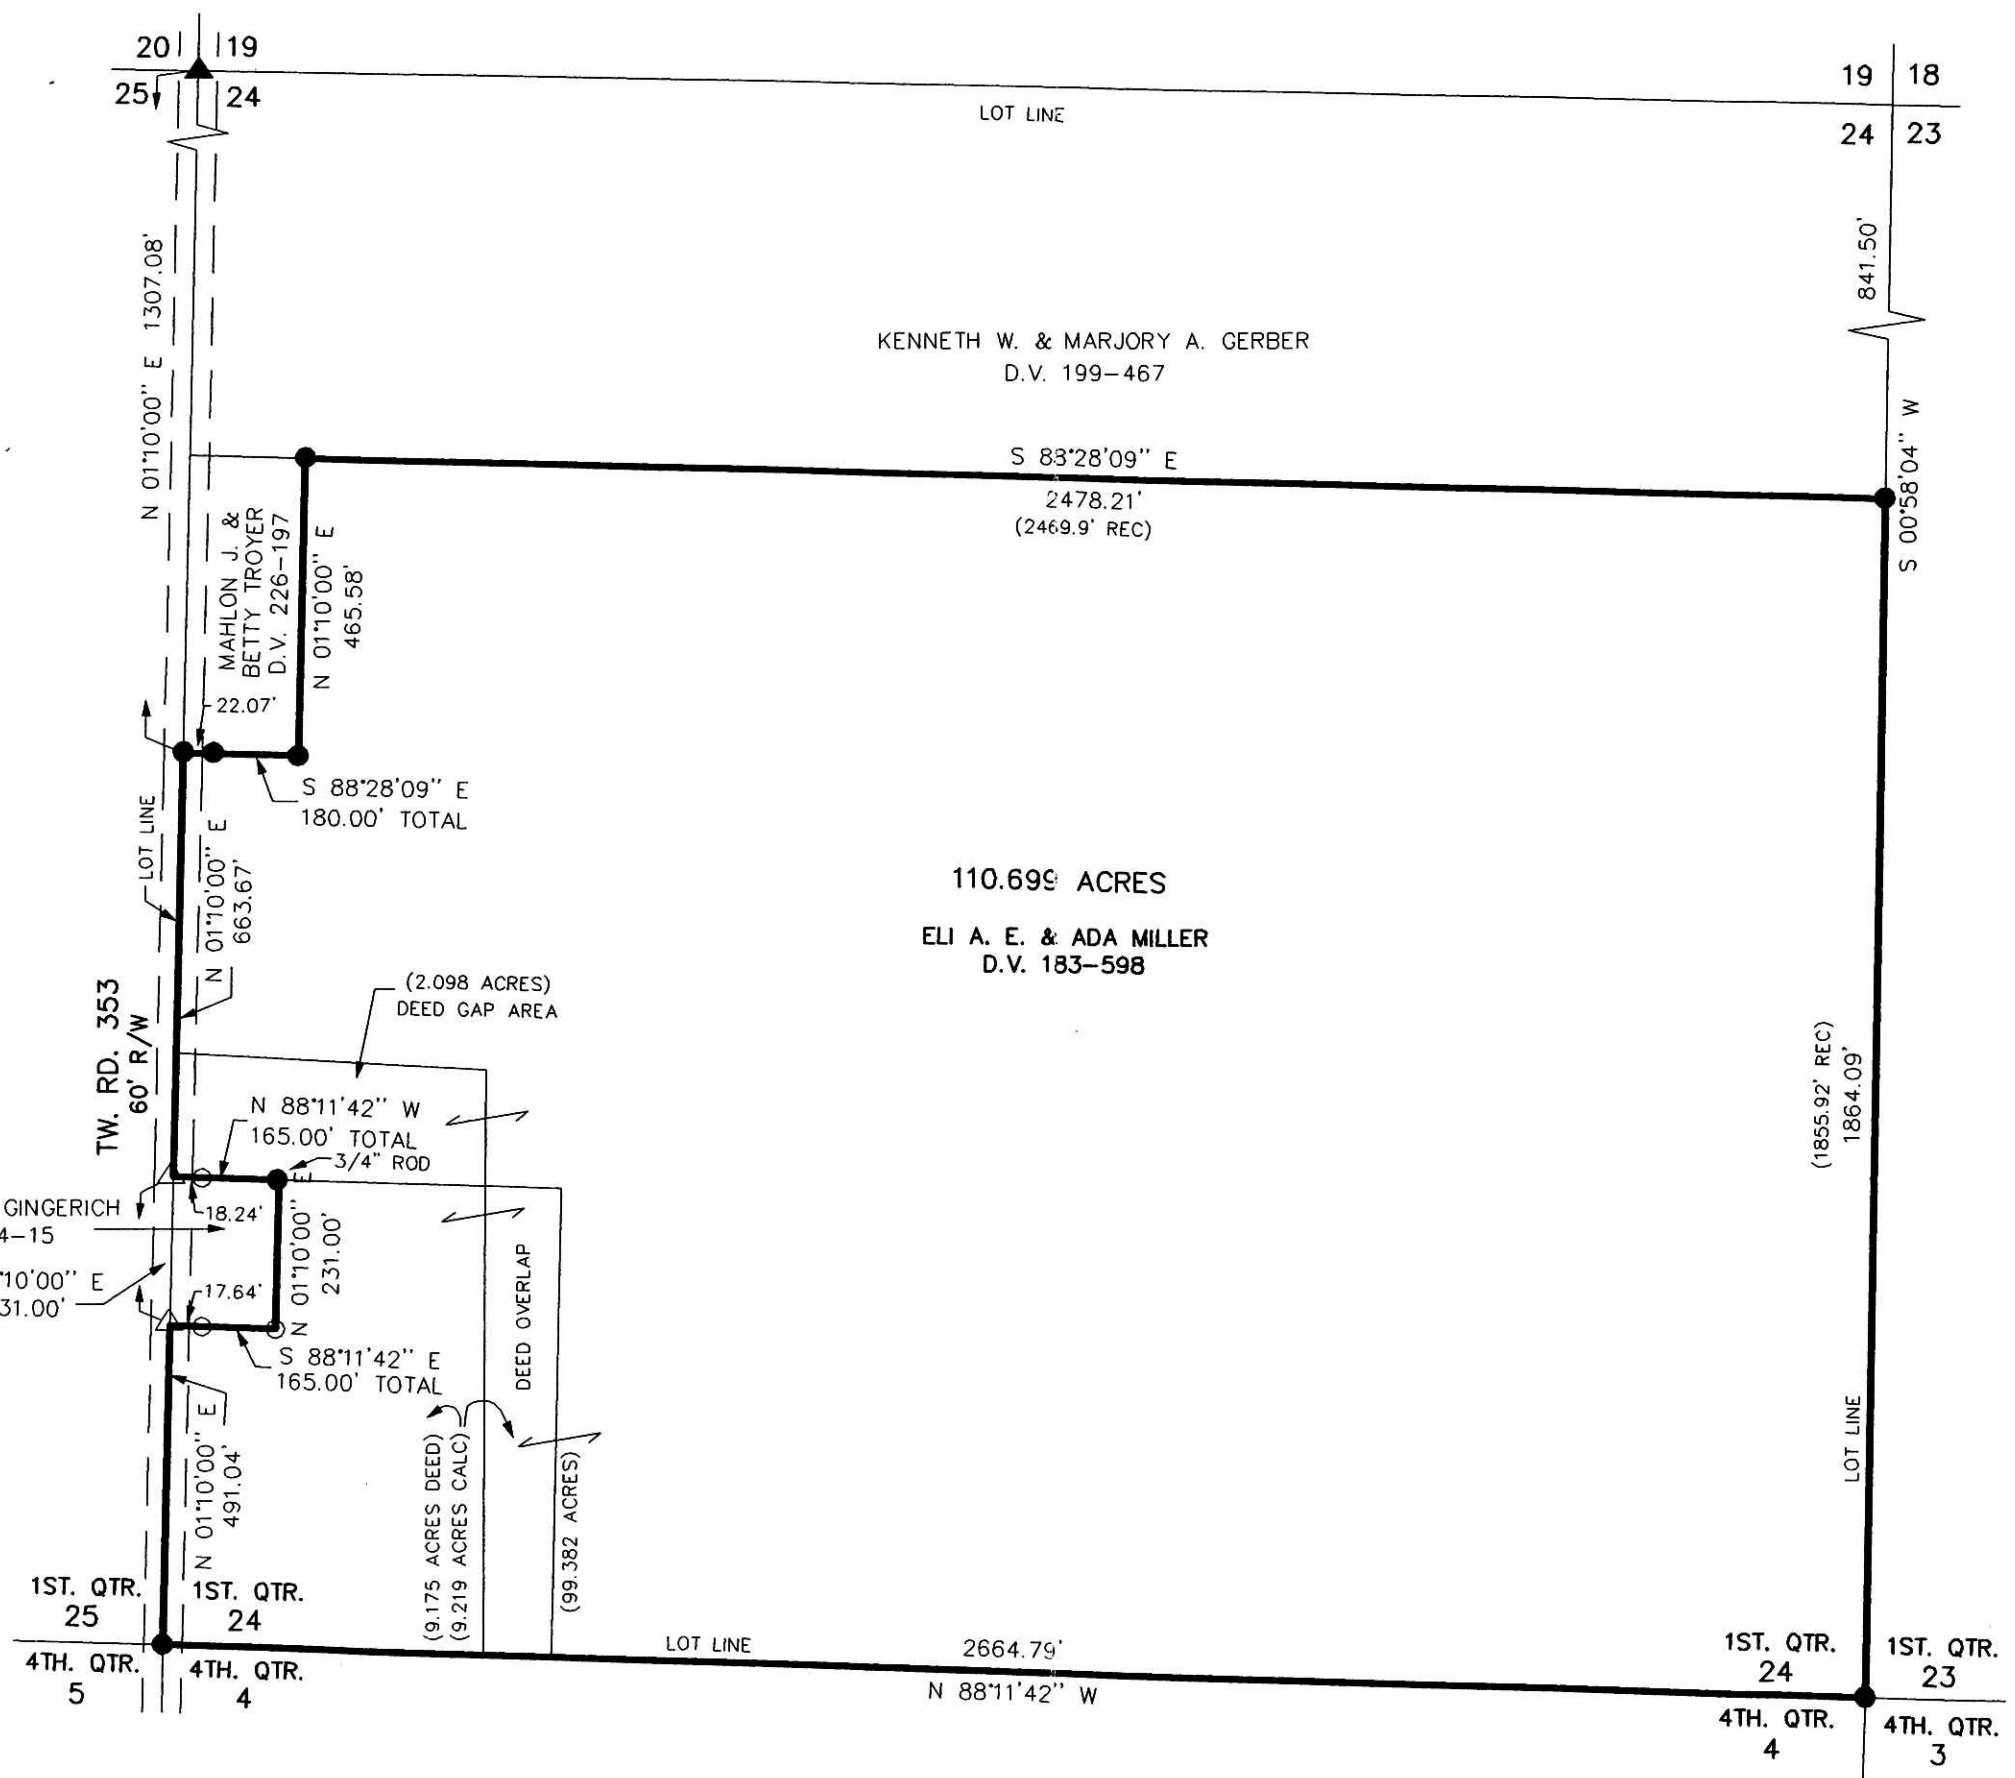

200200017703  
Filed for Record in  
HOLMES COUNTY, OH  
SALLY MILLER  
08-16-2002 01:52 pm.  
SMALL PLAT 20.00  
OR Book 18 Page 358 - 358  
OR Vol 120 pg 615

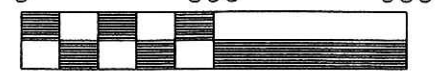

Scale 1" = 300'

- ▲ R.R. SPIKE FOUND
- 5/8" REBAR FOUND UNLESS OTHERWISE NOTED
- △ R.R. SPIKE SET
- 5/8" REBAR WITH I.D. CAP SET I.D. CAP MARKED "BAKER 6938"

PLAT APPROVED  
*8/14/2002*



I CERTIFY THIS SURVEY TO BE CORRECT TO THE BEST OF MY KNOWLEDGE.

*Donald C Baker*  
DONALD C. BAKER P.S. 6938

FDB/FCC Date: JULY 12, 2002  
File Name: C:\JOBS1\S-483A-02\ERZ

200200017703  
PAUL MILLER LAW OFFICE  
MILLERSBURG, OH 44654

INDEXED