


HARDY TOWNSHIP
 N.W. QTR. SECTION 21
 T-9 N; R-7 W
 HOLMES COUNTY, OHIO

SURVEYED FOR: GARY GALLION

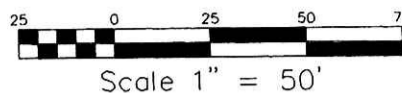


- ▲ R.R. SPIKE FOUND
- 5/8" REBAR FOUND
- 5/8" REBAR WITH I.D. CAP SET
I.D. CAP MARKED "BAKER 6938"

REFERENCES:

DEED VOL. 168 PAGE 371
 O.R. VOL. 59 PAGE 541
 O.R. VOL. 104 PAGE 664
 PLAT VOL. 10 PAGES 343 & 455
 BEARINGS FROM PLAT VOL 10 PAGE 343

200200017816
 Filed for Record in
 HOLMES COUNTY, OH
 SALLY MILLER
 08-23-2002 03:07 pm.
 SMALL PLAT 20.00
 DR Book 18 Page 363 - 363
 OR vol 121 page 135

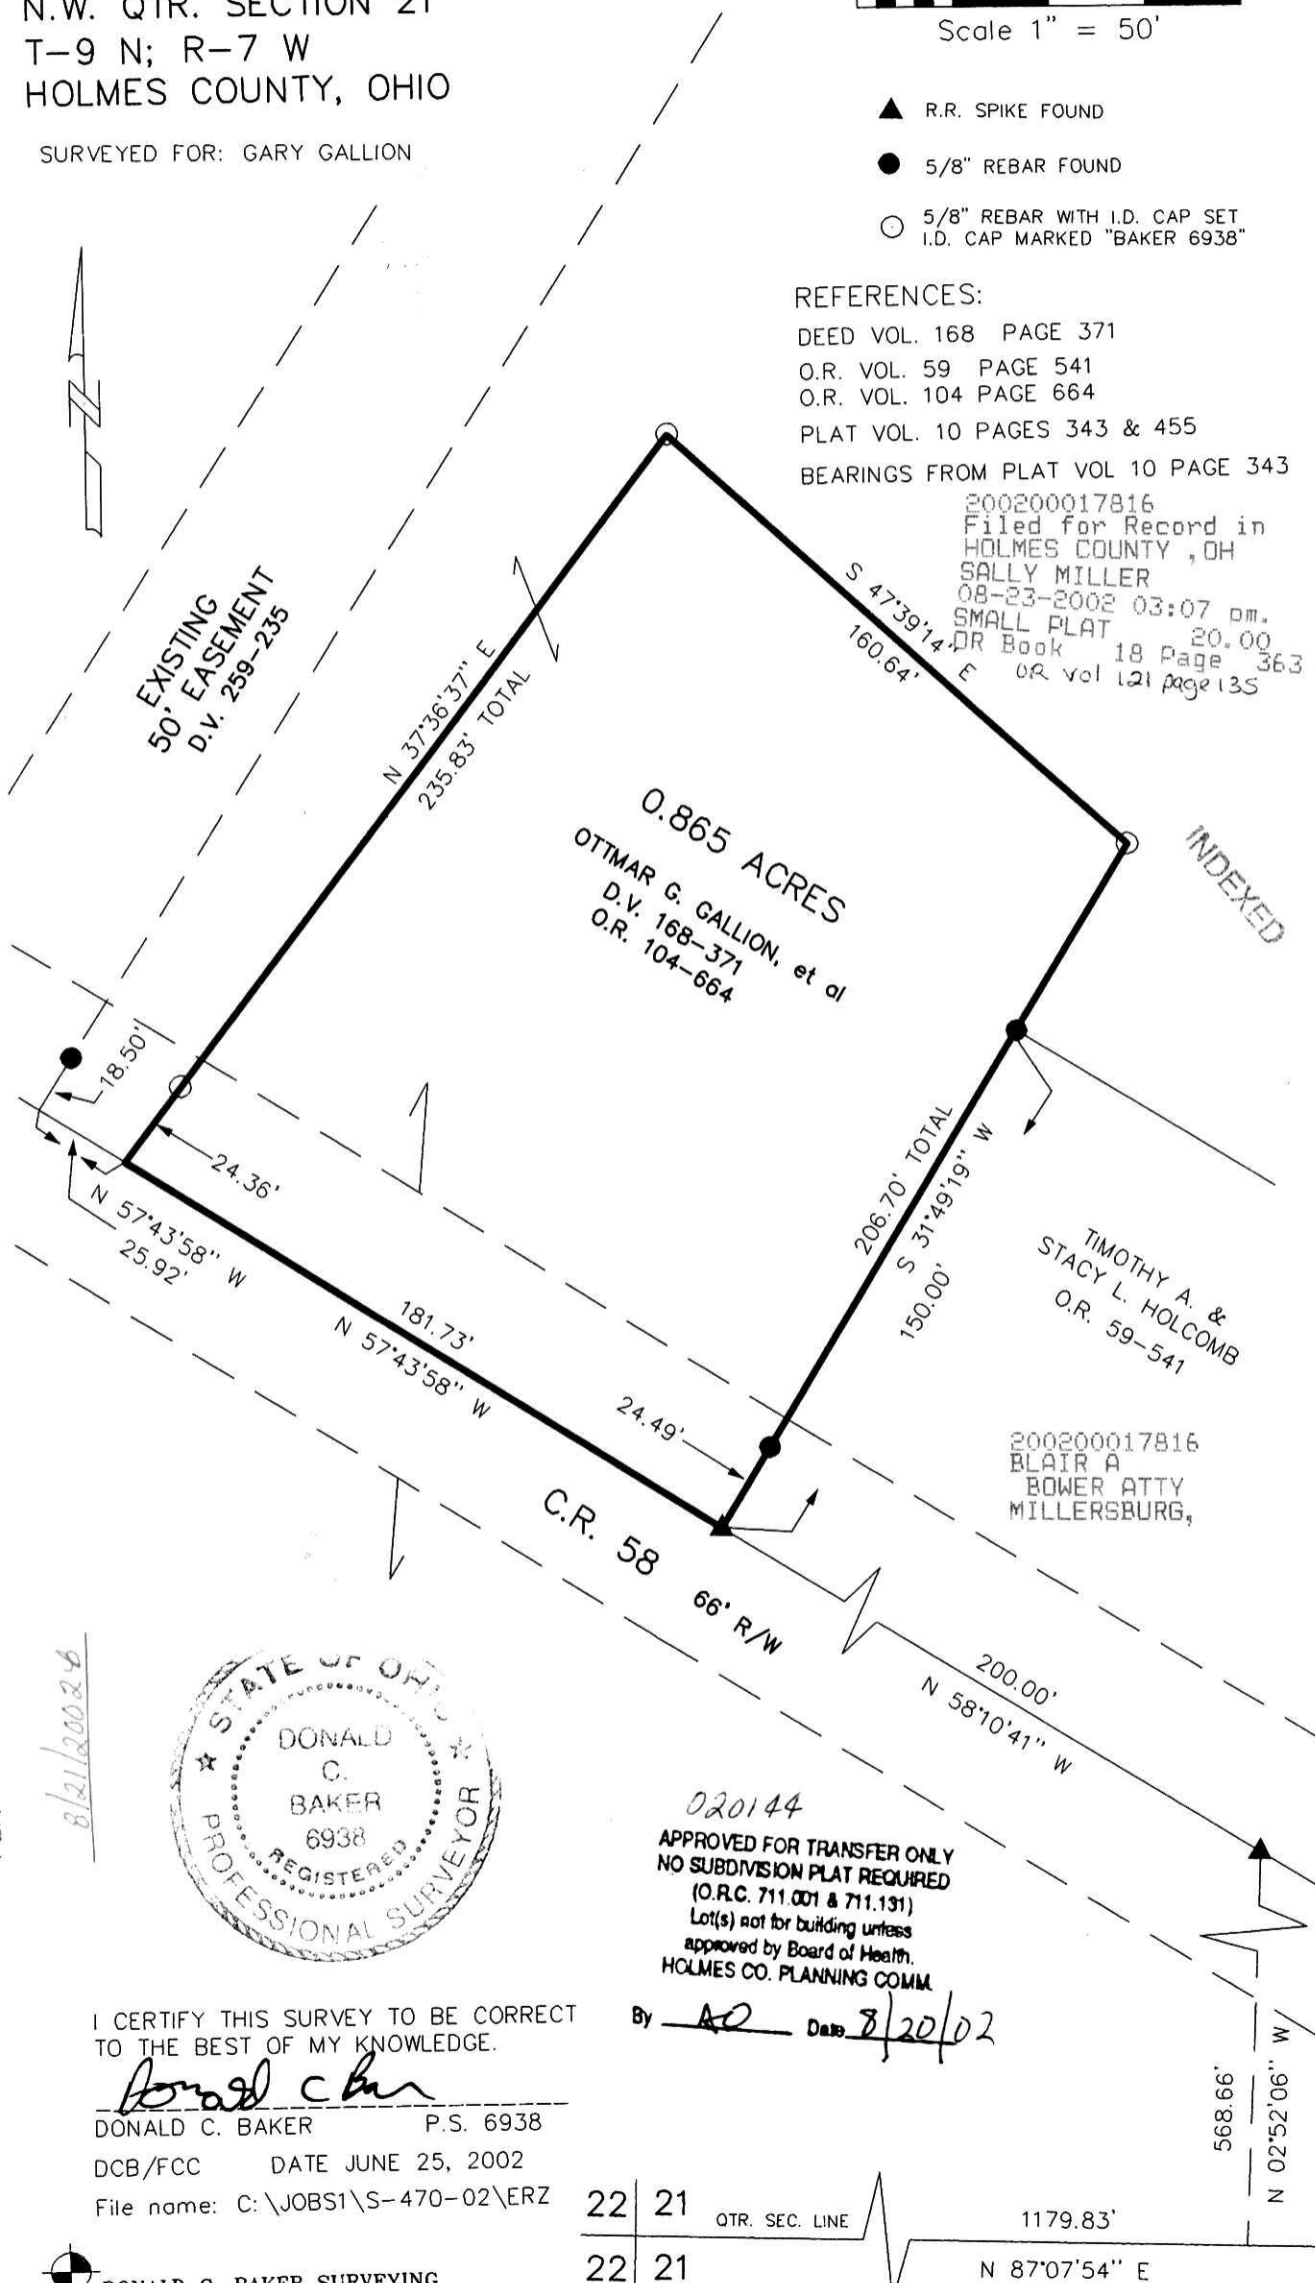

EXISTING
 50' EASEMENT
 D.V. 259-235

0.865 ACRES
 OTTMAR G. GALLION, et al
 D.V. 168-371
 O.R. 104-664

INDEXED

TIMOTHY A. &
 STACY L. HOLCOMB
 O.R. 59-541

200200017816
 BLAIR A
 BOWER ATTY
 MILLERSBURG,

C.R. 58
 66' R/W

PLAT APPROVED

8/21/2002



020144
 APPROVED FOR TRANSFER ONLY
 NO SUBDIVISION PLAT REQUIRED
 (O.R.C. 711.001 & 711.131)
 Lot(s) not for building unless
 approved by Board of Health.
 HOLMES CO. PLANNING COMM.

By AD Date 8/20/02

I CERTIFY THIS SURVEY TO BE CORRECT
 TO THE BEST OF MY KNOWLEDGE.

Donald C Baker
 DONALD C. BAKER P.S. 6938
 DCB/FCC DATE JUNE 25, 2002
 File name: C:\JOBS1\S-470-02\ERZ

22	21
22	21

QTR. SEC. LINE

1179.83'

N 87°07'54" E



DONALD C. BAKER SURVEYING
 138 N. CLAY ST.
 MILLERSBURG, OHIO 44654
 PH. 330-674-4788
 FAX 330-674-6027