


CLARK TOWNSHIP
 S.E. QTR. SECTION 13
 N.E. QTR. SECTION 18
 T-8 N; R-5 W
 HOLMES COUNTY, OHIO
 SURVEYED FOR: EMANUEL BARKMAN

REFERENCES:

DEED VOL. 227 PAGE 955
 DEED VOL. 261 PAGE 735
 DEED VOL. 268 PAGE 821
 O.R. VOL. 73 PAGE 762
 O.R. VOL. 114 PAGES 853 & 856


PLAT VOL. 10 PAGE 603
 PLAT VOL. 14 PAGE 311
 PLAT VOL. 15 PAGE 3
 PLAT VOL. 18 PAGE 303
 BEARINGS FROM PLAT VOL. 14 PAGE 311

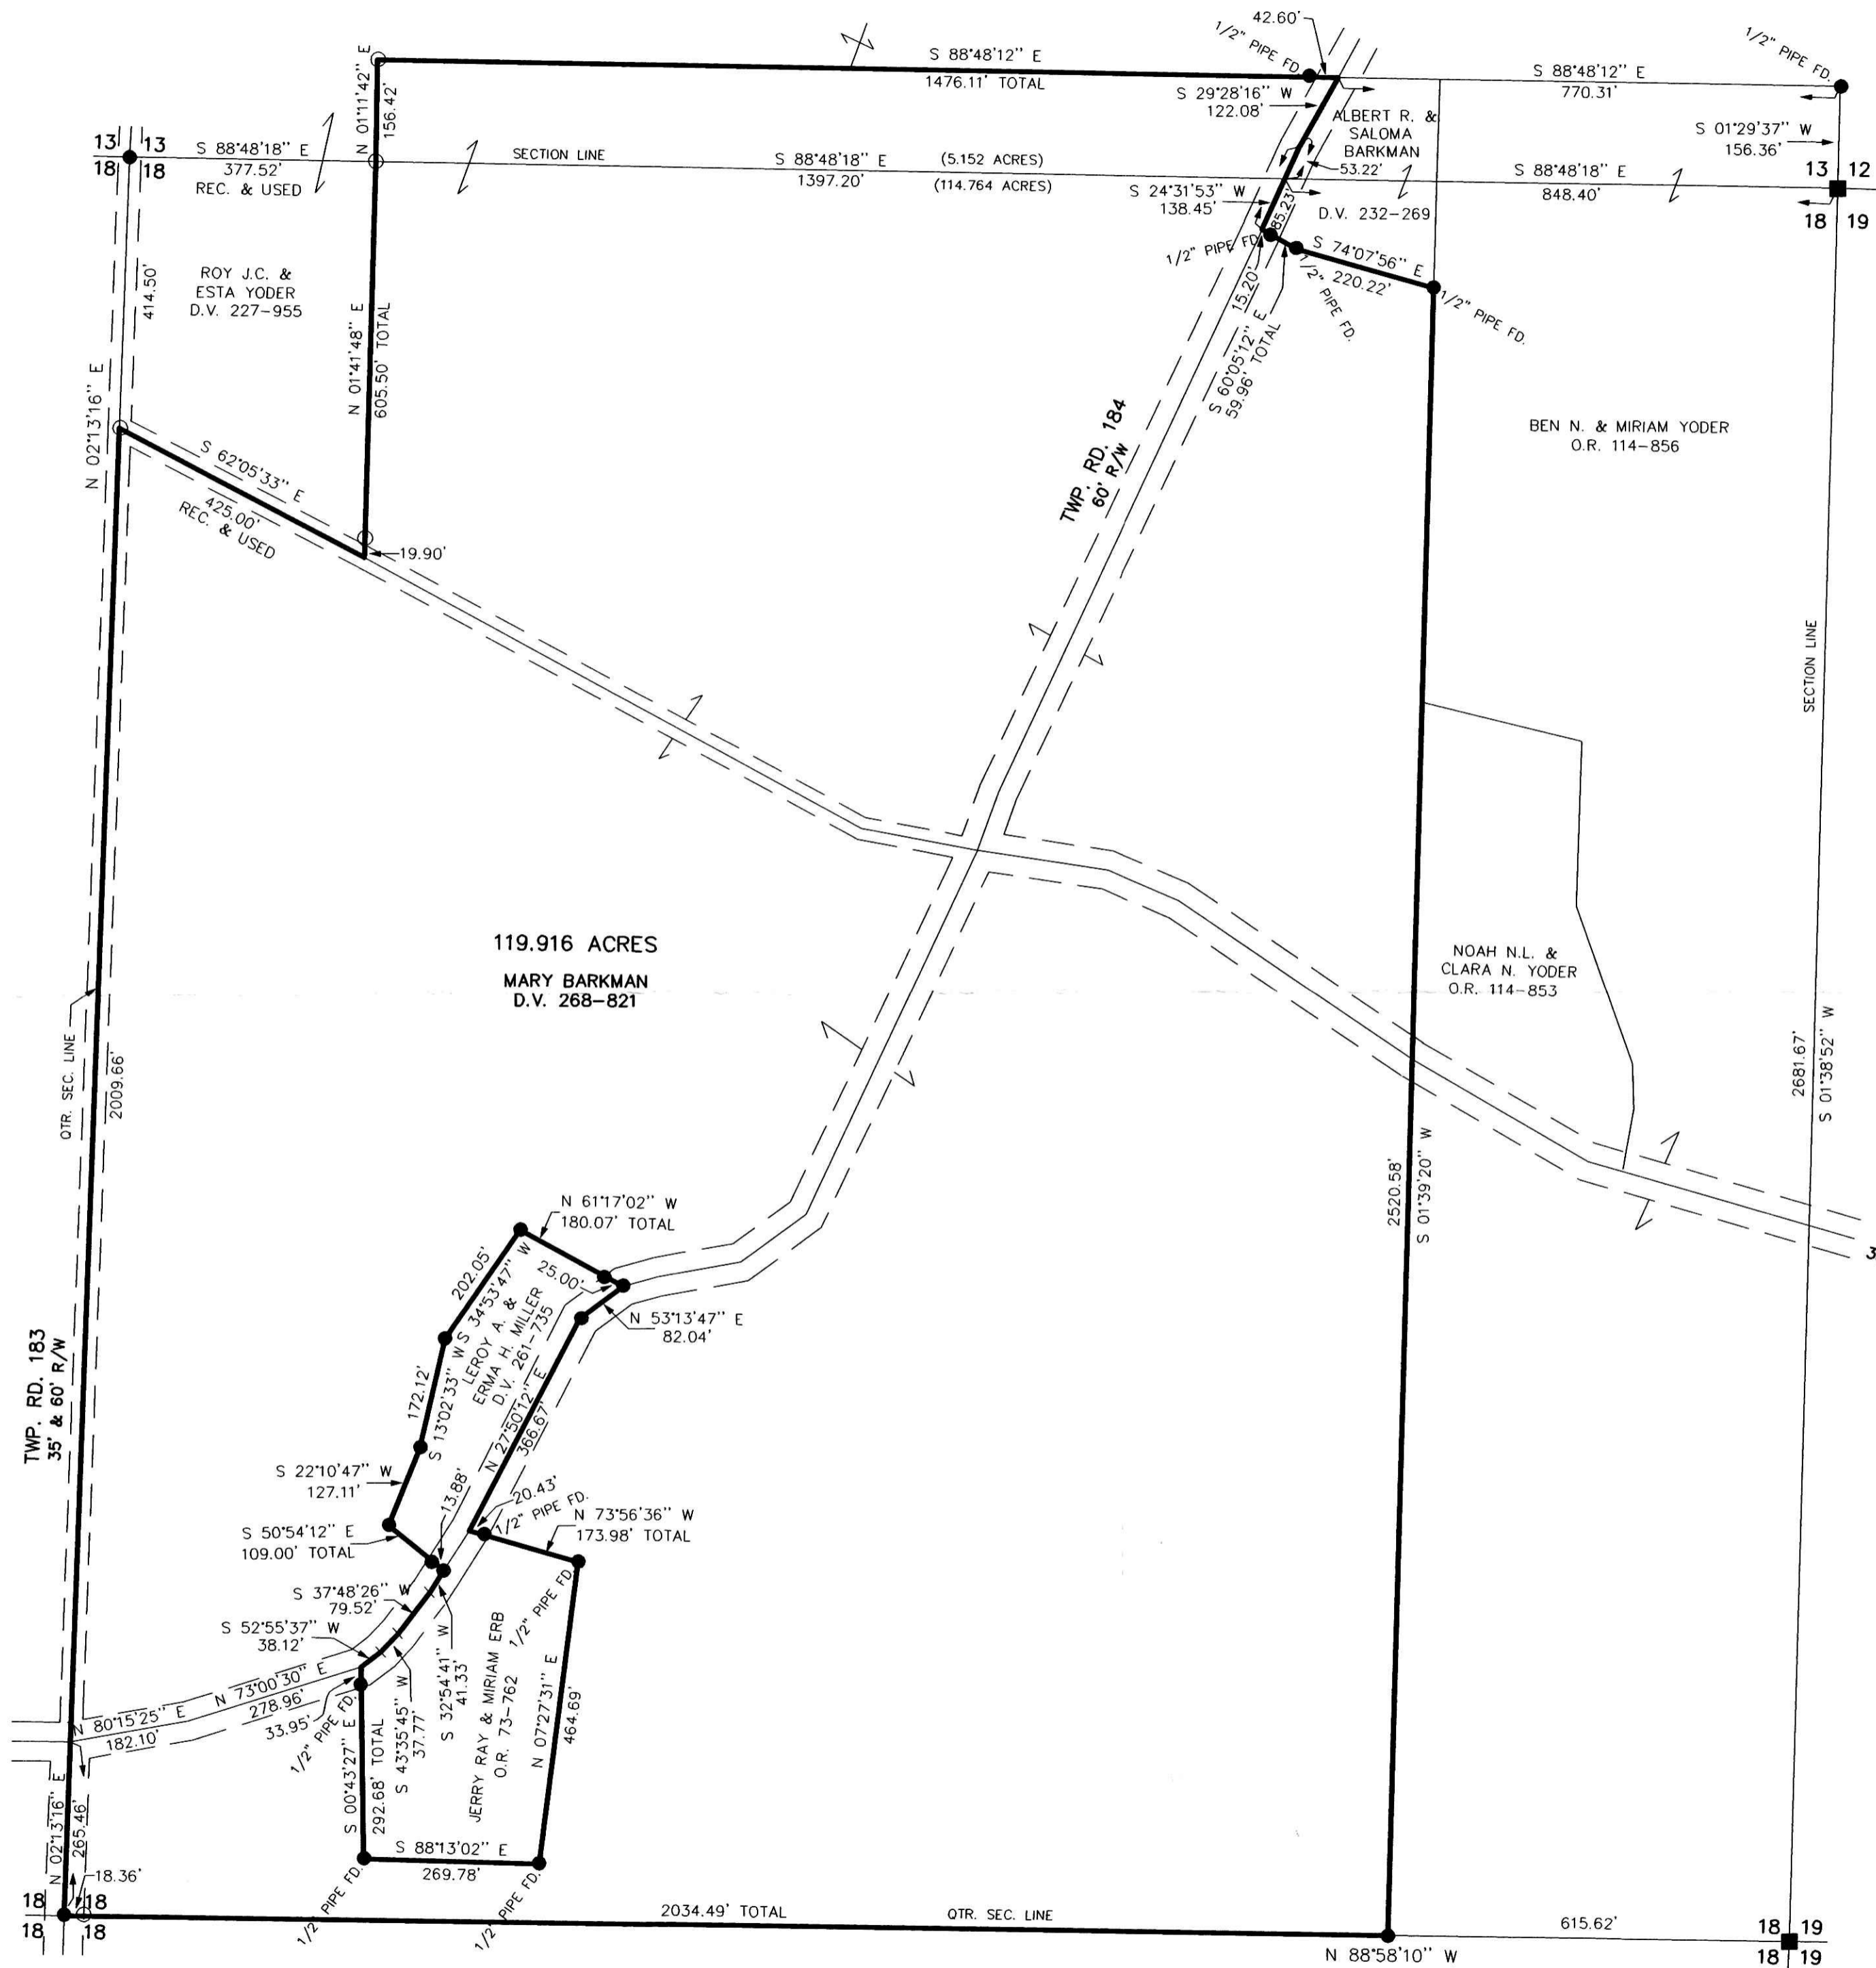

INDEXED

VOL 18 PAGE 459
 200200019799
 Filed for Record in
 HOLMES COUNTY, OH
 SALLY MILLER
 12-04-2002 02:22 pm.
 PLAT MED 21.60
 OR Book 18 Page 459 - 459
 OR vol 130 page 880

200200019799
 PAUL A
 MILLER LAW
 MILLERSBURG,

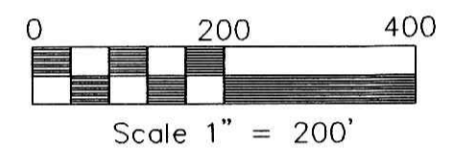

- STONE FOUND
- 5/8" REBAR FOUND UNLESS OTHERWISE NOTED
- 5/8" REBAR WITH I.D. CAP SET I.D. CAP MARKED "BAKER 6938"

PLAT APPROVED

12/4/2002



I CERTIFY THIS SURVEY TO BE CORRECT TO THE BEST OF MY KNOWLEDGE.

Donald C. Baker
 DONALD C. BAKER P.S. 6938

FDB/ FCC DATE OCT. 7, 2002

File name: C:\JOBS1\S-683-02\ERZ

DONALD C. BAKER SURVEYING
 138 N. CLAY ST.
 MILLERSBURG, OHIO 44654
 PH. 330-674-4788
 FAX 330-674-6027