


WASHINGTON TOWNSHIP  
 N.E. QTR. SECTION 16  
 T-19 N; R-15 W  
 HOLMES COUNTY, OHIO

SURVEYED FOR: DON-E-B RANCH

INDEXED

200200020010  
 Filed for Record in  
 HOLMES COUNTY, OH  
 SALLY MILLER  
 12-16-2002 03:55 pm.  
 SMALL PLAT 20.00  
 OR Book 18 Page 467 - 467  
 OR vol 132 page 215

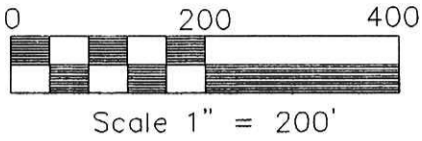

- 5/8" REBAR FOUND  
UNLESS OTHERWISE MARKED
- 5/8" REBAR WITH I.D. CAP SET  
I.D. CAP MARKED "BAKER 6938"

REFERENCES:



DEED VOL. 220 PAGE 373  
 DEED VOL. 274 PAGE 453  
 DEED VOL. 275 PAGE 427

O.R. VOL. 25 PAGE 589  
 O.R. VOL. 36 PAGE 113

PLAT VOL. 10 PAGE 113  
 PLAT VOL. 16 PAGE 163  
 PLAT VOL. 17 PAGE 197

BEARINGS FROM PLAT VOL. 10 PAGE 113

200200020010  
 HEARTLAND  
 TITLE  
 MILLERSBURG,

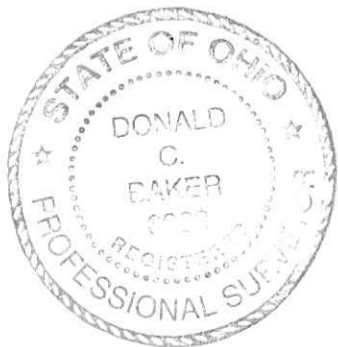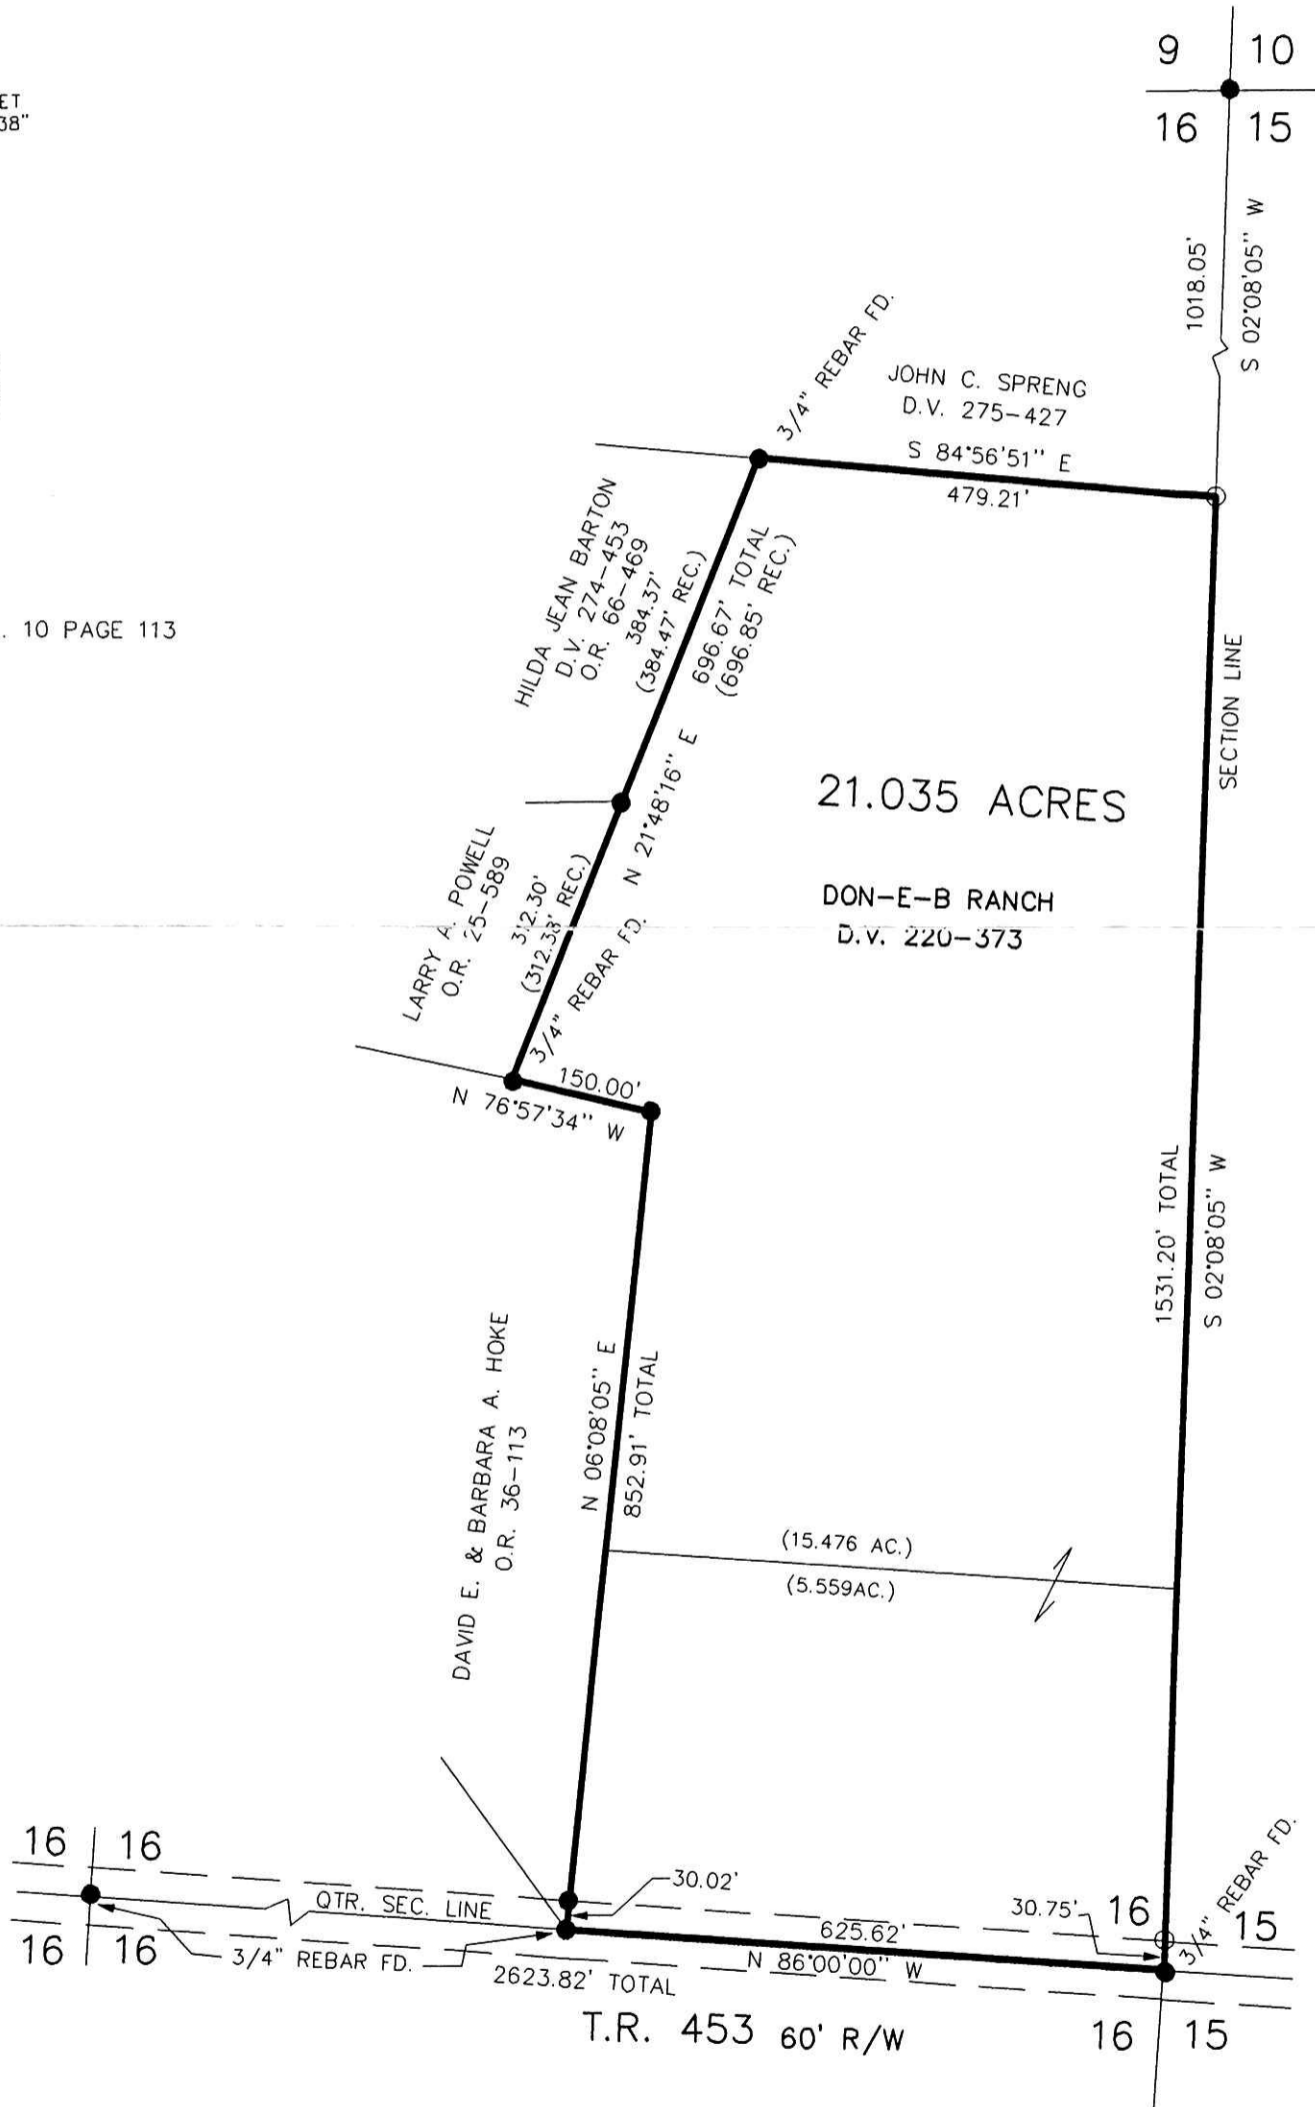


I CERTIFY THIS SURVEY TO BE CORRECT  
 TO THE BEST OF MY KNOWLEDGE.

*Donald C. Baker*  
 DONALD C. BAKER P.S. 6938  
 DCB/ FCC DATE NOV. 14, 2002  
 File name: C:\JOBS\S-840-02\MLD

PLAT APPROVED

*11/27/2002*

 DONALD C. BAKER SURVEYING  
 138 N. CLAY ST.  
 MILLERSBURG, OHIO 44654  
 PH. 330-674-4788  
 FAX 330-674-6027