


18 PAGE 479


BERLIN TOWNSHIP
3RD. QTR., LOT 11
T-9 N; R-5 W
HOLMES COUNTY, OHIO

SURVEYED FOR: BEN MAST

REFERENCES:
DEED VOL. 255 PAGE 224
DEED VOL. 276 PAGE 674
PLAT VOL. 12 PAGE 907
PLAT VOL. 16 PAGE 320
BEARINGS FROM PLAT VOL. 16 PAGE 320

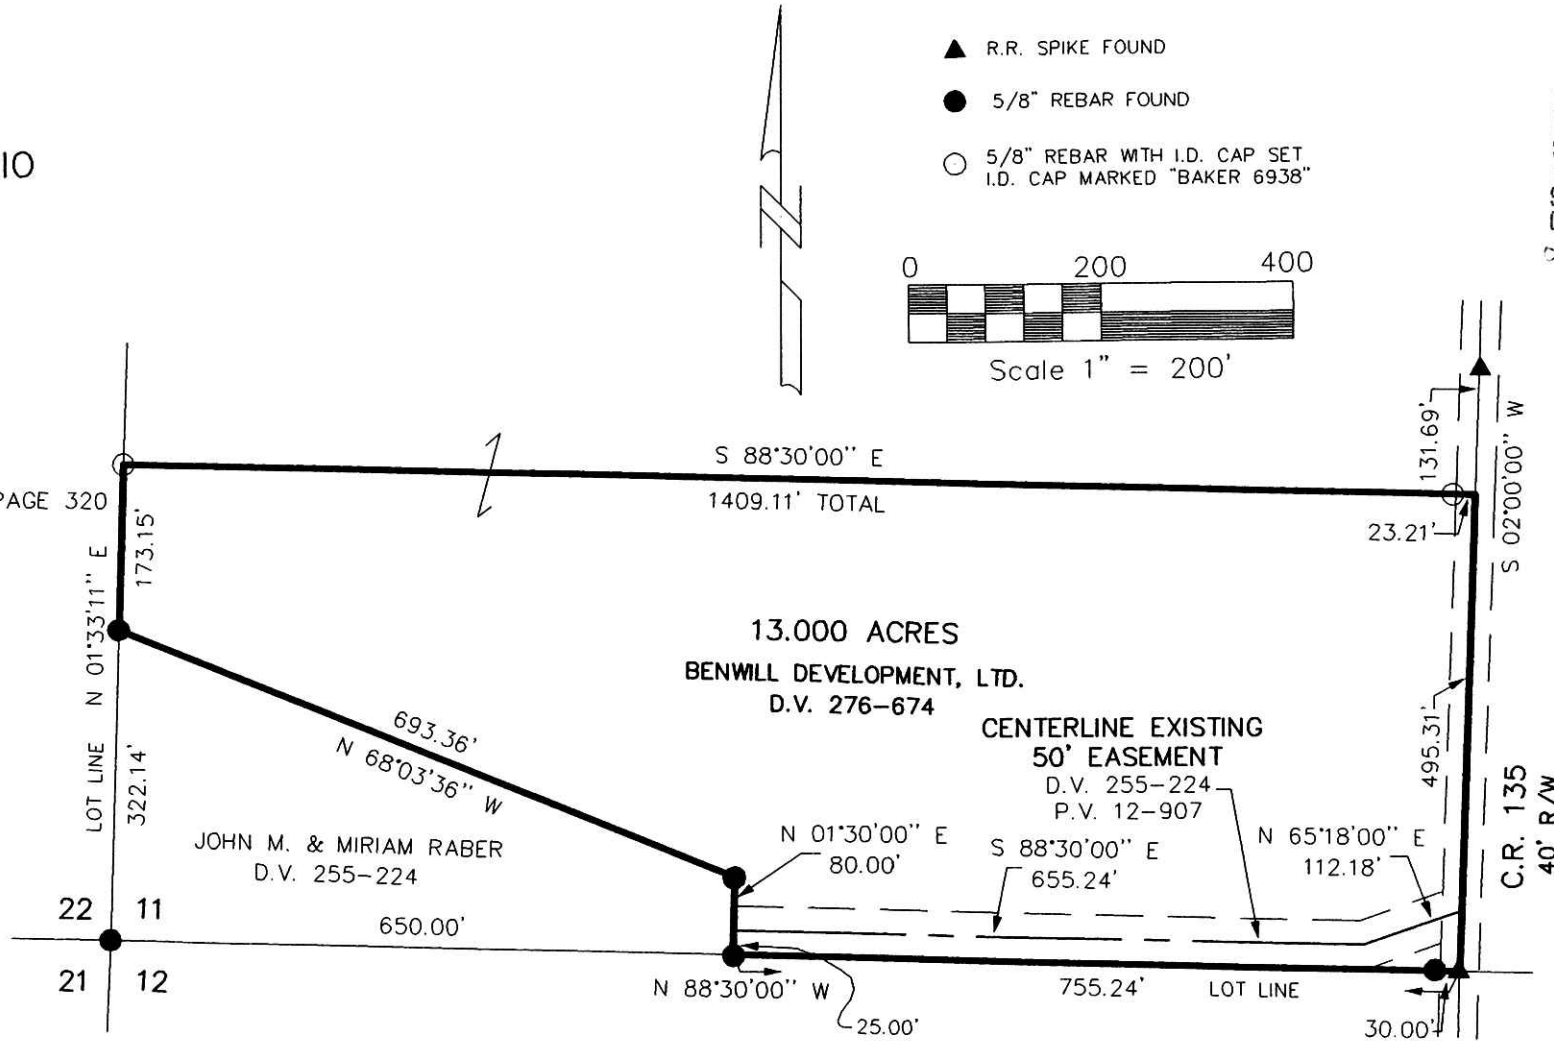

- ▲ R.R. SPIKE FOUND
- 5/8" REBAR FOUND
- 5/8" REBAR WITH I.D. CAP SET, I.D. CAP MARKED "BAKER 6938"

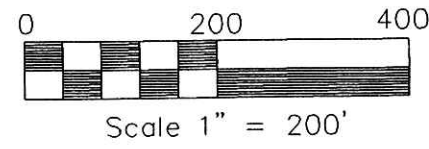

200200020122
 Filed for Record in
 HOLMES COUNTY, OH
 SALLY MILLER
 12-20-2002 10:19 am.
 SMALL PLAT 20.00
 DR Book 18 Page 479 - 479
 DR Vol 132 pg 741

200200020122
 PAUL A
 MILLER LAW
 MILLERSBURG,



I CERTIFY THIS SURVEY TO BE CORRECT TO THE BEST OF MY KNOWLEDGE.

Donald C. Baker
 DONALD C. BAKER P.S. 6938

PLAT APPROVED

10/10/2002 b

FDB/ FCC DATE: AUG 26, 2002
 File name: C:\JOBS1\S-599-02\ERZ

DONALD C. BAKER SURVEYING
 138 N. CLAY ST.
 MILLERSBURG, OHIO 44654
 PH. 330-674-4788
 FAX 330-674-6027