


18 PAGE 484

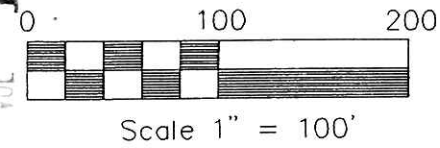

**SALT CREEK TOWNSHIP
3RD. QTR. LOT 7
T-10 N; R-5 W
HOLMES COUNTY, OHIO**

SURVEYED FOR: JOHN J. MILLER JR.

- STONE FOUND
- 5/8" REBAR FOUND UNLESS OTHERWISE NOTED
- 5/8" REBAR WITH I.D. CAP SET I.D. CAP MARKED "BAKER 6938"

REFERENCES:
 DEED VOL. 232 PAGE 750
 DEED VOL. 267 PAGE 9
 O.R. VOL. 48 PAGE 504
 PLAT VOL. 16 PAGE 192

BEARINGS FROM PLAT VOL. 17 PAGE 422

200200020191
 Filed for Record in
 HOLMES COUNTY, OH
 SALLY MILLER
 12-23-2002 03:39 pm.
 SMALL PLAT 20.00
 OR Book 18 Page 484 - 484
 OR vol 133 page 182


INDEXED

200200020191
 CRITCHFIELD...
 & JOHNSTON ATTYS
 MILLERSBURG,

020220
 APPROVED FOR TRANSFER ONLY
 NO SUBDIVISION PLAT REQUIRED
 (O.R.C. 711.001 & 711.131)
 Lot(s) not for building unless
 approved by Board of Health.
 HOLMES CO. PLANNING COMM.
 By AD Date 12/20/02



PLAT APPROVED
12/23/2002

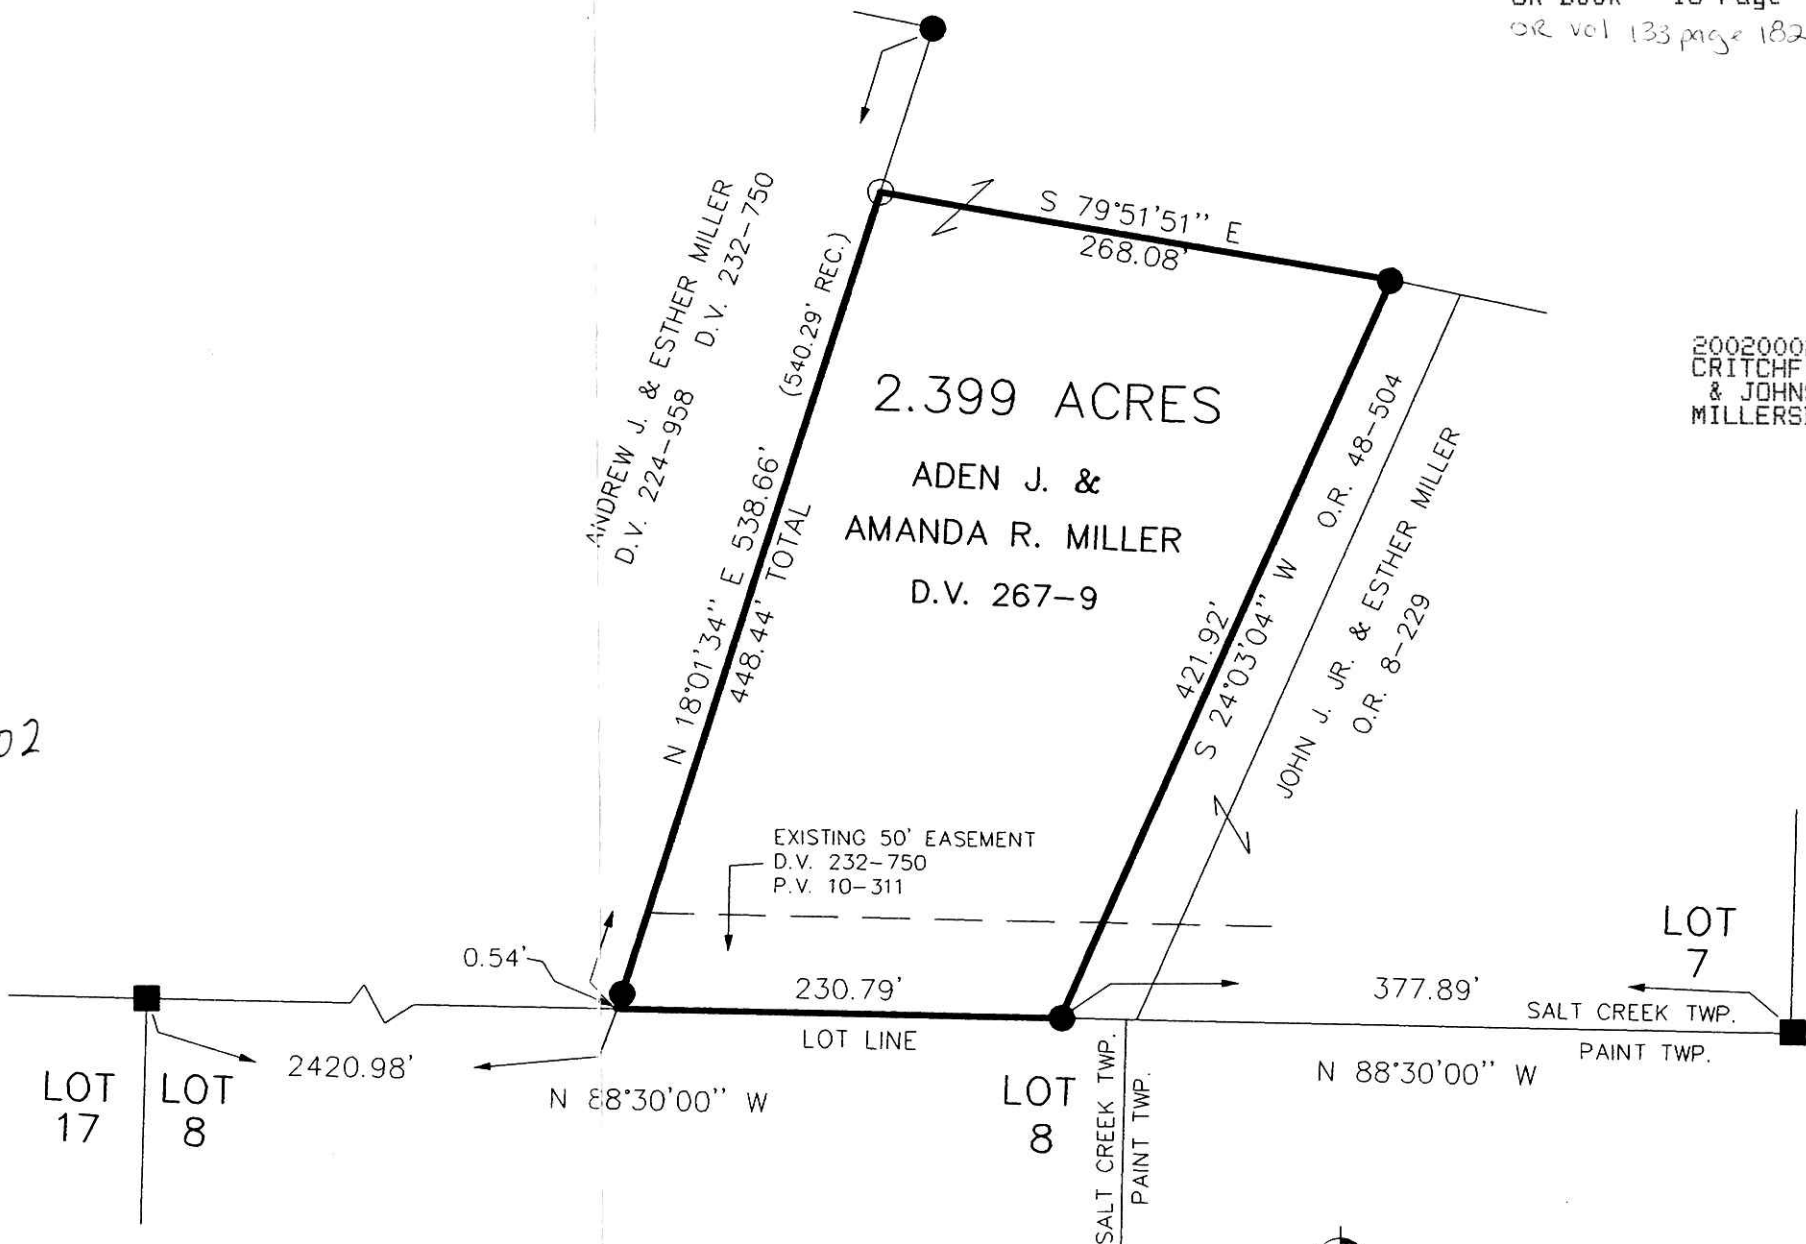

I CERTIFY THIS SURVEY TO BE CORRECT TO THE BEST OF MY KNOWLEDGE.

Donald C. Baker
 DONALD C. BAKER P.S. 6938

FCC\FDB DATE: OCTOBER 17, 2002
 File Name: C:\JOBS1\S-710-02\MLD

DONALD C. BAKER SURVEYING
 138 N. CLAY ST.
 MILLERSBURG, OHIO 44654
 PH. 330-674-4788
 FAX 330-674-6027