

**RICHLAND TOWNSHIP
N.E. QTR. SECTION 11
T-8 N; R-9 W
HOLMES COUNTY, OHIO**

SURVEYED FOR: DEB SOURS

REFERENCES:

DEED VOL. 201 PAGES 396 & 399

DEED VOL. 203 PAGE 104

DEED VOL. 259 PAGE 835


PLAT VOL. 8 PAGES 168 & 279



BEARINGS FROM PLAT VOL. 8 PAGE 279

020185

APPROVED FOR TRANSFER ONLY
NO SUBDIVISION PLAT REQUIRED
(O.R.C. 711.001 & 711.131)
Lot(s) not for building unless
approved by Board of Health
HOLMES CO. PLANNING COMM.

By AO Date 10/25/02


 DONALD C. BAKER SURVEYING
138 N. CLAY ST.
MILLERSBURG, OHIO 44654
PH. 330-674-4788
FAX 330-674-6027

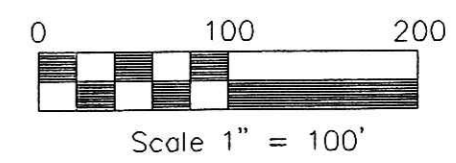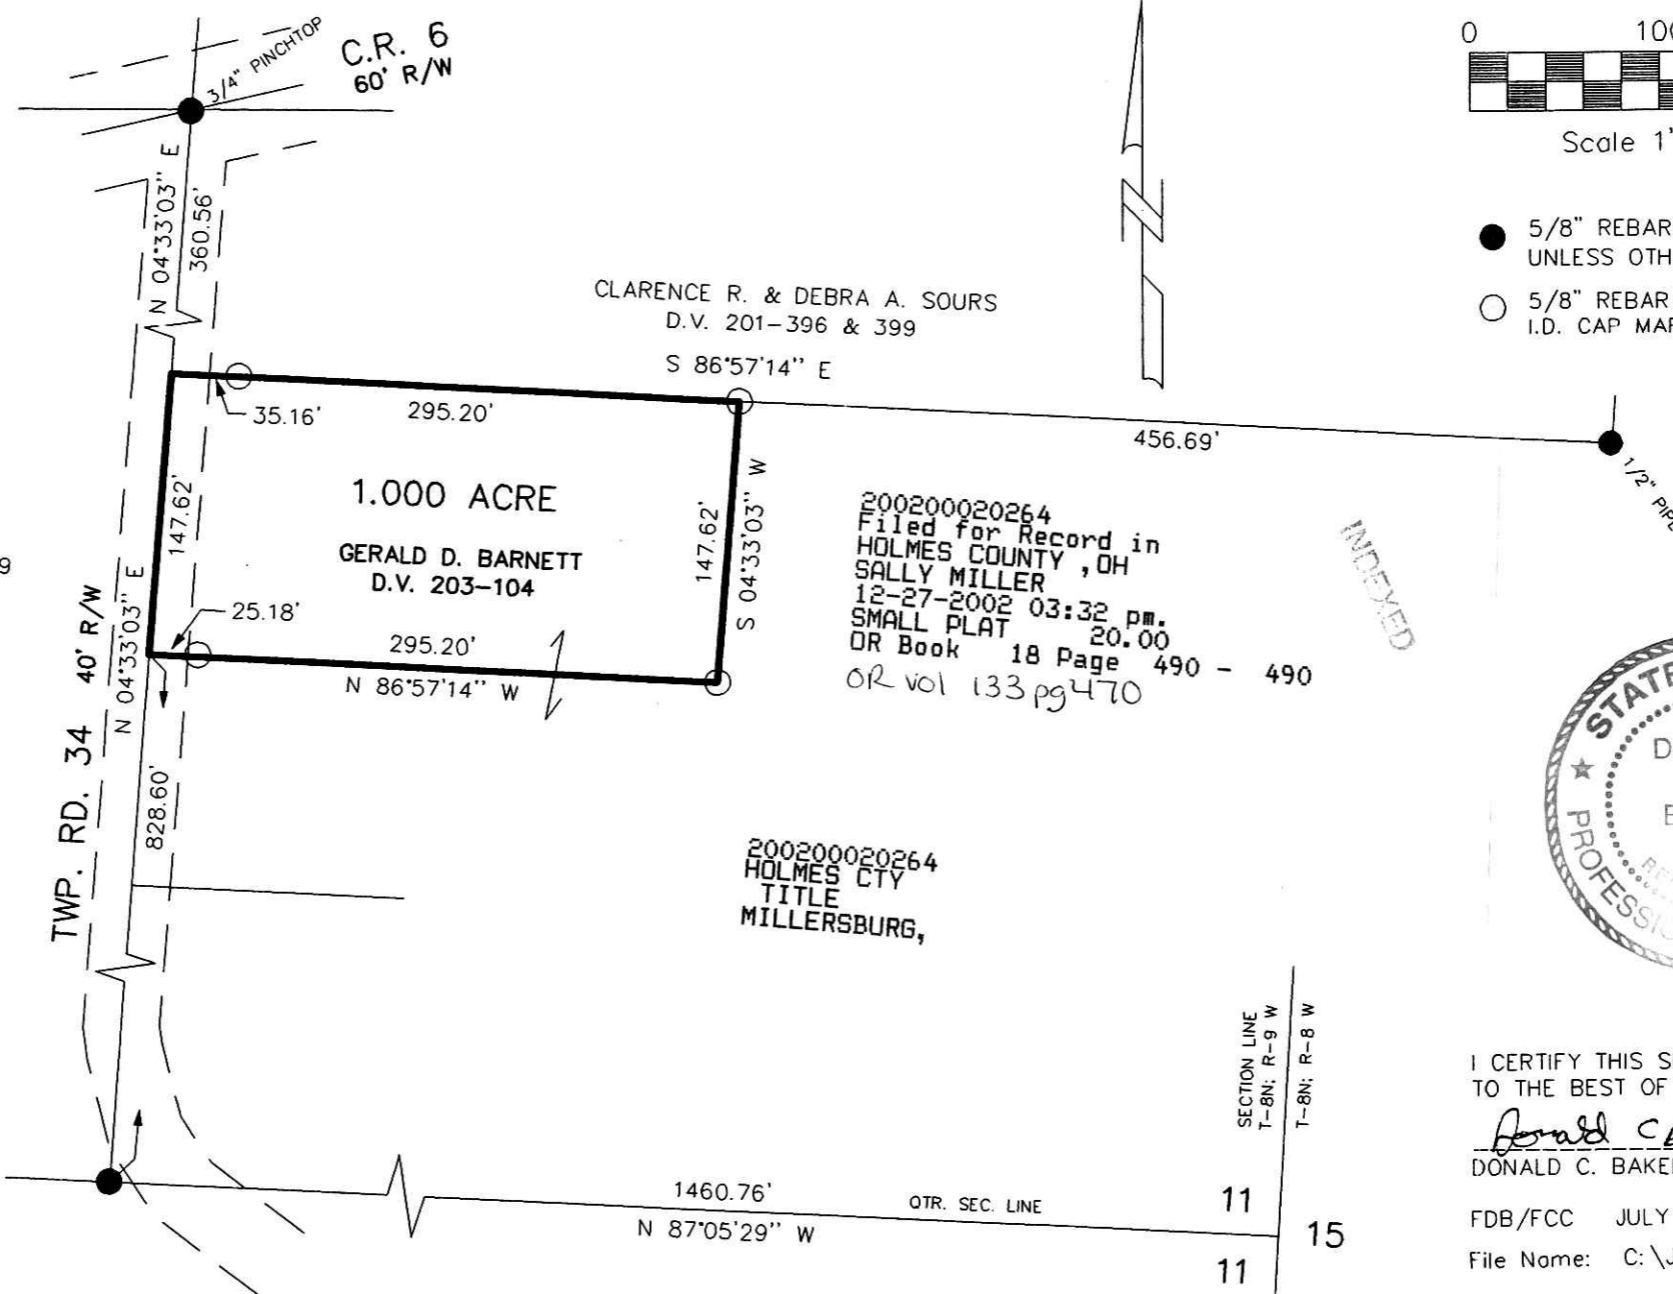

- 5/8" REBAR FOUND UNLESS OTHERWISE NOTED
- 5/8" REBAR WITH I.D. CAP SET, I.D. CAP MARKED "BAKER 6938"

200200020264
Filed for Record in
HOLMES COUNTY, OH
SALLY MILLER
12-27-2002 03:32 pm.
SMALL PLAT 20.00
DR Book 18 Page 490 - 490
OR vol 133 pg 470

200200020264
HOLMES CTY
TITLE
MILLERSBURG,

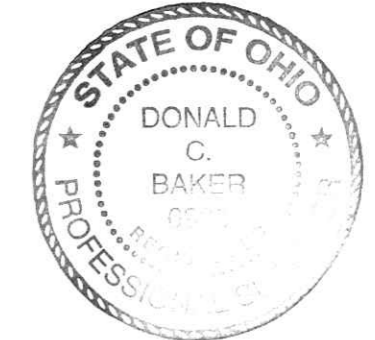

I CERTIFY THIS SURVEY TO BE CORRECT TO THE BEST OF MY KNOWLEDGE.

Donald C Baker
DONALD C. BAKER P.S. 6938

FDB/FCC JULY 23, 2002

File Name: C:\JOBS1\S-368-02

PLAT APPROVED

10/28/2002 B