


PAINT TOWNSHIP  
 3RD. QTR., LOT 1  
 T-10 N; R-5 W  
 WALNUT CREEK TOWNSHIP  
 N.W. QTR. SECTION 3  
 T-9 N; R-5 W  
 HOLMES COUNTY, OHIO  
 SURVEYED FOR: BEN J. MILLER

VOL 18 PAGE 495




200300020477  
 Filed for Record in  
 HOLMES COUNTY, OH  
 SALLY MILLER  
 01-08-2003 02:36 pm.  
 SMALL PLAT 20.00  
 OR Book 18 Page 495 - 495  
 OR vol 134 page 664

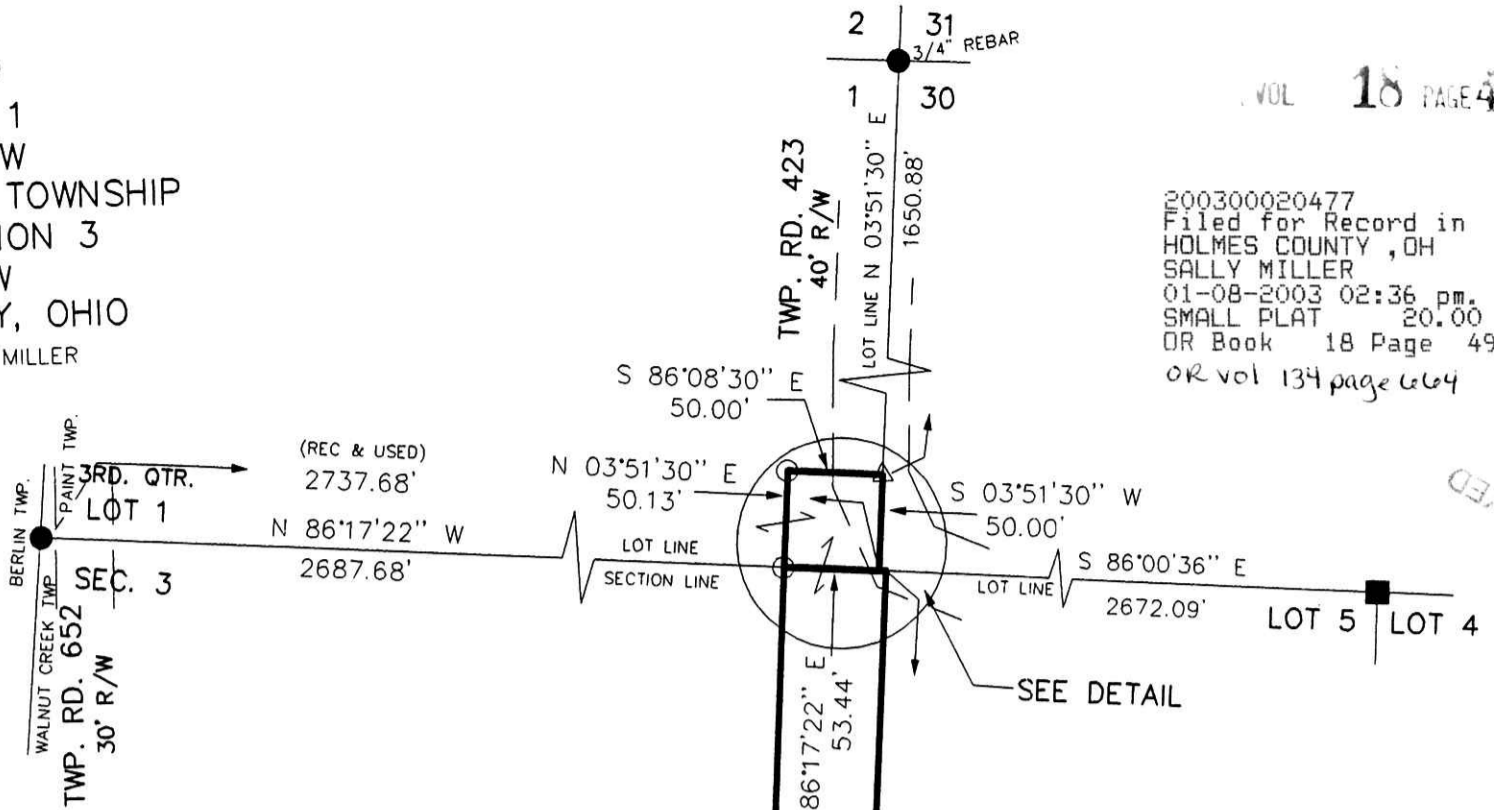

INDEXED

REFERENCES:

- DEED VOL. 269 PAGE 274
- O.R. VOL. 7 PAGE 613
- BEARINGS FROM DEED VOL. 269 PAGE 274

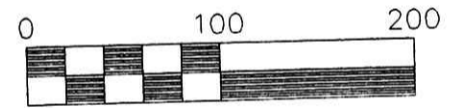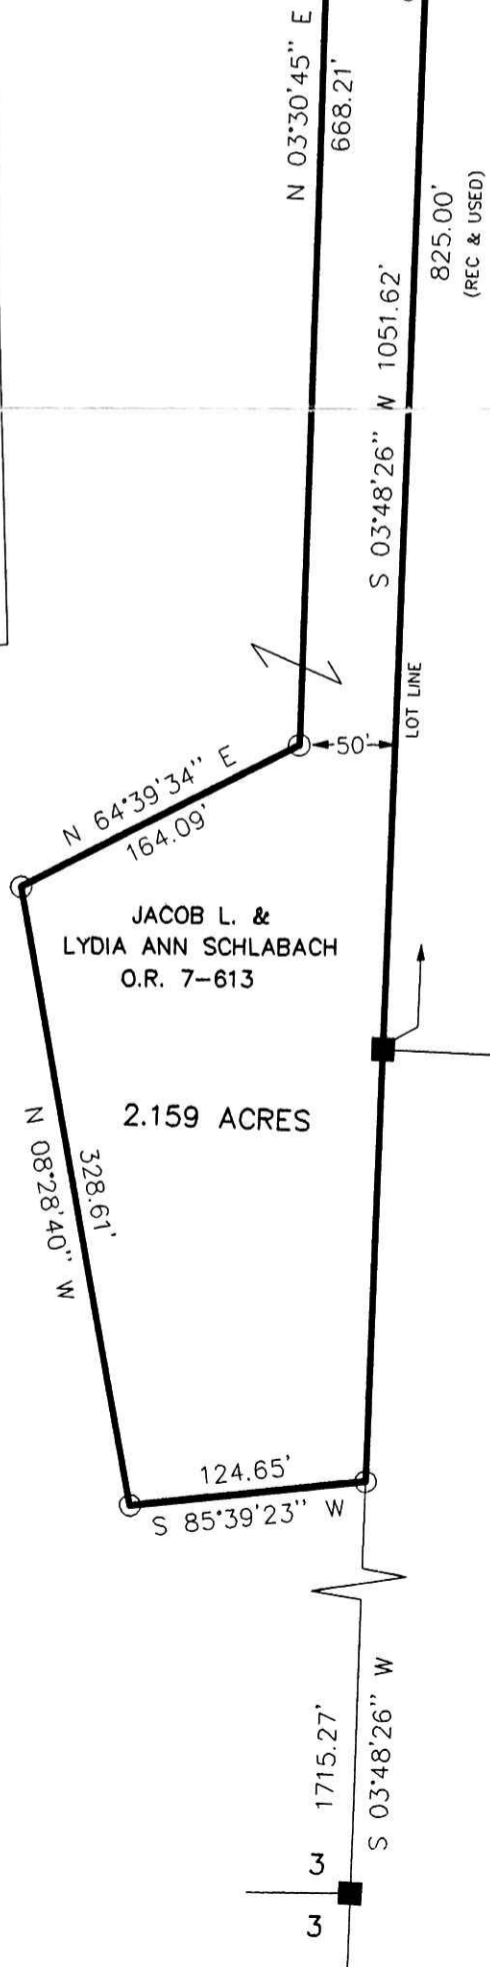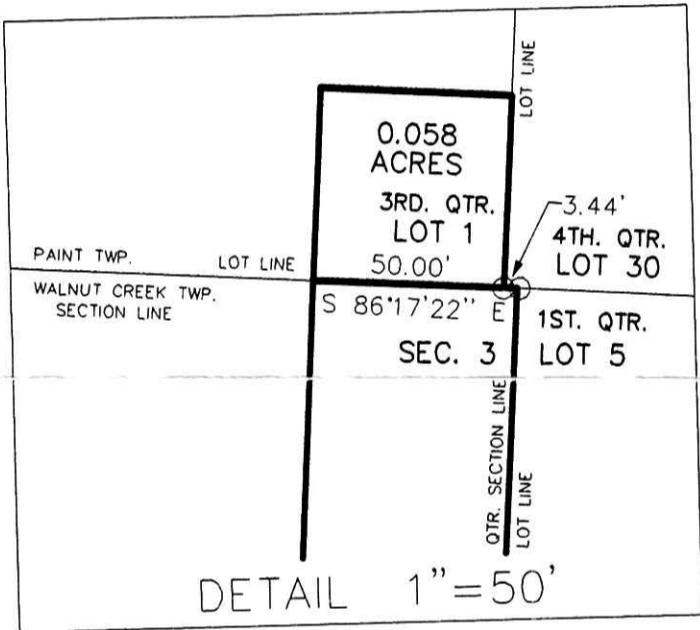

Scale 1" = 100'

- STONE FOUND
- 5/8" REBAR FOUND UNLESS OTHERWISE NOTED
- 5/8" REBAR WITH I.D. CAP SET I.D. CAP MARKED "BAKER 6938"
- △ R.R. SPIKE SET

PLAT APPROVED

1/7/2003

030001  
 APPROVED FOR TRANSFER ONLY  
 NO SUBDIVISION PLAT REQUIRED  
 (O.R.C. 711.001 & 711.131)  
 Lot(s) not for building unless  
 approved by Board of Health.  
 HOLMES CO. PLANNING COMM

By AW Date 1/6/03



200300020477  
 PAUL MILLER LAW OFFICE  
 MILLERSBURG, OH 44654

I CERTIFY THIS SURVEY TO BE CORRECT TO THE BEST OF MY KNOWLEDGE.

Donald C Baker  
 DONALD C. BAKER P.S. 6938  
 DCB-KES/ FCC DATE: SEPT. 30, 2002  
 File name: C:\JOBS1\S-708-02\ERZ



DONALD C. BAKER SURVEYING  
 138 N. CLAY ST.  
 MILLERSBURG, OHIO 44654  
 PH. 330-674-4788  
 FAX 330-674-6027