

1A 497

MONROE TOWNSHIP
FRACTIONAL SECTION 24
T-17 N, R-14 W
1ST. QTR., LOT 21
T-9 N; R-8 W
HOLMES COUNTY, OHIO

SURVEYED FOR: DARLENE LEADERS

REFERENCES:

DEED VOL. 265 PAGE 842
O.R. VOL. 101 PAGE 588
PLAT VOL. 11 PAGE 200
BEARINGS FROM PLAT VOL. 11 PAGE 200

030002
APPROVED FOR TRANSFER ONLY
NO SUBDIVISION PLAT REQUIRED
(O.R.C. 711.001 & 711.131)
Lot(s) not for building unless
approved by Board of Health.
HOLMES CO. PLANNING COMM.


By AD Date 1/8/03



I CERTIFY THIS SURVEY TO BE CORRECT
TO THE BEST OF MY KNOWLEDGE.


JAMIE D. DARR P.S. 7755

JDD\FCC DATE: DEC. 24, 2002
File Name: C:\JOBS\S-946-02\ERZ

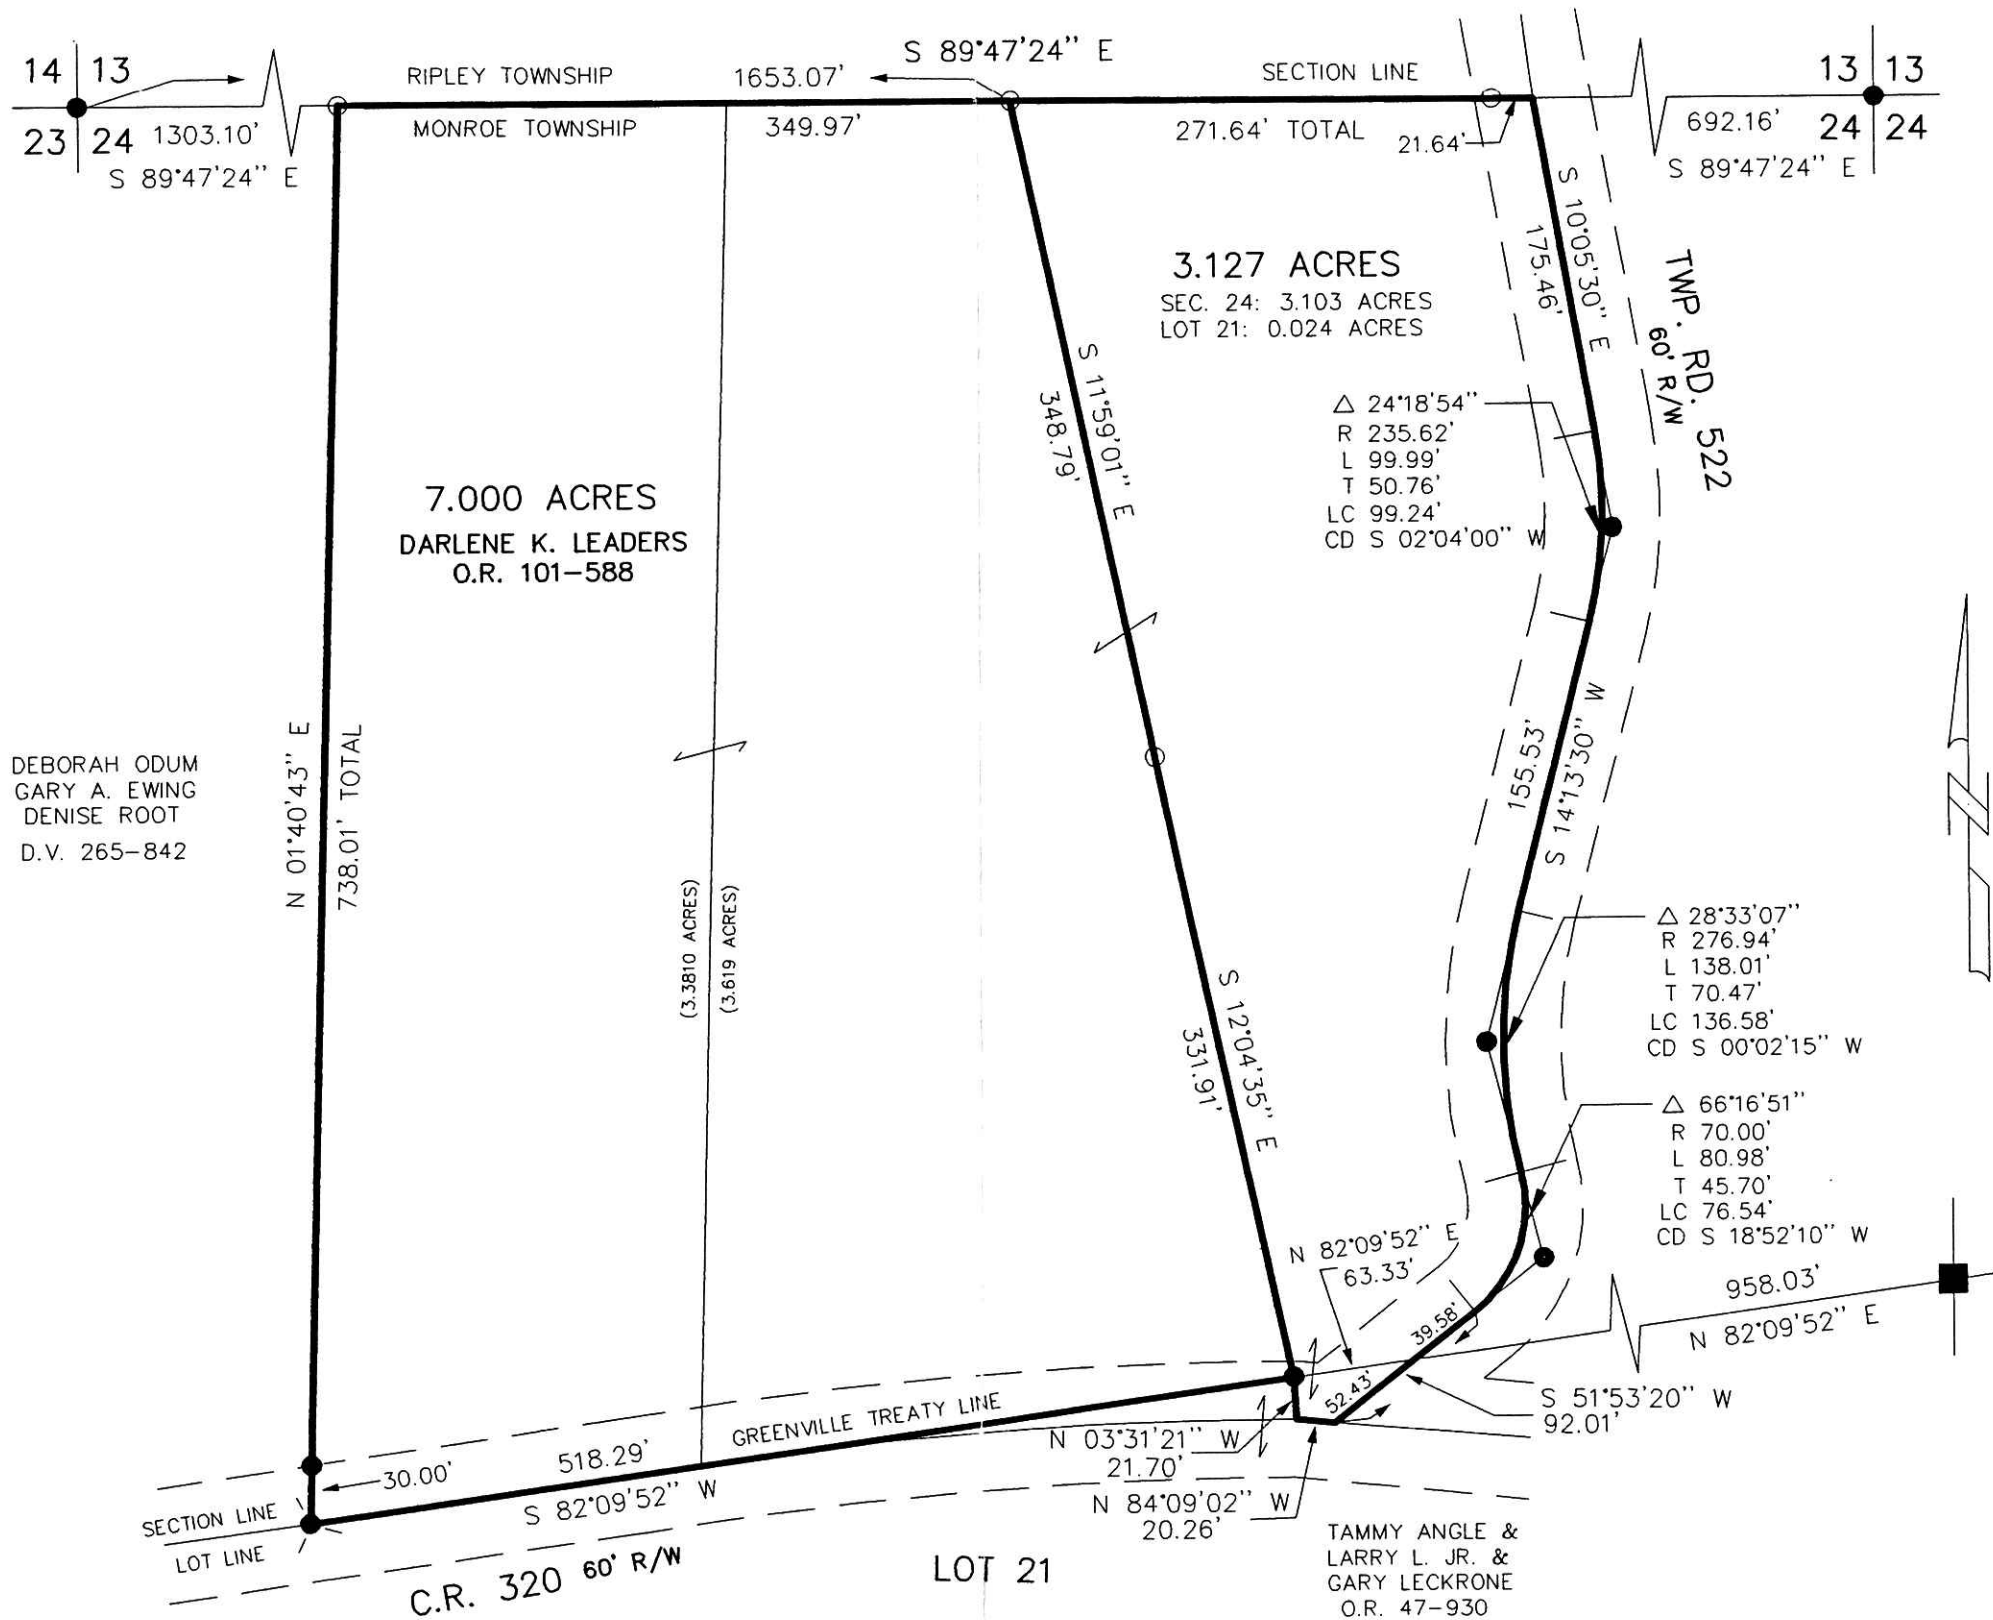

INDEXED

200300020549
Filed for Record in
HOLMES COUNTY, OH
SALLY MILLER
01-10-2003 01:37 pm.
SMALL PLAT 20.00
OR Book 18 Page 497 - 497
OR vol 135 pages 1+5

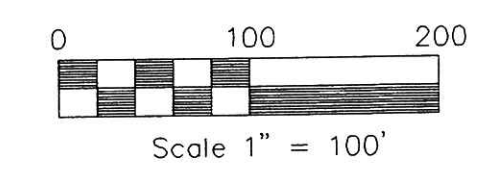

- STONE FOUND
- P.K. NAIL FOUND
- 5/8" REBAR FOUND
- 5/8" REBAR WITH I.D. CAP SET
I.D. CAP MARKED "BAKER 6938"

200300020549
MILLER &
MAST ATTYS
MILLERSBURG,

PLAT APPROVED

1/9/2003

DONALD C. BAKER SURVEYING
138 N. CLAY ST.
MILLERSBURG, OHIO 44654
PH. 330-674-4788
FAX 330-674-6027