


MECHANIC TOWNSHIP  
 2ND. QTR., LOT 23  
 T- 8 N R- 6 W  
 HOLMES COUNTY, OHIO  
 (SURVEYED FOR THELMA BALL)

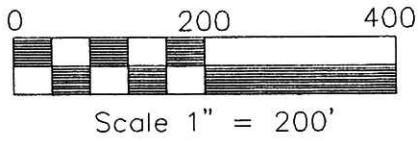

18 518

- 5/8" REBAR FOUND UNLESS OTHERWISE NOTED
- 5/8" REBAR WITH I.D. CAP SET I.D. CAP MARKED "BAKER 6938"
- ▲ R.R. SPIKE FOUND


200300021235  
 Filed for Record in  
 HOLMES COUNTY, OH  
 SALLY MILLER  
 02-11-2003 03:11 pm.  
 SMALL PLAT 20.00  
 OR Book 18 Page 518 - 518  
 OR 138 pg 410

REFERENCES:

O.R. VOL. 69 PAGE 769  
 PLAT VOL. 17 PAGE 747  
 PLAT VOL. 17 PAGE 506

200300021235  
 PAUL A  
 MILLER LAW  
 MILLERSBURG,

BEARINGS FROM PLAT VOL. 17 PAGE 747

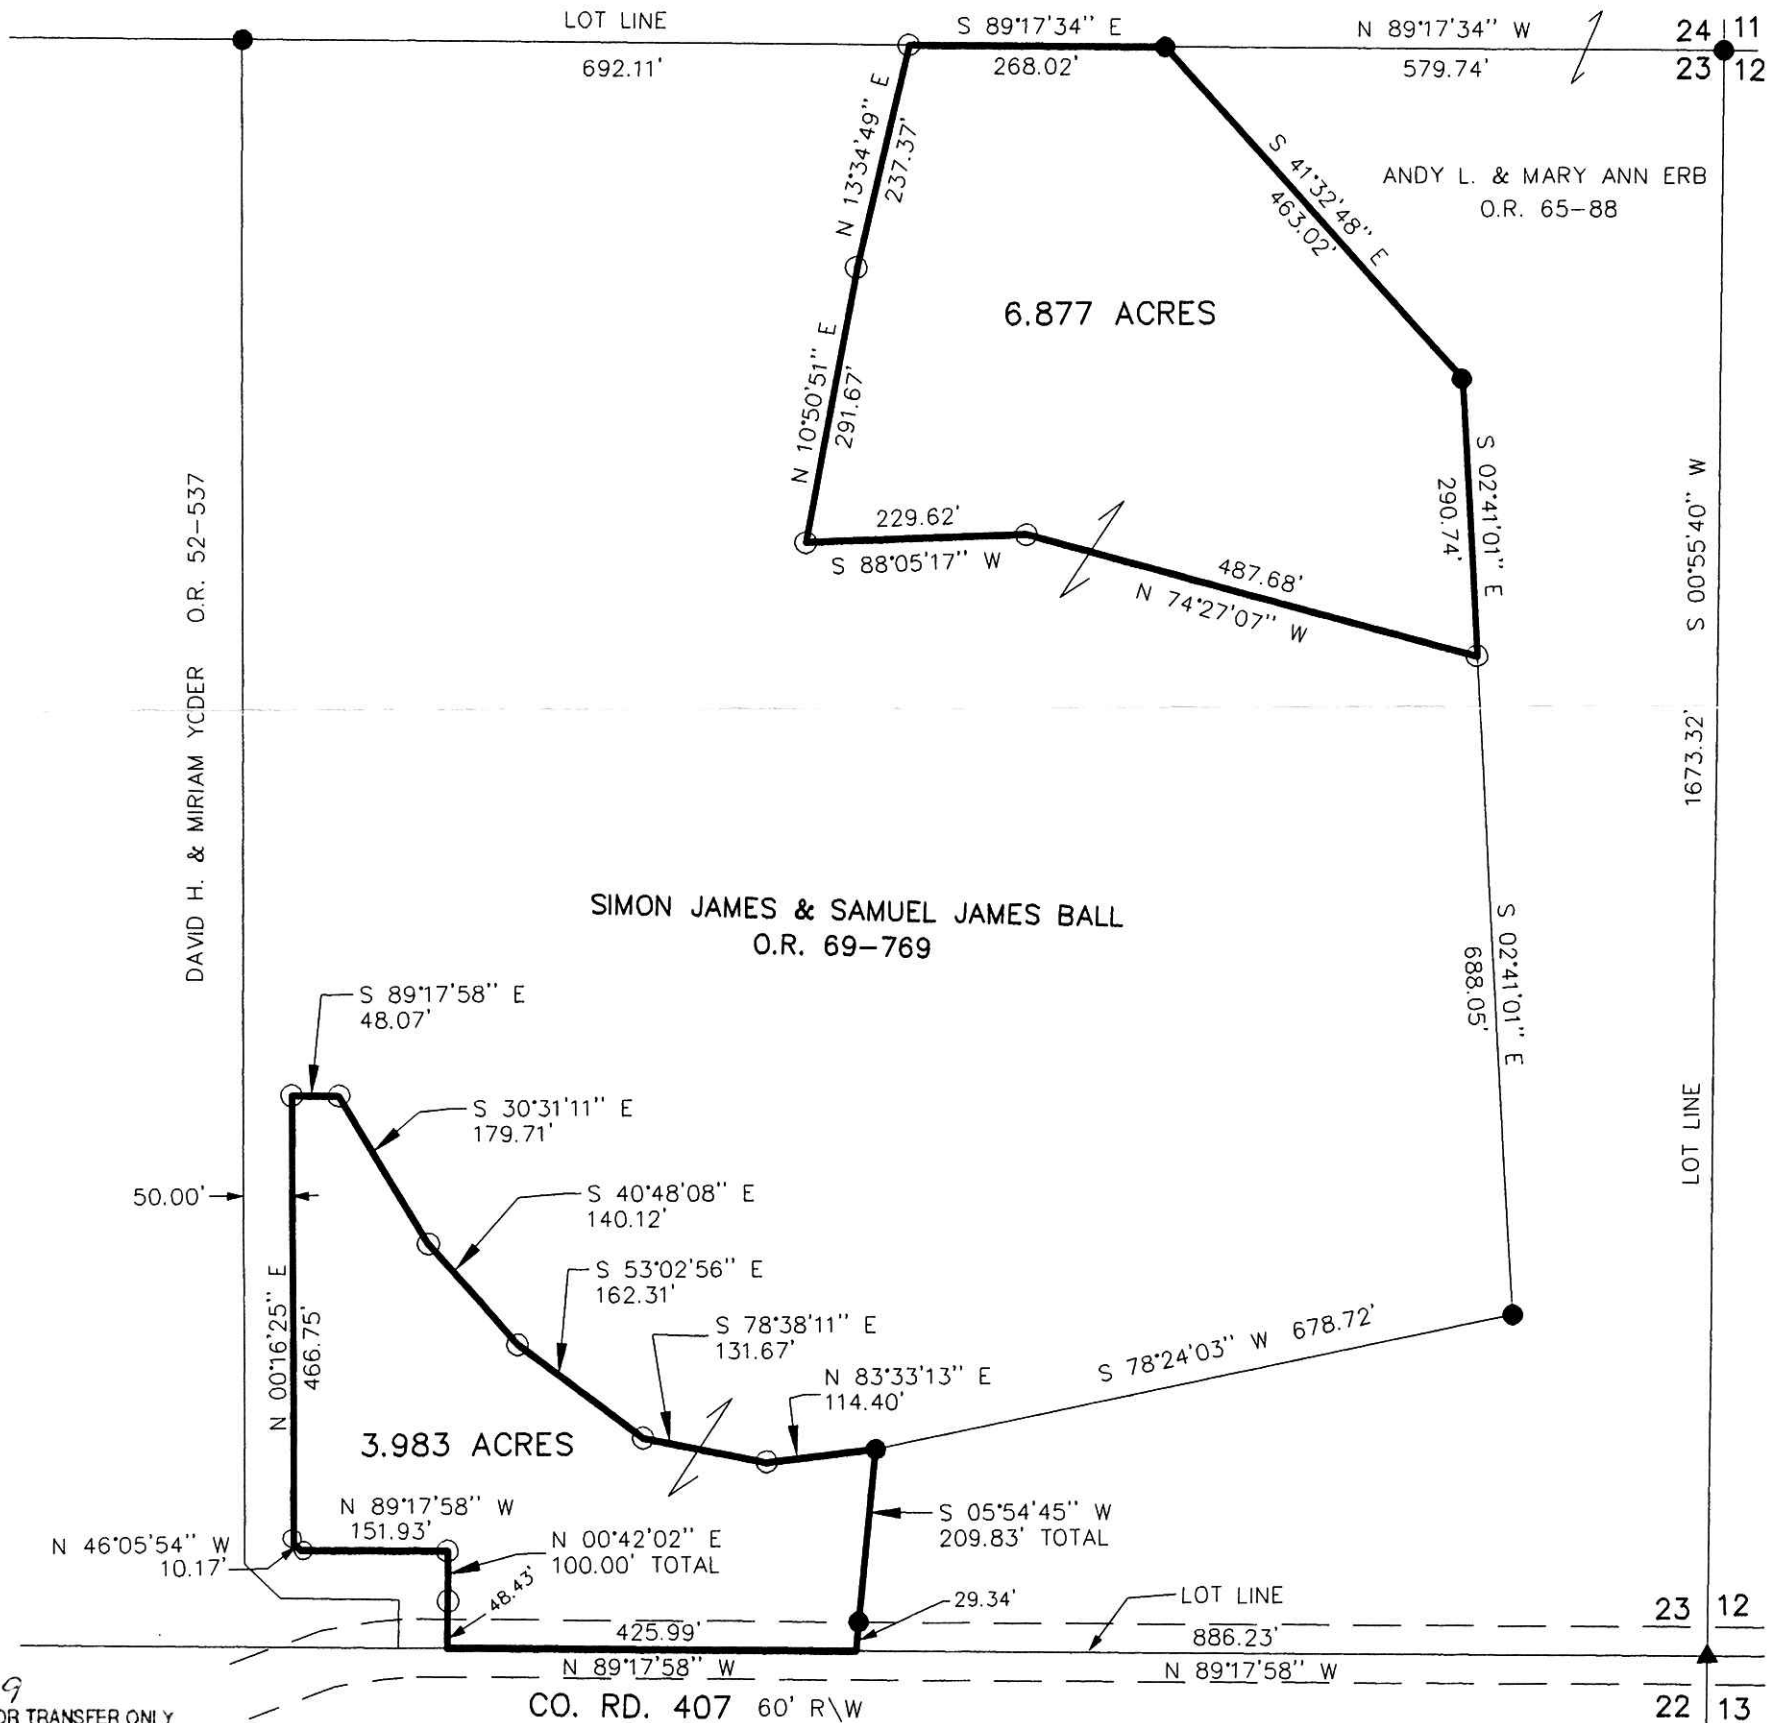

030019  
 APPROVED FOR TRANSFER ONLY  
 NO SUBDIVISION PLAT REQUIRED  
 (O.R.C. 711.001 & 711.131)  
 Lot(s) not for building unless  
 approved by Board of Health.  
 HOLMES CO. PLANNING COMM.

Subdivision is approvable for water wells  
 and on-site sewage treatment. Per  
 Holmes County District Board of Health

PLAT APPROVED

By *[Signature]* Date *2/7/03*

*AD 2/7/03*

*2/10/2003 B*



DONALD C. BAKER SURVEYING  
 138 N. CLAY ST.  
 MILLERSBURG, OHIO 44654  
 PH. 330-674-4788  
 FAX 330-674-6027



I CERTIFY THIS SURVEY TO BE CORRECT  
 TO THE BEST OF MY KNOWLEDGE.

*Donald C. Baker*  
 DONALD C. BAKER P.S. 6938

KES/ FCC DATE: DEC. 9, 2002

File name: C:\JOBS\S-910-02