


VILLAGE OF GLENMONT
 RICHLAND TOWNSHIP
 S.E. QTR., SECTION 1
 T-8 N; R-9 W
 HOLMES COUNTY, OHIO

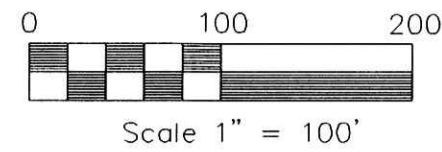


- IRON PIN FOUND
- ▲ R.R. SPIKE FOUND
- ▶ POINT OF DEPARTURE

REFERENCES:

- DEED VOL. 122 PAGE 5
- DEED VOL. 188 PAGE 305
- DEED VOL. 264 PAGES 988
- DEED VOL. 265 PAGE 520
- DEED VOL. 274 PAGES 489 & 492
- DEED VOL. 276 PAGES 494, 496 & 498
- O.R. VOL. 1 PAGE 334

VOL 18 PAGE 532

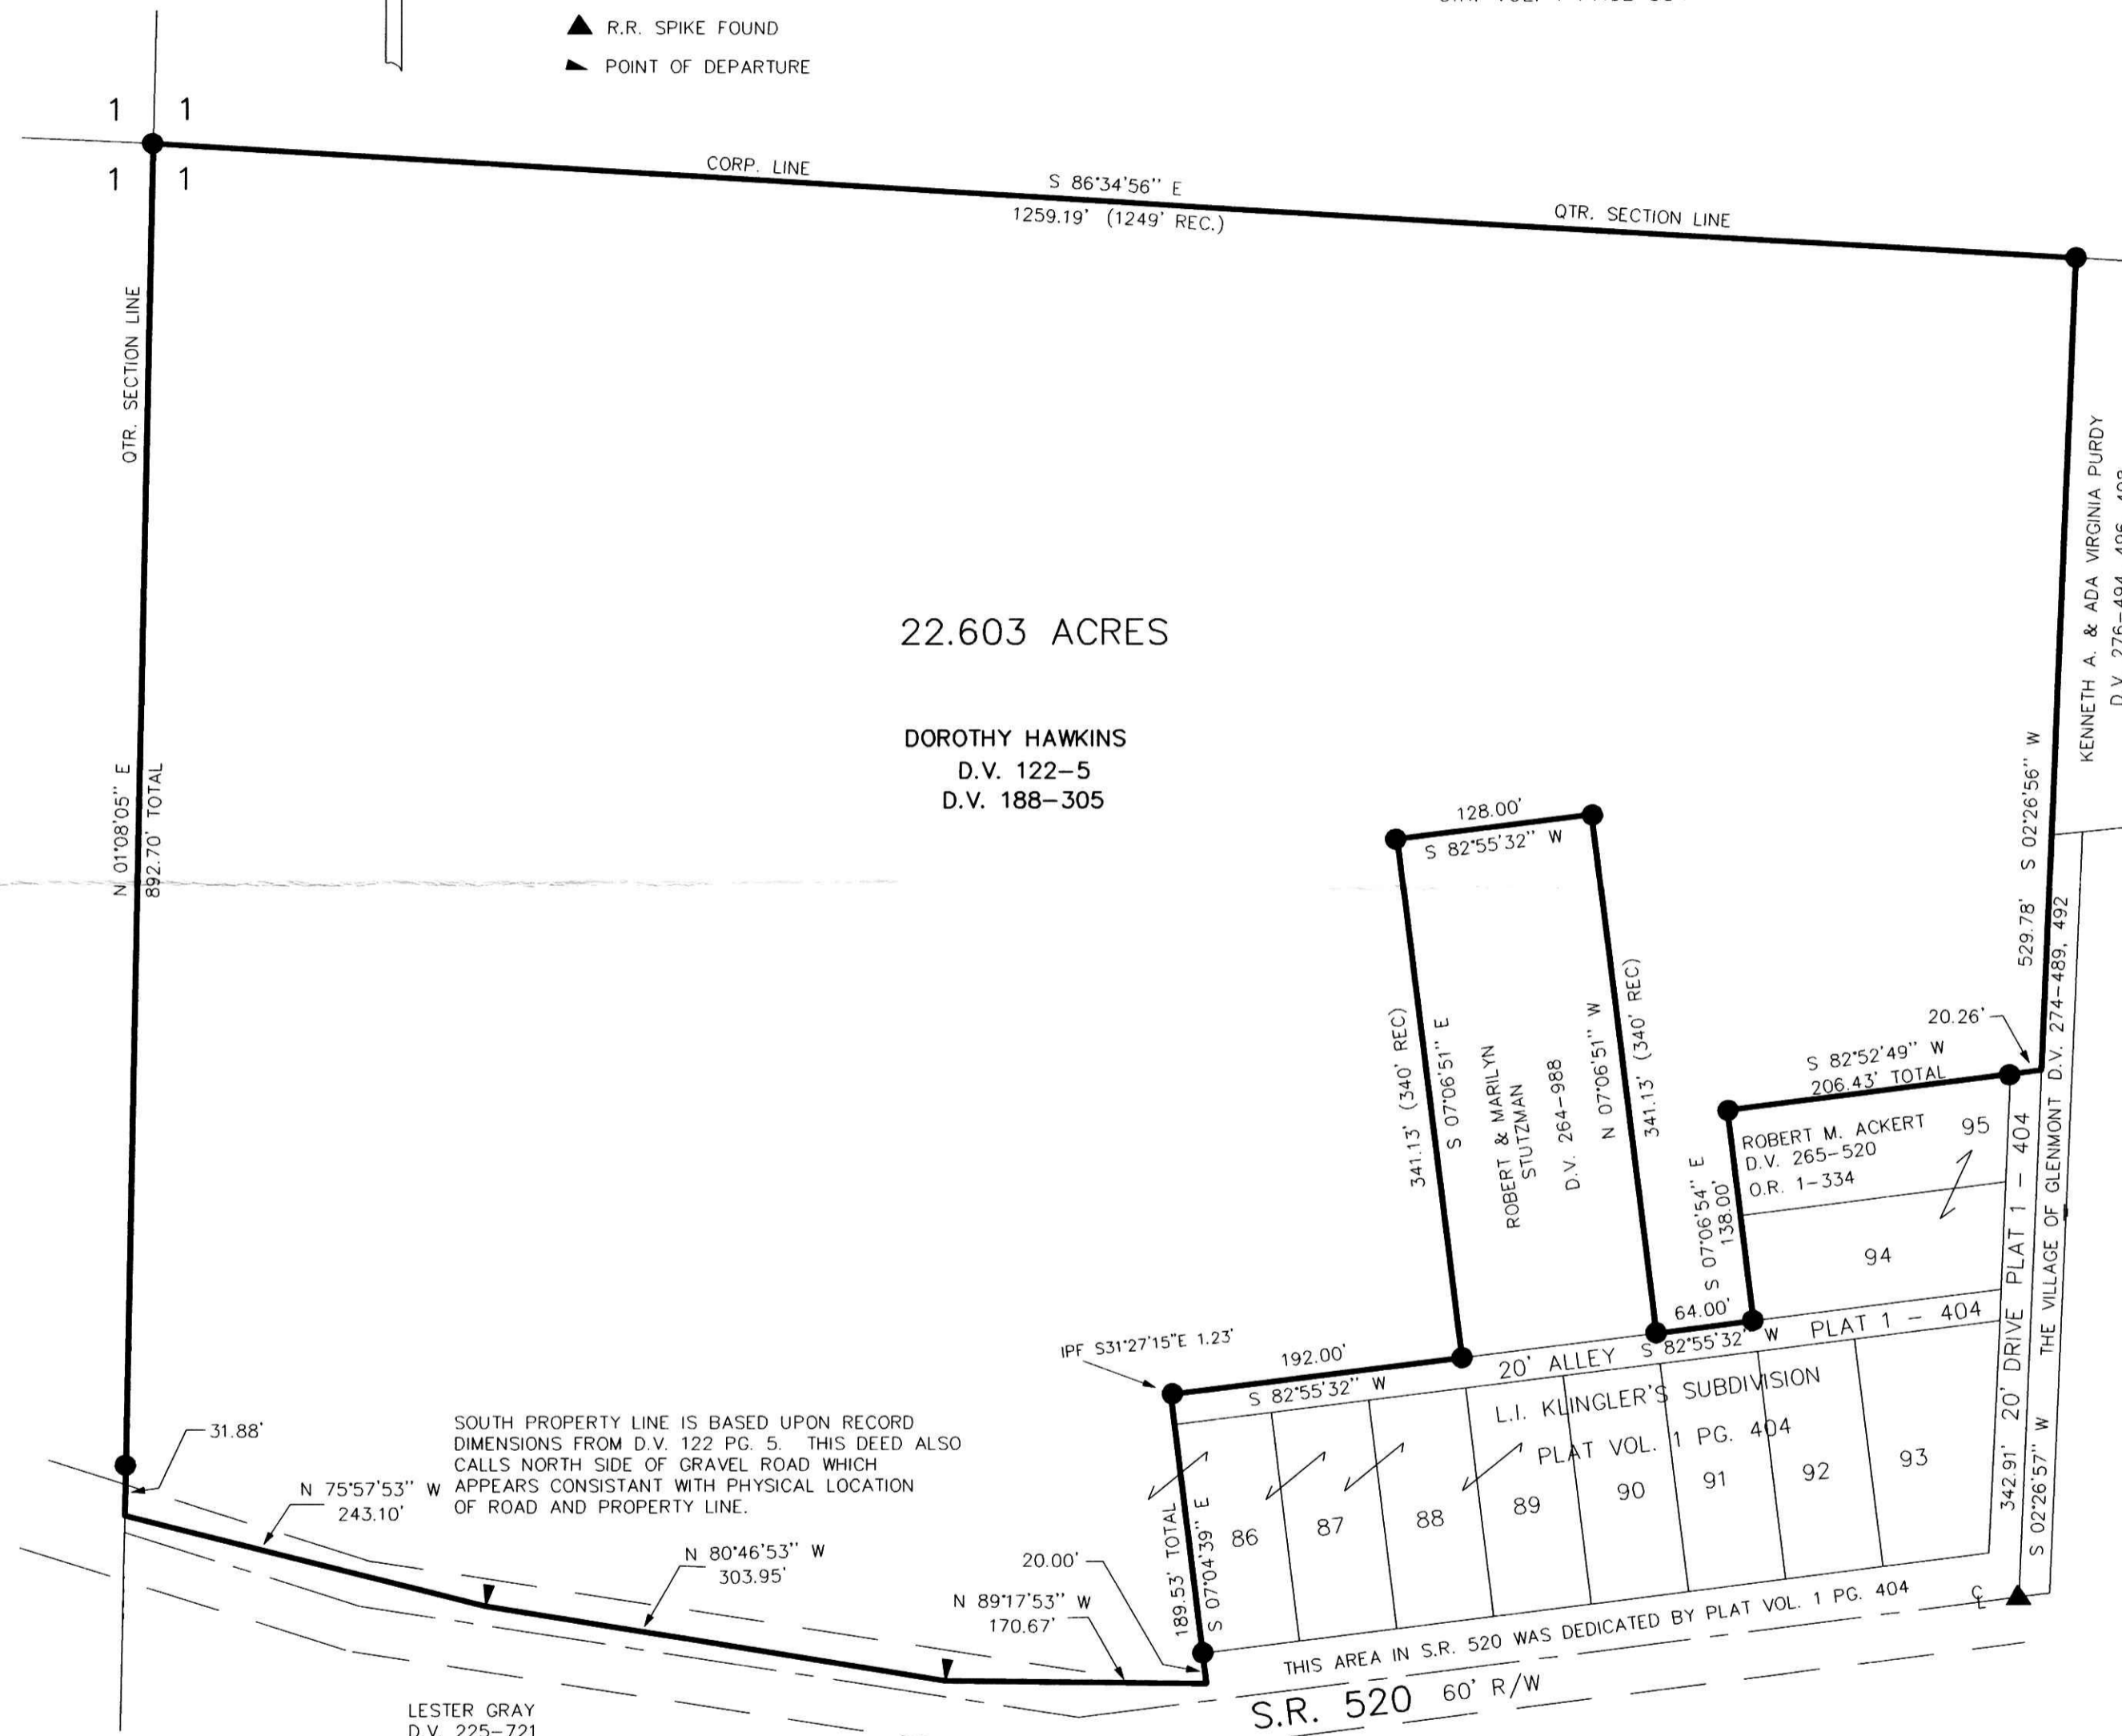

INDEXED
 200300021399
 Filed for Record in
 HOLMES COUNTY, OH
 SALLY MILLER
 02-20-2003 09:52 am.
 PLAT MED 21.60
 OR Book 18 Page 532 - 532
 OR vol 139 pg 282

200300021399
 LANNY D HAWKINS
 3970 MT PLEASANT NW
 N CANTON, OH 44720



I CERTIFY THIS SURVEY TO BE CORRECT TO THE BEST OF MY KNOWLEDGE.
 JAMIE D. DARR P.S. 7755
 JUNE 27, 2001
 C:\JOBS1\S-448-01
 F.C.C. - J.D. DARR

LESTER GRAY
 D.V. 225-721
 PLAT VOLUME 10 PG. 351 PUTS PROPERTY LINE ON APPROX. CENTER OF ROAD. THIS LEAVES A GAP BETWEEN GRAYS AND HAWKINS PROPERTY.

DONALD C. BAKER SURVEYING
 138 N. CLAY ST.
 MILLERSBURG, OHIO 44654
 PH. 330-674-4788
 FAX 330-674-6027

PLAT APPROVED
 2/12/03