

**KNOX TOWNSHIP  
S.W. QTR. SECTION 20  
T-17 N ; R-14 W  
HOLMES COUNTY, OHIO**

**VOL 18 PAGE 536**


SURVEYED FOR: SHIRLEY STRICKLAND

200300021601  
Filed for Record in  
HOLMES COUNTY, OH  
SALLY MILLER  
02-28-2003 10:18 am.  
SMALL PLAT 20.00  
OR Book 18 Page 536 - 536  
OR vol 140 pages 326+330

**REFERENCES:**


- DEED VOL. 271 PAGE 258
- DEED VOL. 271 PAGE 165
- O.R. VOL. 40 PAGE 678
- PLAT VOL. 15 PAGE 71
- BASIS BEARINGS PLAT VOL. 15 PAGE 71

200300021601  
MILLER &  
MAST ATTYS  
MILLERSBURG,

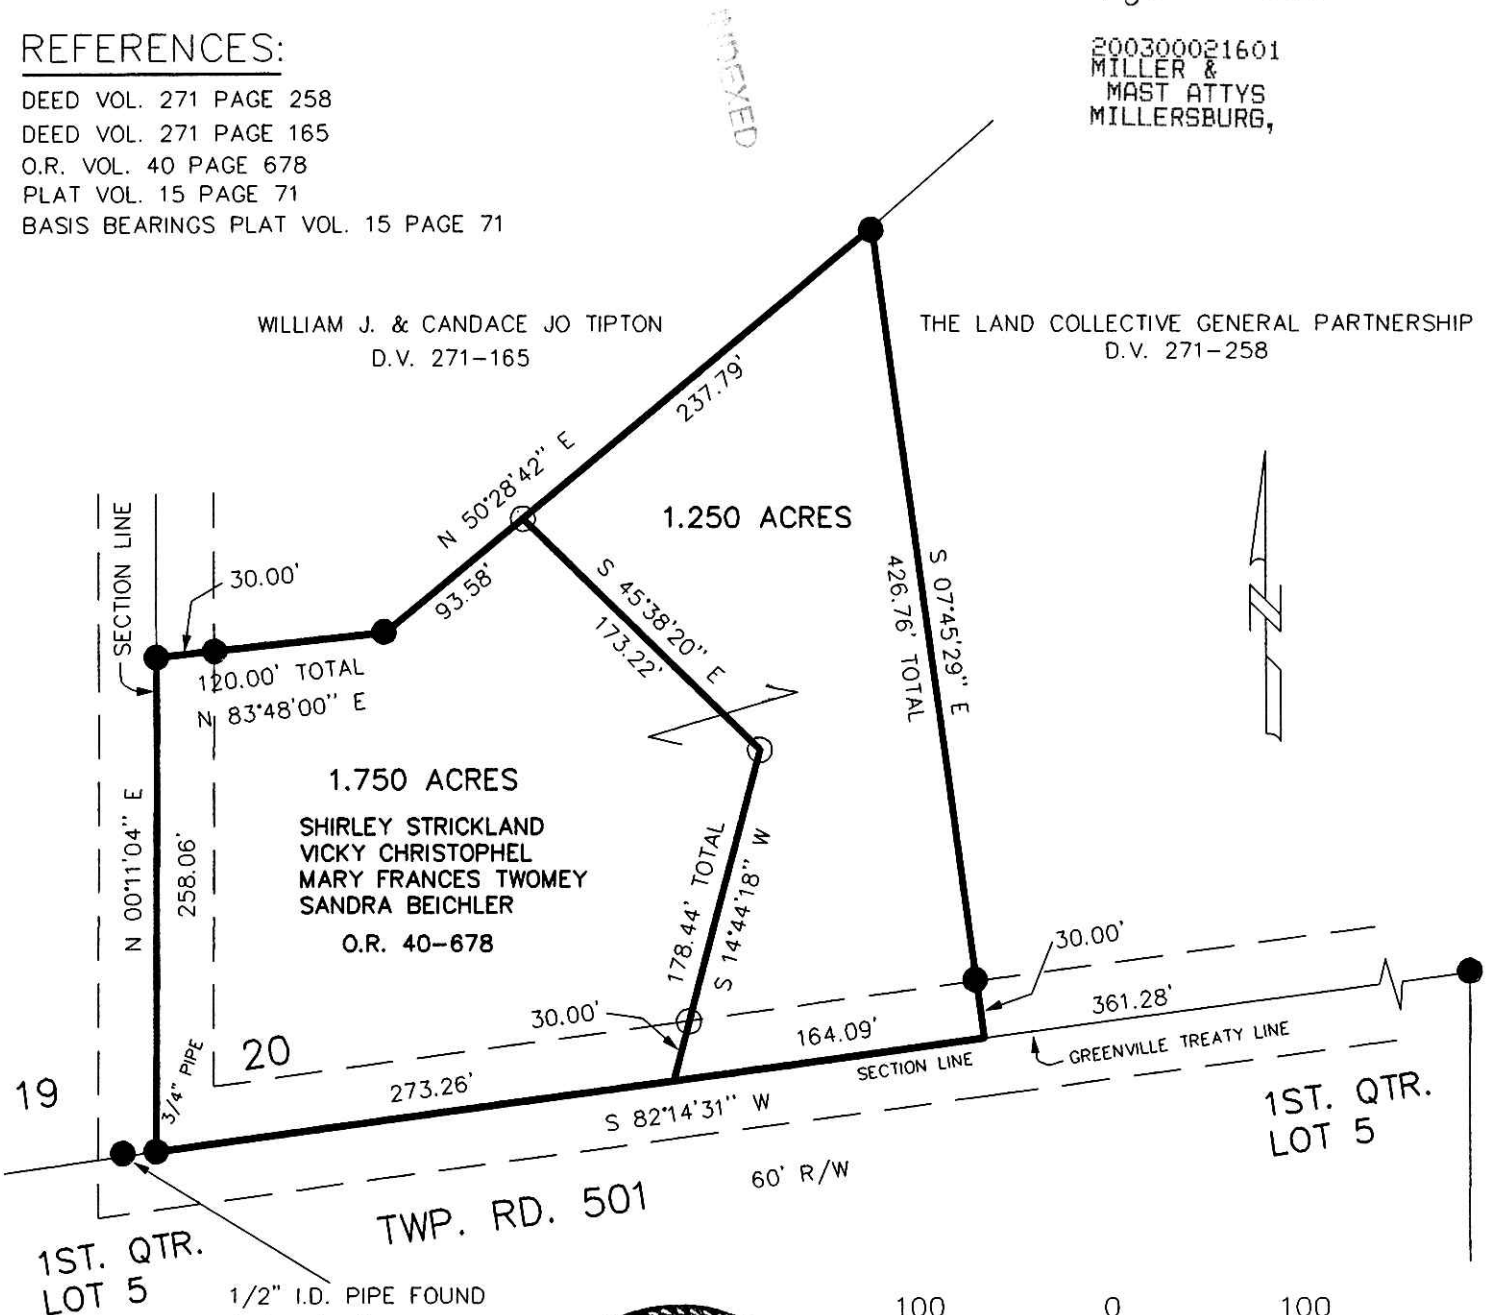

030025 030026  
APPROVED FOR TRANSFER ONLY  
NO SUBDIVISION PLAT REQUIRED  
(O.R.C. 711.001 & 711.131)  
Lot(s) not for building unless  
approved by Board of Health,  
HOLMES CO. PLANNING COMM.

By AO Date 2/26/03

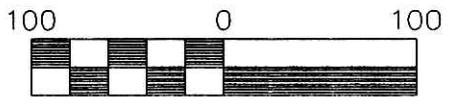

Scale 1" = 100'

- 5/8" REBAR FOUND UNLESS OTHERWISE NOTED
- 5/8" REBAR WITH I.D. CAP SET I.D. CAP MARKED "BAKER 6938"



**DONALD C. BAKER SURVEYING**  
138 N. CLAY ST.  
MILLERSBURG, OHIO 44654  
PH. 330-674-4788  
FAX 330-674-6027

I CERTIFY THIS SURVEY TO BE CORRECT TO THE BEST OF MY KNOWLEDGE.

Donald C. Baker  
DONALD C. BAKER P.S. 6938

PLAT APPROVED

DECEMBER 13, 2002 KES/FCC  
File Name: C:\JOBS\S-869-02\KES

2/27/2003 B