


WALNUT CREEK TOWNSHIP  
1ST. QTR., LOT 23  
T- 9 N R- 5 W  
HOLMES COUNTY, OHIO

VOL 18 PAGE 547

SURVEYED FOR: DANIEL MILLER

200300021845  
Filed for Record in  
HOLMES COUNTY, OH  
SALLY MILLER  
03-10-2003 03:32 pm.  
SMALL PLAT 20.00  
OR Book 18 Page 547 - 547  
OR vol 141 page 527

REFERENCES:  
DEED VOL. 183 PAGES 756 & 760  
O.R. VOL. 34 PAGE 89  
BEARINGS FROM PLAT VOL. 8 PAGE 267

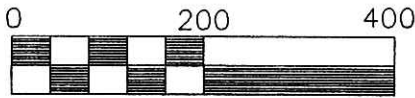


Scale 1" = 200'

- 5/8" REBAR FOUND UNLESS OTHERWISE NOTED
- STONE FOUND
- 5/8" REBAR WITH I.D. CAP SET I.D. CAP MARKED "BAKER 6938"



200300021845  
DOUGLAS D  
FRAUTSCHY ATTY  
SUGARCREEK, OH

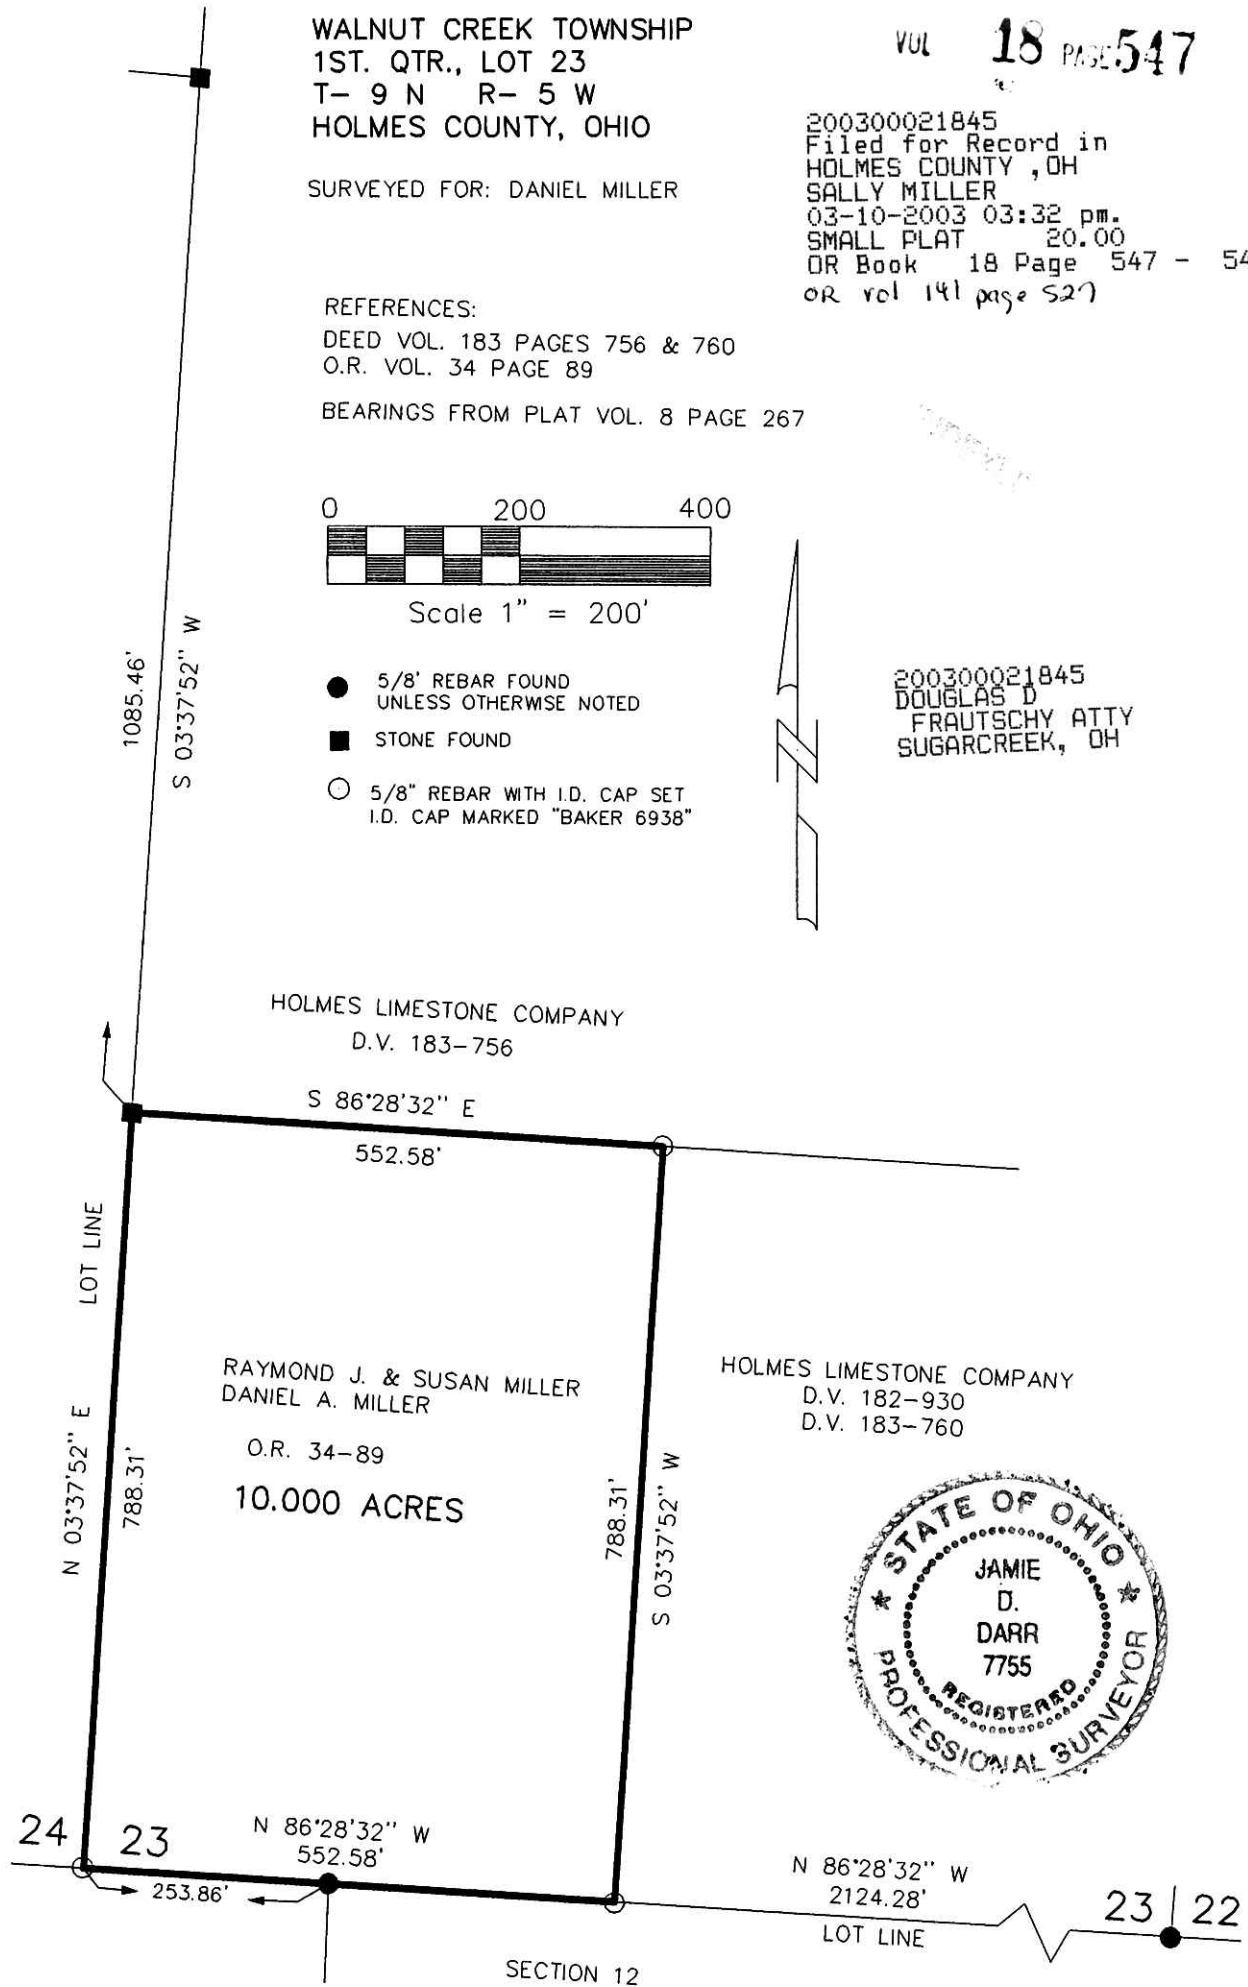

PLAT APPROVED

3/4/200308



DONALD C. BAKER SURVEYING  
138 N. CLAY ST.  
MILLERSBURG, OHIO 44654  
PH. 330-674-4788  
FAX 330-674-6027

I CERTIFY THIS SURVEY TO BE CORRECT TO THE BEST OF MY KNOWLEDGE.

*Jamie D. Darr*  
JAMIE D. DARR P.S. 7755

DATE: JAN. 22, 2003

C:\JOBS1\S-991-02