



VOL 16 PAGE 572

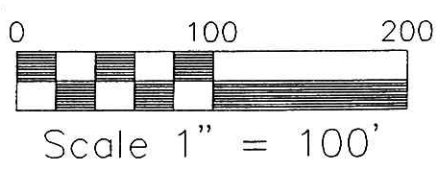

REFERENCES:
DEED VOL. 269 PAGE 405
DEED VOL. 254 PAGE 545
DEED VOL. 244 PAGE 685
O.R. VOL. 117 PAGE 710

BEARINGS FROM PLAT VOL. 2 PAGE 349

- STONE FOUND
- 5/8" REBAR FOUND
UNLESS OTHERWISE NOTED
- 5/8" REBAR WITH I.D. CAP SET
I.D. CAP MARKED "BAKER 6938"

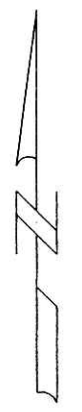

SALT CREEK TOWNSHIP S.W. QTR. SECTION 2 T-14 N R-12 W HOLMES COUNTY, OHIO

SURVEYED FOR: JOHN YODER

INDEXED

200300022346
Filed for Record in
HOLMES COUNTY, OH
SALLY MILLER
04-01-2003 02:13 pm.
SMALL PLAT 20.00
OR Book 18 Page 572 - 572
or vol 144 page 62

200300022346
HOLMES CTY
TITLE
MILLERSBURG,




I CERTIFY THIS SURVEY TO BE CORRECT
TO THE BEST OF MY KNOWLEDGE.

Donald C Baker
DONALD C. BAKER P.S. 6938

FCC: KES DATE: FEB. 4, 2003
File name: C:\JOBS1\S-67-03\MLD

DONALD C. BAKER SURVEYING
138 N. CLAY ST.
MILLERSBURG, OHIO 44654
PH. 330-674-4788
FAX 330-674-6027

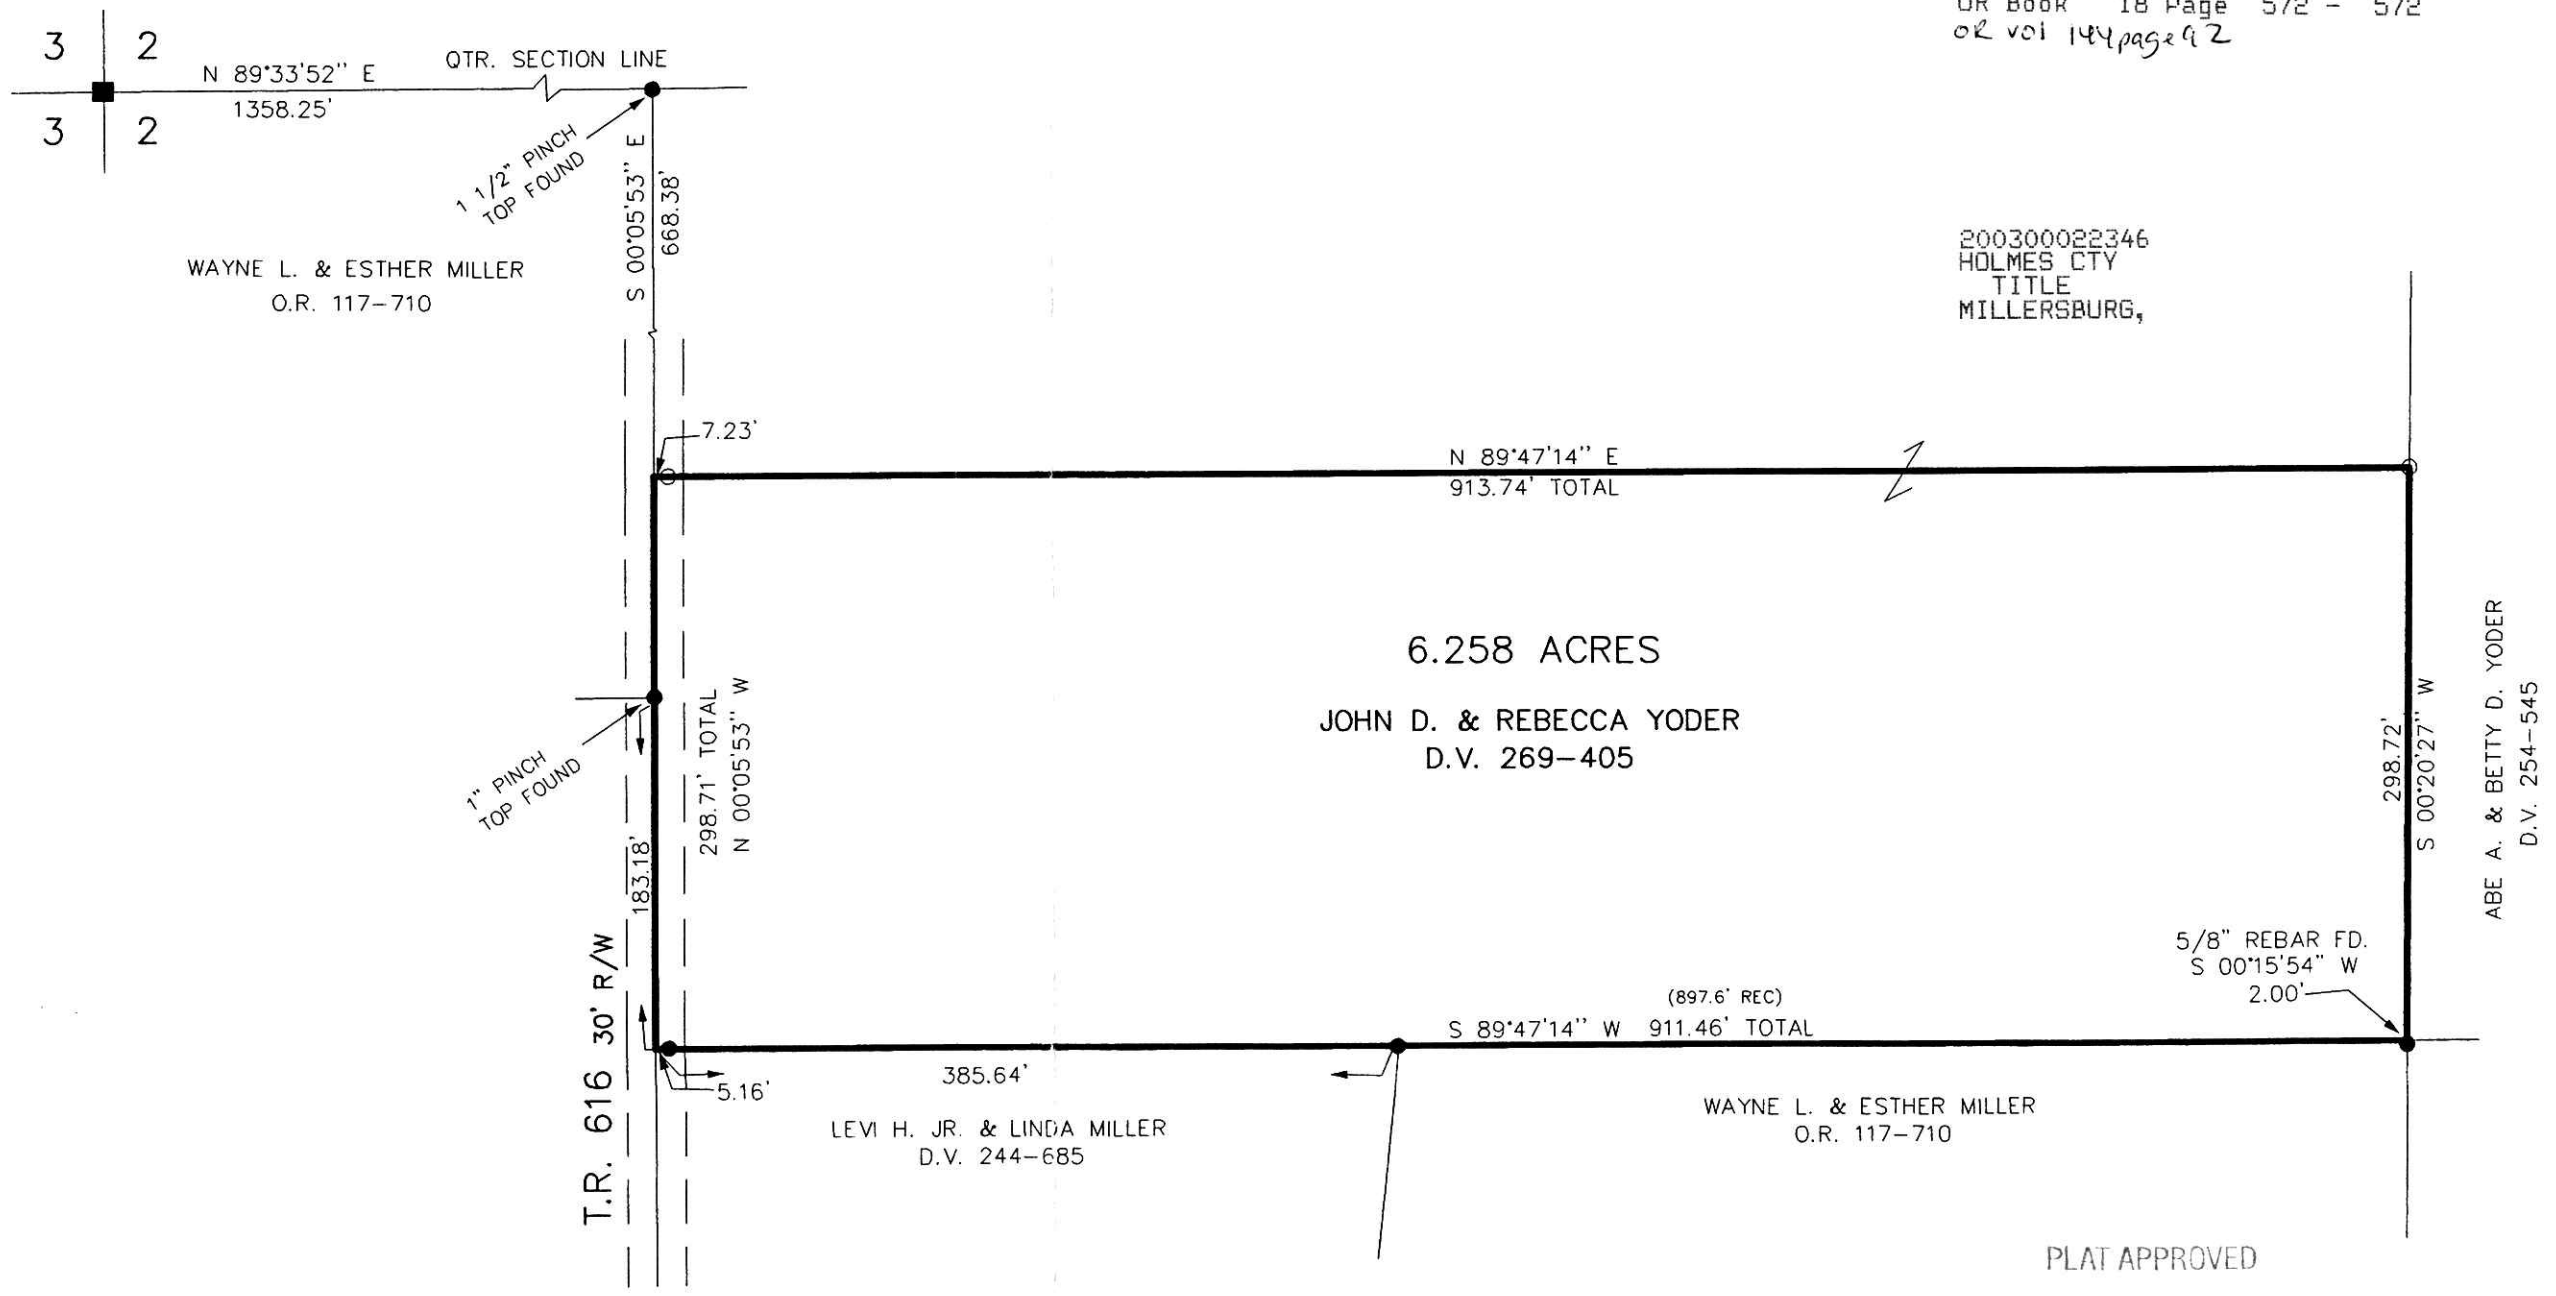

PLAT APPROVED

3/27/2003