

Scale 1" = 300'

- STONE FOUND
- 5/8" REBAR FOUND UNLESS OTHERWISE NOTED
- 5/8" REBAR WITH I.D. CAP SET I.D. CAP MARKED "BAKER 6938"



RESURVEY OF O.R. VOL. 87 PAGE 607


CLARK TOWNSHIP
N.W. QTR. SECTION 14
T-8 N; R-5 W
HOLMES COUNTY, OHIO

SURVEYED FOR: HENRY M. MILLER

REFERENCES:

- DEED VOL. 212 PAGE 522
- DEED VOL. 233 PAGE 979
- O.R. VOL. 87 PAGE 607
- O.R. VOL. 9 PAGE 242
- O.R. VOL. 14 PAGE 587
- O.R. VOL. 51 PAGE 729
- BEARINGS FROM O.R. VOL. 51 PAGE 729

VOL 18 PAGE 582

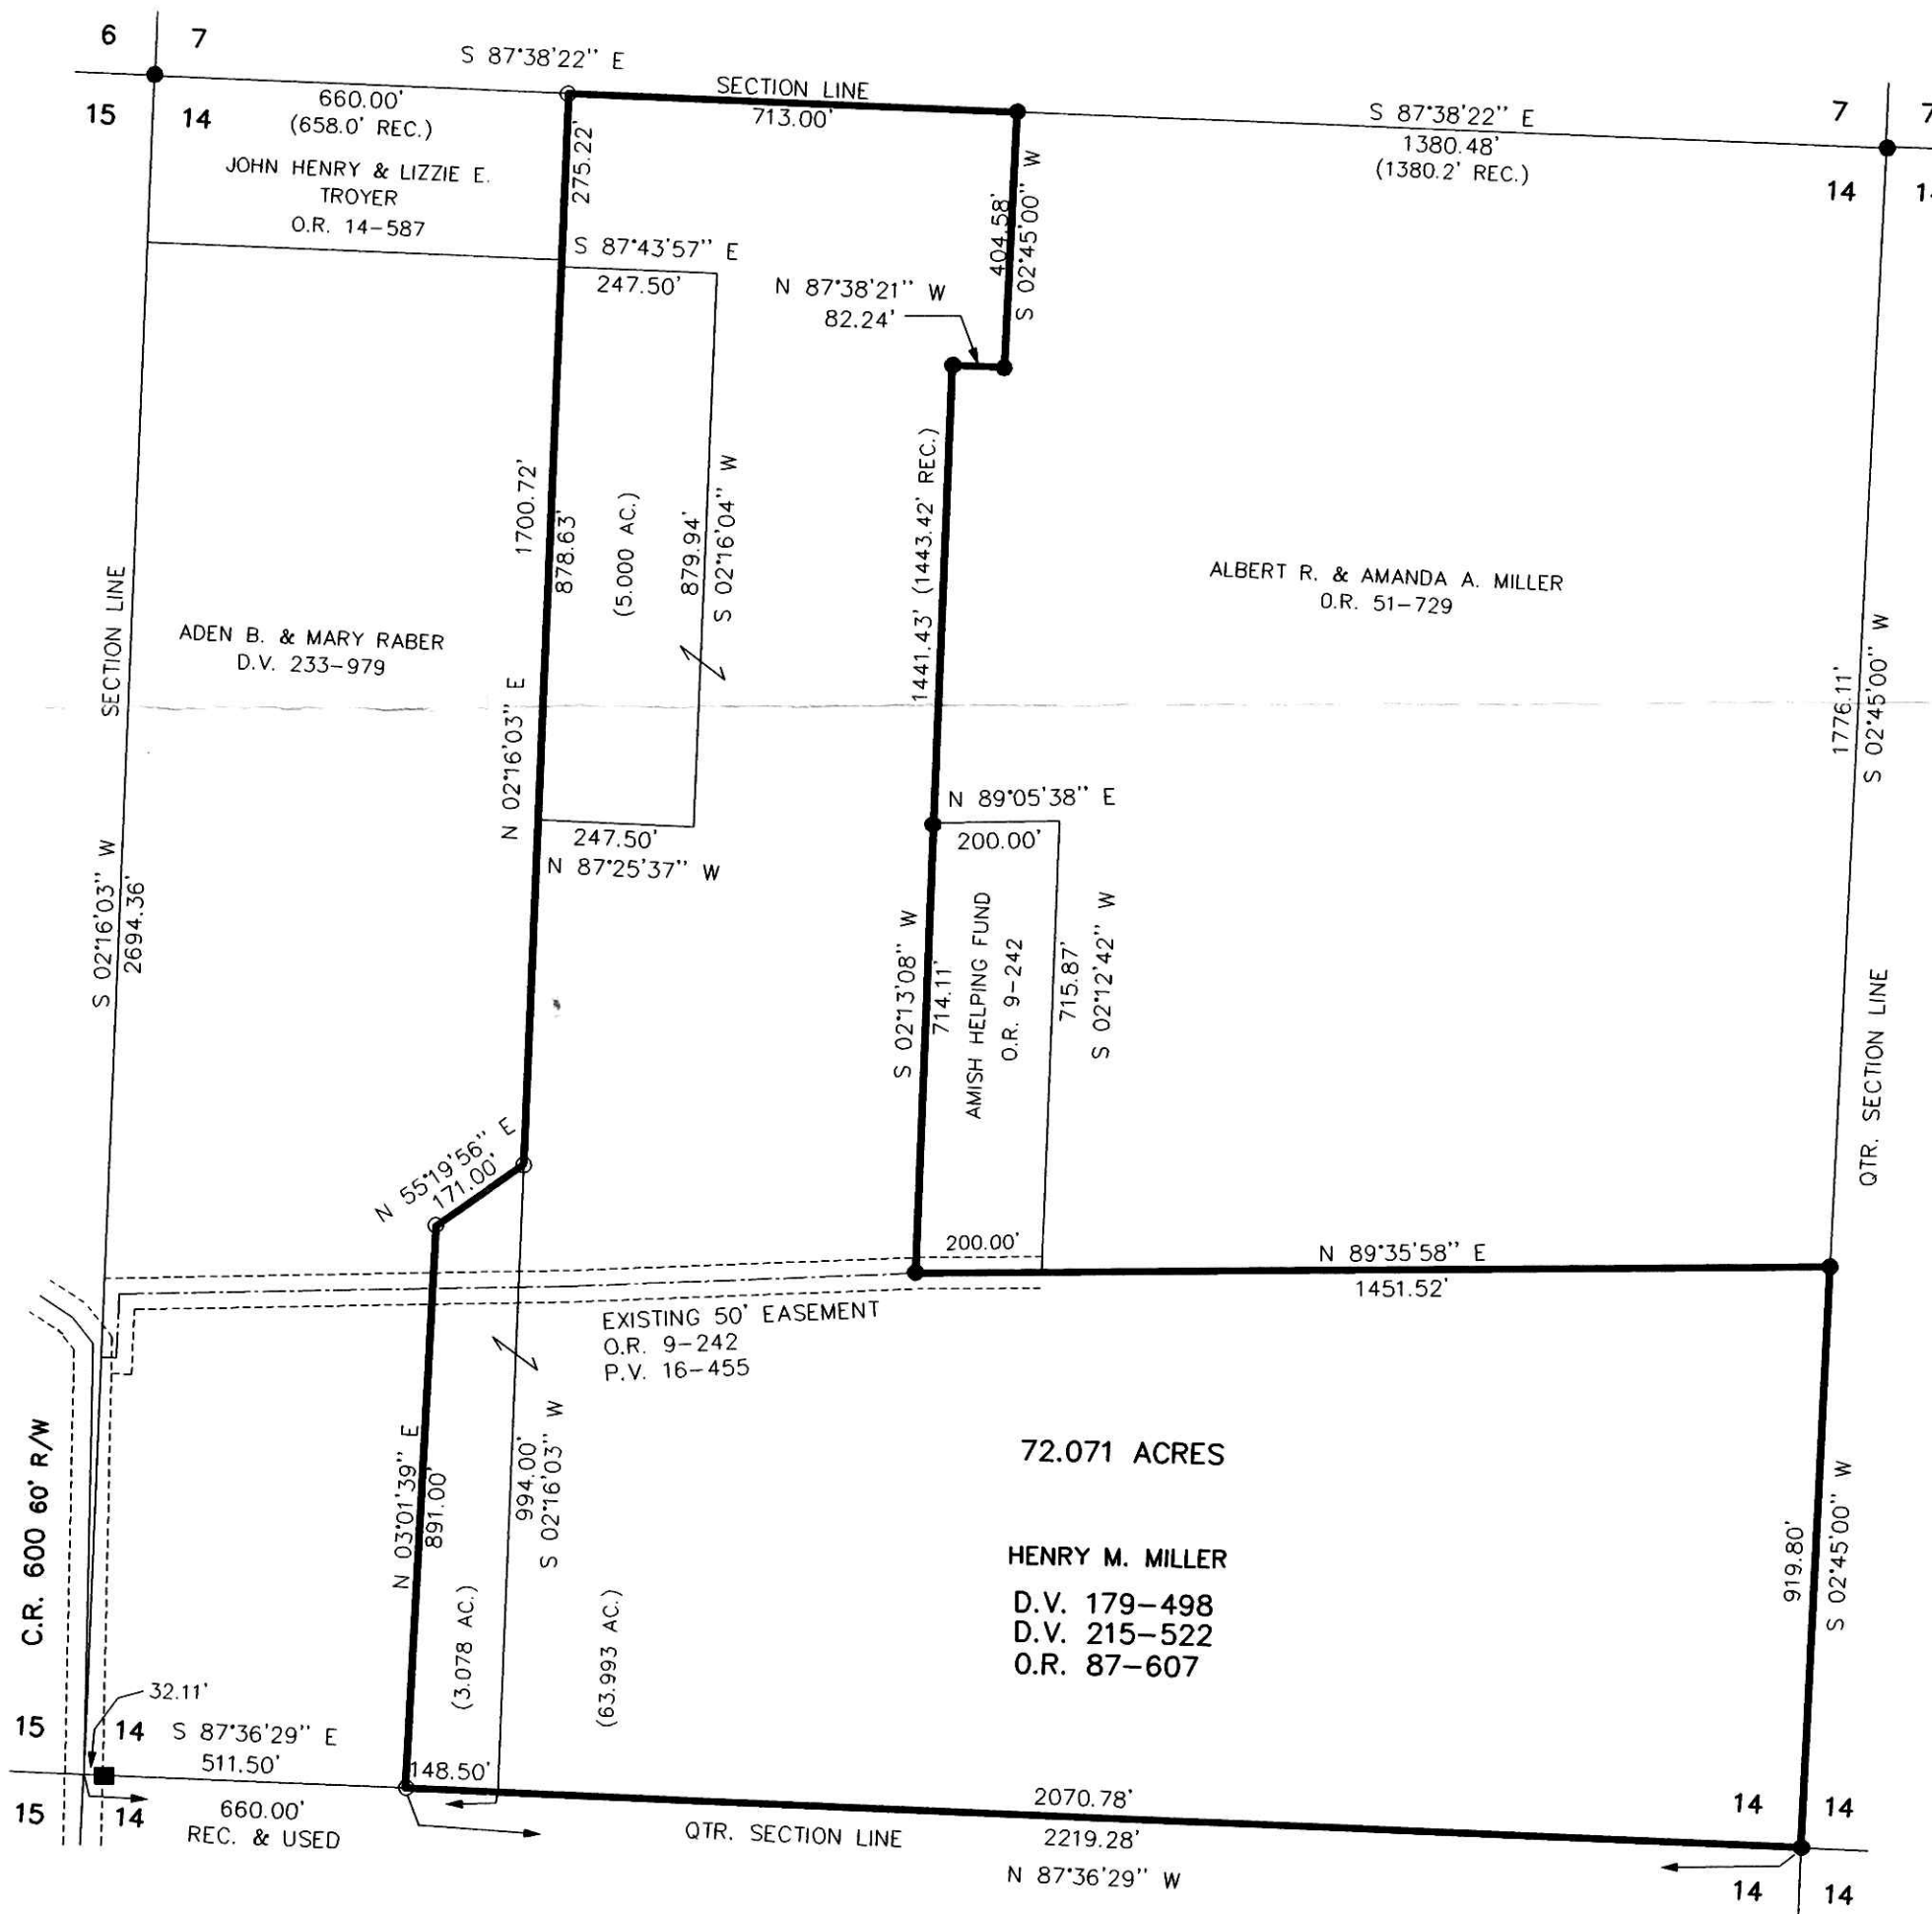

200300022518
Filed for Record in
HOLMES COUNTY, OH
SALLY MILLER
04-09-2003 11:28 am.
PLAT MED 21.60
OR Book 18 Page 582 - 582

OR 144 pg 868

200300022518
MILLER &
MAST ATTYS
MILLERSBURG,



I CERTIFY THIS SURVEY TO BE CORRECT TO THE BEST OF MY KNOWLEDGE.

Donald C. Baker
DONALD C. BAKER P.S. 6938

DATE: JANUARY 23, 2003 FCC/FDB
File Name: C:\JOBS1\S-914-02\MLD

DONALD C. BAKER SURVEYING
138 N. CLAY ST.
MILLERSBURG, OHIO 44654
PH. 330-674-4788
FAX 330-674-6027

PLAT APPROVED
3/6/2003