



RP-22 VOL 18 PAGE 630

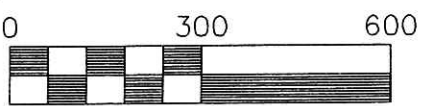

Scale 1" = 300'

- ▲ R.R. SPIKE FOUND
- 5/8" REABAR FOUND UNLESS OTHERWISE NOTED
- MAG NAIL SET
- 5/8" REBAR WITH I.D. CAP SET I.D. CAP MARKED "BAKER 6938"

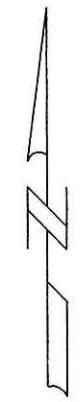

I CERTIFY THIS SURVEY TO BE CORRECT TO THE BEST OF MY KNOWLEDGE.

JAMIE D. DARR P.S. 7755

APRIL 10, 2003

C:\JOBS1\S-287-03\MLD FCC/JDD




DONALD C. BAKER SURVEYING
 138 N. CLAY ST.
 MILLERSBURG, OHIO 44654
 PH. 330-674-4788
 FAX 330-674-6027

REFERENCES:
 DEED VOL. 266 PAGE 184
 DEED VOL. 238 PAGE 34
 O.R. VOL. 76 PAGE 492
 O.R. VOL. 108 PAGE 854
 BEARINGS FROM PLAT VOL. 10 PAGE 269

RIPLEY TOWNSHIP
 S.W. QTR. SECTION 11
 T-17N; R-14W
 HOLMES COUNTY, OHIO
 SURVEYED FOR: ORENE V. MAURER

200300023582
 Filed for Record in
 HOLMES COUNTY, OH
 SALLY MILLER
 05-29-2003 09:03 am.
 SMALL PLAT 20.00
 OR Book 18 Page 630 - 630
 OR vol 150 pg 725

INDEXED

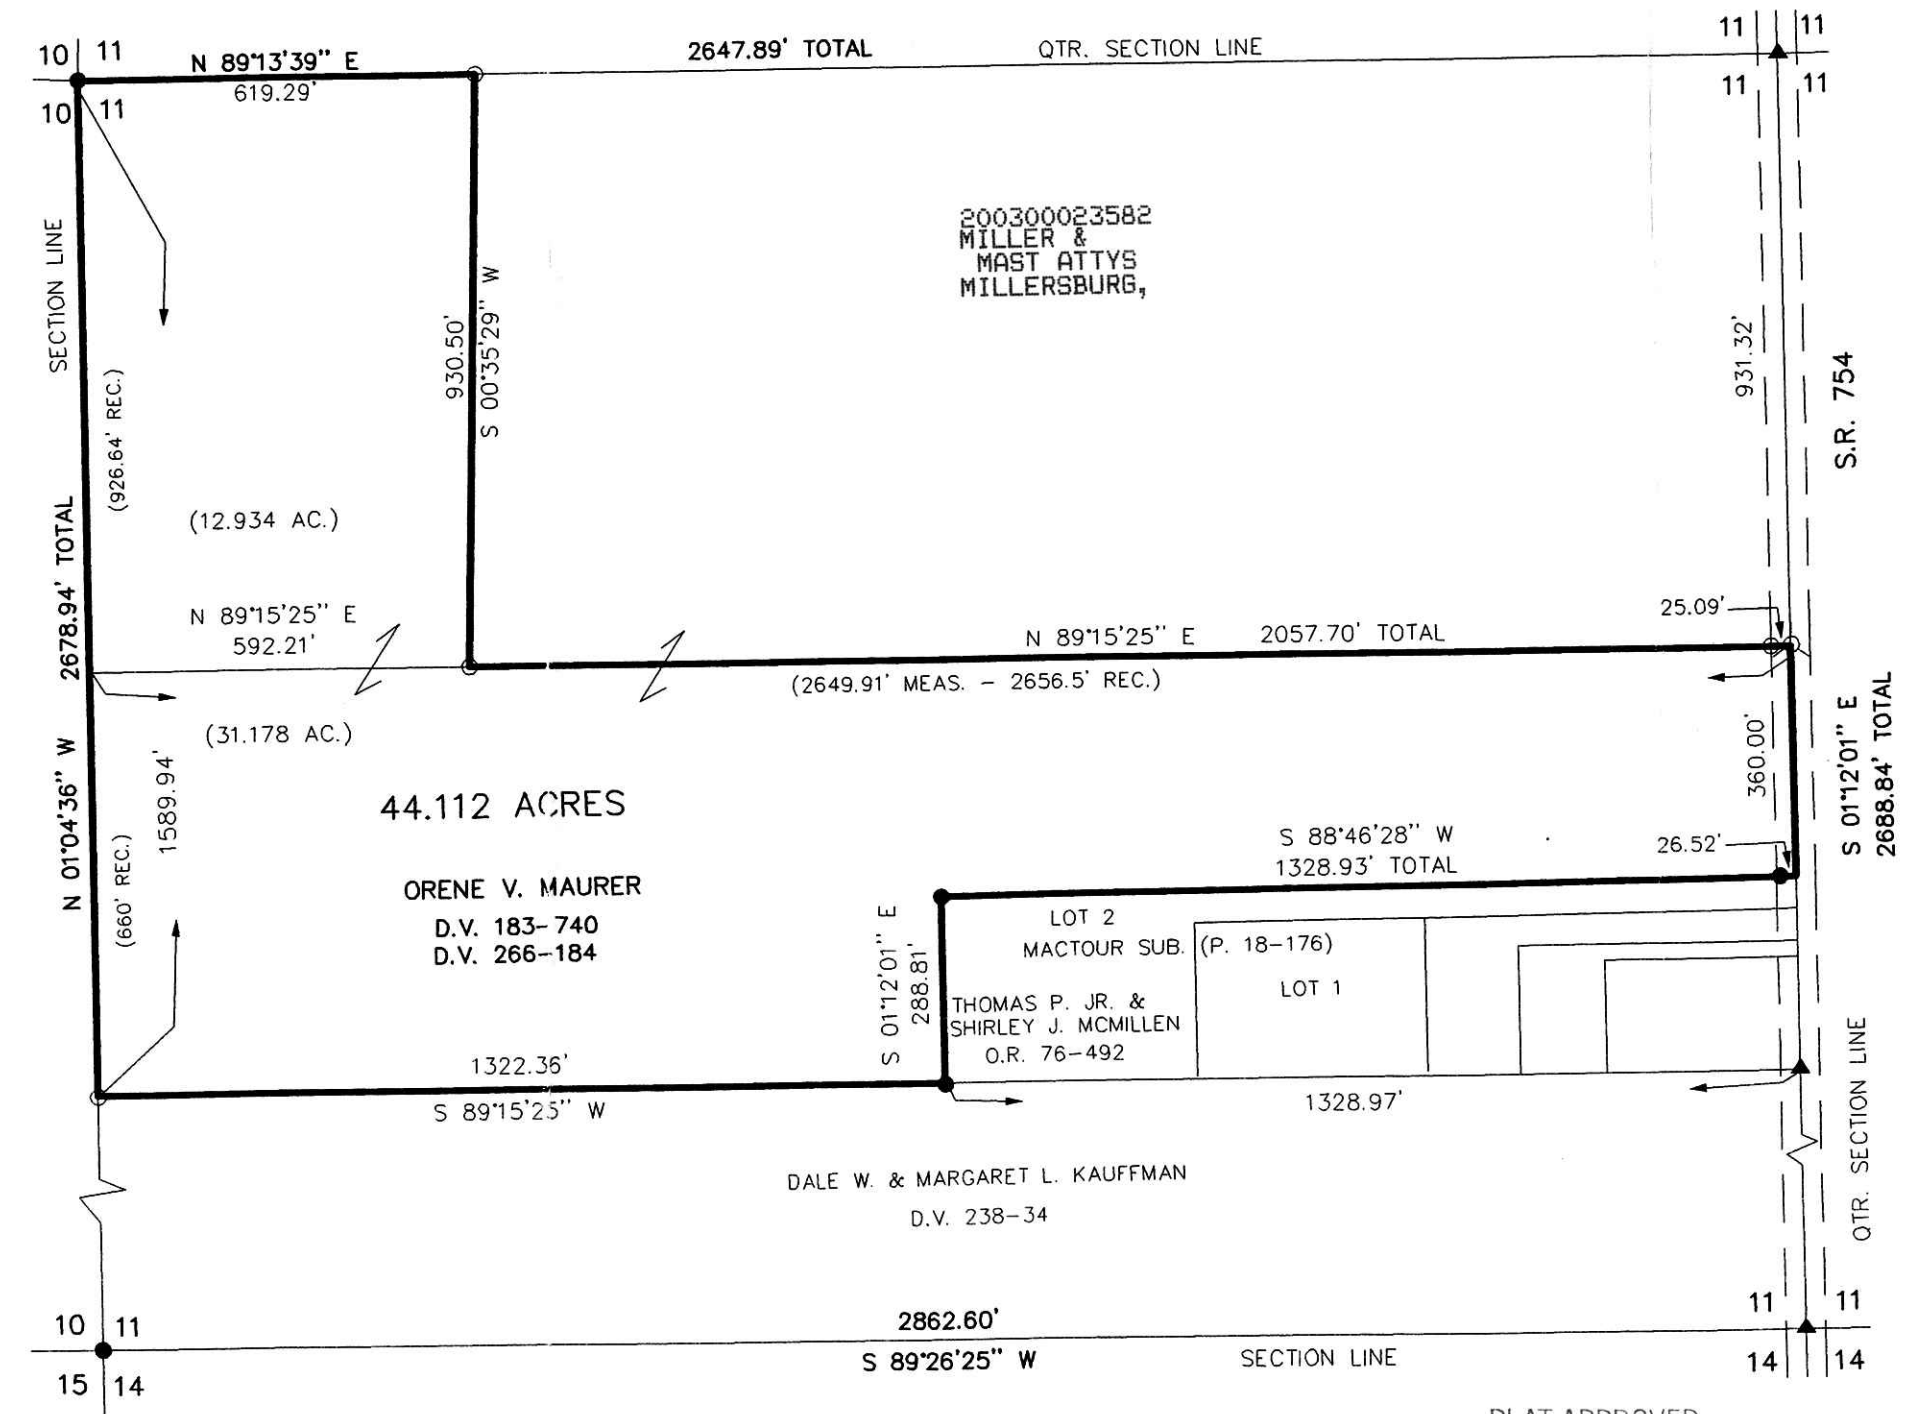

PLAT APPROVED

5/27/2003 B