

SCALE: 1"=200'


- ▲ R.R. SPIKE FOUND
- 5/8" REBAR FOUND
- 5/8" REBAR WITH I.D. CAP SET I.D. CAP MARKED "BAKER 6938"

CLARK TOWNSHIP
S.E. QTR. SECTION 22
T-8 N; R-5 W
HOLMES COUNTY, OHIO

SURVEYED FOR: ROBERT HERSHBERGER

200300023779
Filed for Record in
HOLMES COUNTY, OH
SALLY MILLER
06-05-2003 At 02:08 pm.
SMALL PLAT 20.00
DR Book 18 Page 636 - 636


OR 151 pg 762
OR 151 pg 764

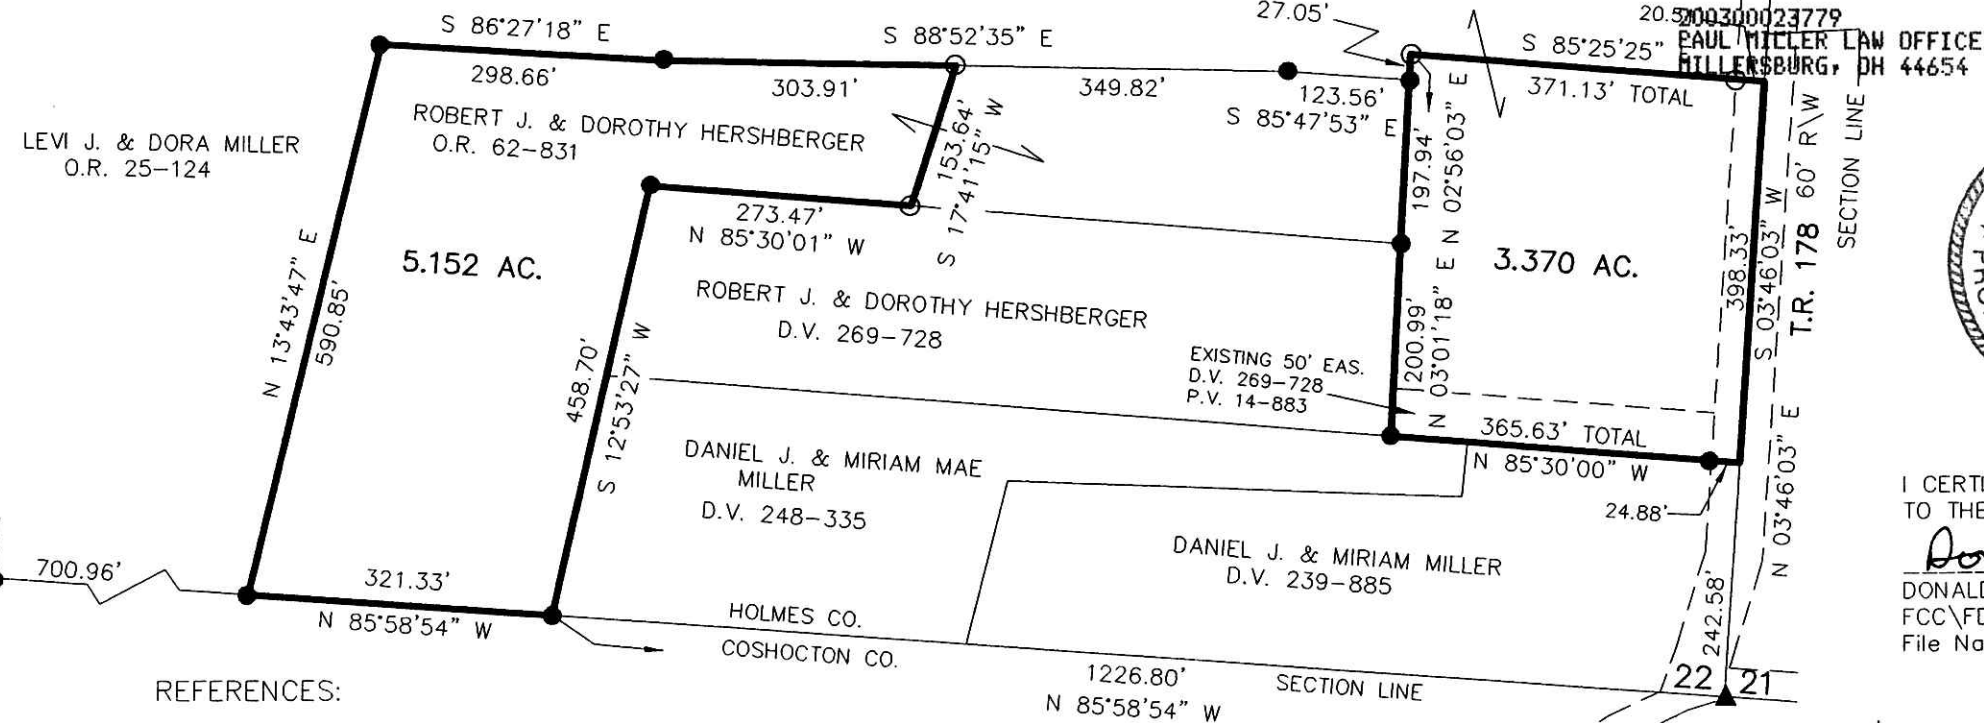

I CERTIFY THIS SURVEY TO BE CORRECT TO THE BEST OF MY KNOWLEDGE.

Donald C Baker

DONALD C. BAKER PS 6938
FCC\FDB DATE: APRIL 16, 2003
File Name: C:\JOBS\S-247-03

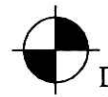

DONALD C. BAKER SURVEYING
138 N. CLAY ST.
MILLERSBURG, OH 44654
PH. 330-674-4788
FAX: 330-674-6027

REFERENCES:

- O.R. VOL. 25 PAGE 124
- O.R. VOL. 62 PAGE 831
- PLAT VOL. 17 PAGE 701
- PLAT VOL. 14 PAGE 883
- PLAT VOL. 10 PAGE 924
- PLAT VOL. 12 PAGE 500
- BEARINGS FROM PLAT VOL. 14 PAGE 883

030112 030113
APPROVED FOR TRANSFER ONLY
NO SUBDIVISION PLAT REQUIRED
(O.R.C. 711.001 & 711.131)
Lot(s) not for building unless
approved by Board of Health.
HOLMES CO. PLANNING COMM.

By NO Date 6/3/03

PLAT APPROVED

6/4/03

Instrument 200300023779 DR Book Page 18 636