


CLARK TOWNSHIP
S.E. QTR. SECTION 11
T-8 N; R-5 W
HOLMES COUNTY, OHIO
SURVEYED FOR: WAYNE YODER


REFERENCES:
DEED VOL. 252 PAGE 414
DEED VOL. 265 PAGE 423
PLAT VOL. 14 PAGE 570
BEARINGS FROM PLAT VOL. 14 PAGE 570

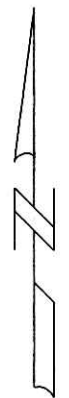

030116
APPROVED FOR TRANSFER ONLY
NO SUBDIVISION PLAT REQUIRED
(O.R.C. 711.001 & 711.131)
Lot(s) not for building unless
approved by Board of Health.
HOLMES CO. PLANNING COMM.
By AO Date 6/4/03

200300023862
PAUL A
MILLER LAW
MILLERSBURG,

200300023862
Filed for Record in
HOLMES COUNTY, OH
SALLY MILLER
06-09-2003 At 03:19 pm.
SMALL PLAT 20.00
DR Book 18 Page 642 - 642
OR vol 152 ps 244

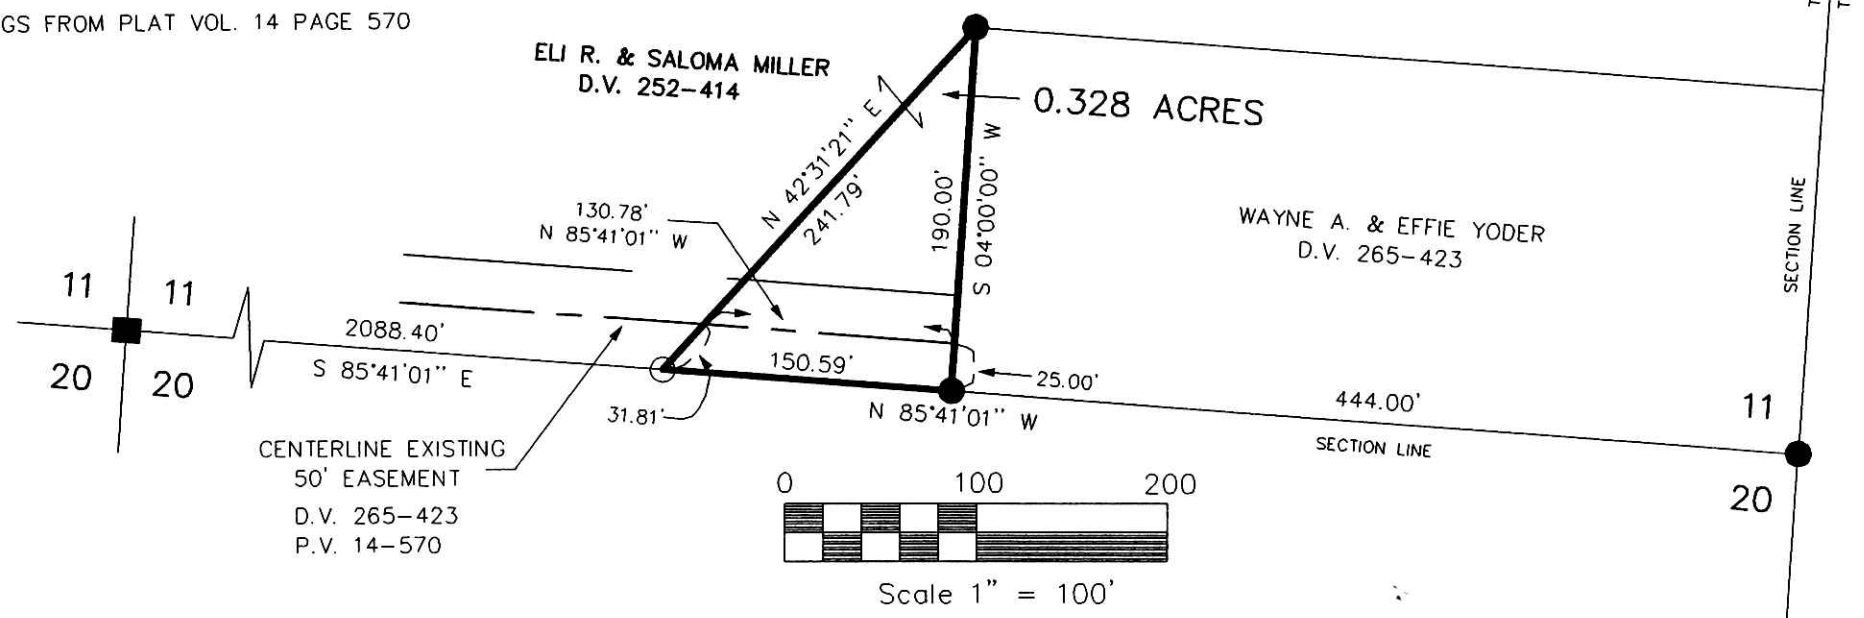

INDEXED



DONALD C. BAKER SURVEYING
138 N. CLAY ST.
MILLERSBURG, OHIO 44654
PH. 330-674-4788
FAX 330-674-6027

- STONE FOUND
- 5/8" REBAR FOUND
- 5/8" REBAR WITH I.D. CAP SET
I.D. CAP MARKED "BAKER 6938"

I CERTIFY THIS SURVEY TO BE CORRECT
TO THE BEST OF MY KNOWLEDGE.
Donald C Baker
DONALD C. BAKER P.S. 6938
FCC\KES DATE: MAY 2, 2003
File Name: C:\JOBS1\S-317-03\MLD-ERZ

PLAT APPROVED
6/6/2003 B

Instrument Book
200300023862 DR 18 Page 642