


REFERENCES:  
DEED VOL. 174 PAGE 212  
DEED VOL. 197 PAGE 829  
DEED VOL. 209 PAGE 571  
O.R. VOL. 117 PAGE 186  
BEARINGS FROM PLAT VOL. 3 PAGE 34

PAINT TOWNSHIP  
4TH. QTR. LOT 1  
T-10 N; R-5 W  
HOLMES COUNTY, OHIO  
SURVEYED FOR: SANDY MILLER

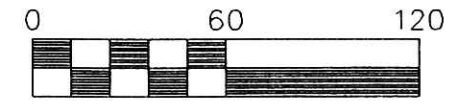


Scale 1" = 60'

- STONE FOUND
- 5/8" REBAR FOUND UNLESS OTHERWISE NOTED
- 5/8" REBAR WITH I.D. CAP SET I.D. CAP MARKED "BAKER 6938"

INDEXED

200300024049  
Filed for Record in  
HOLMES COUNTY, OH  
SALLY MILLER  
06-17-2003 At 02:27 pm.  
SMALL PLAT 20.00  
OR Book 18 Page 646 - 646  
OR vol 153 p 263

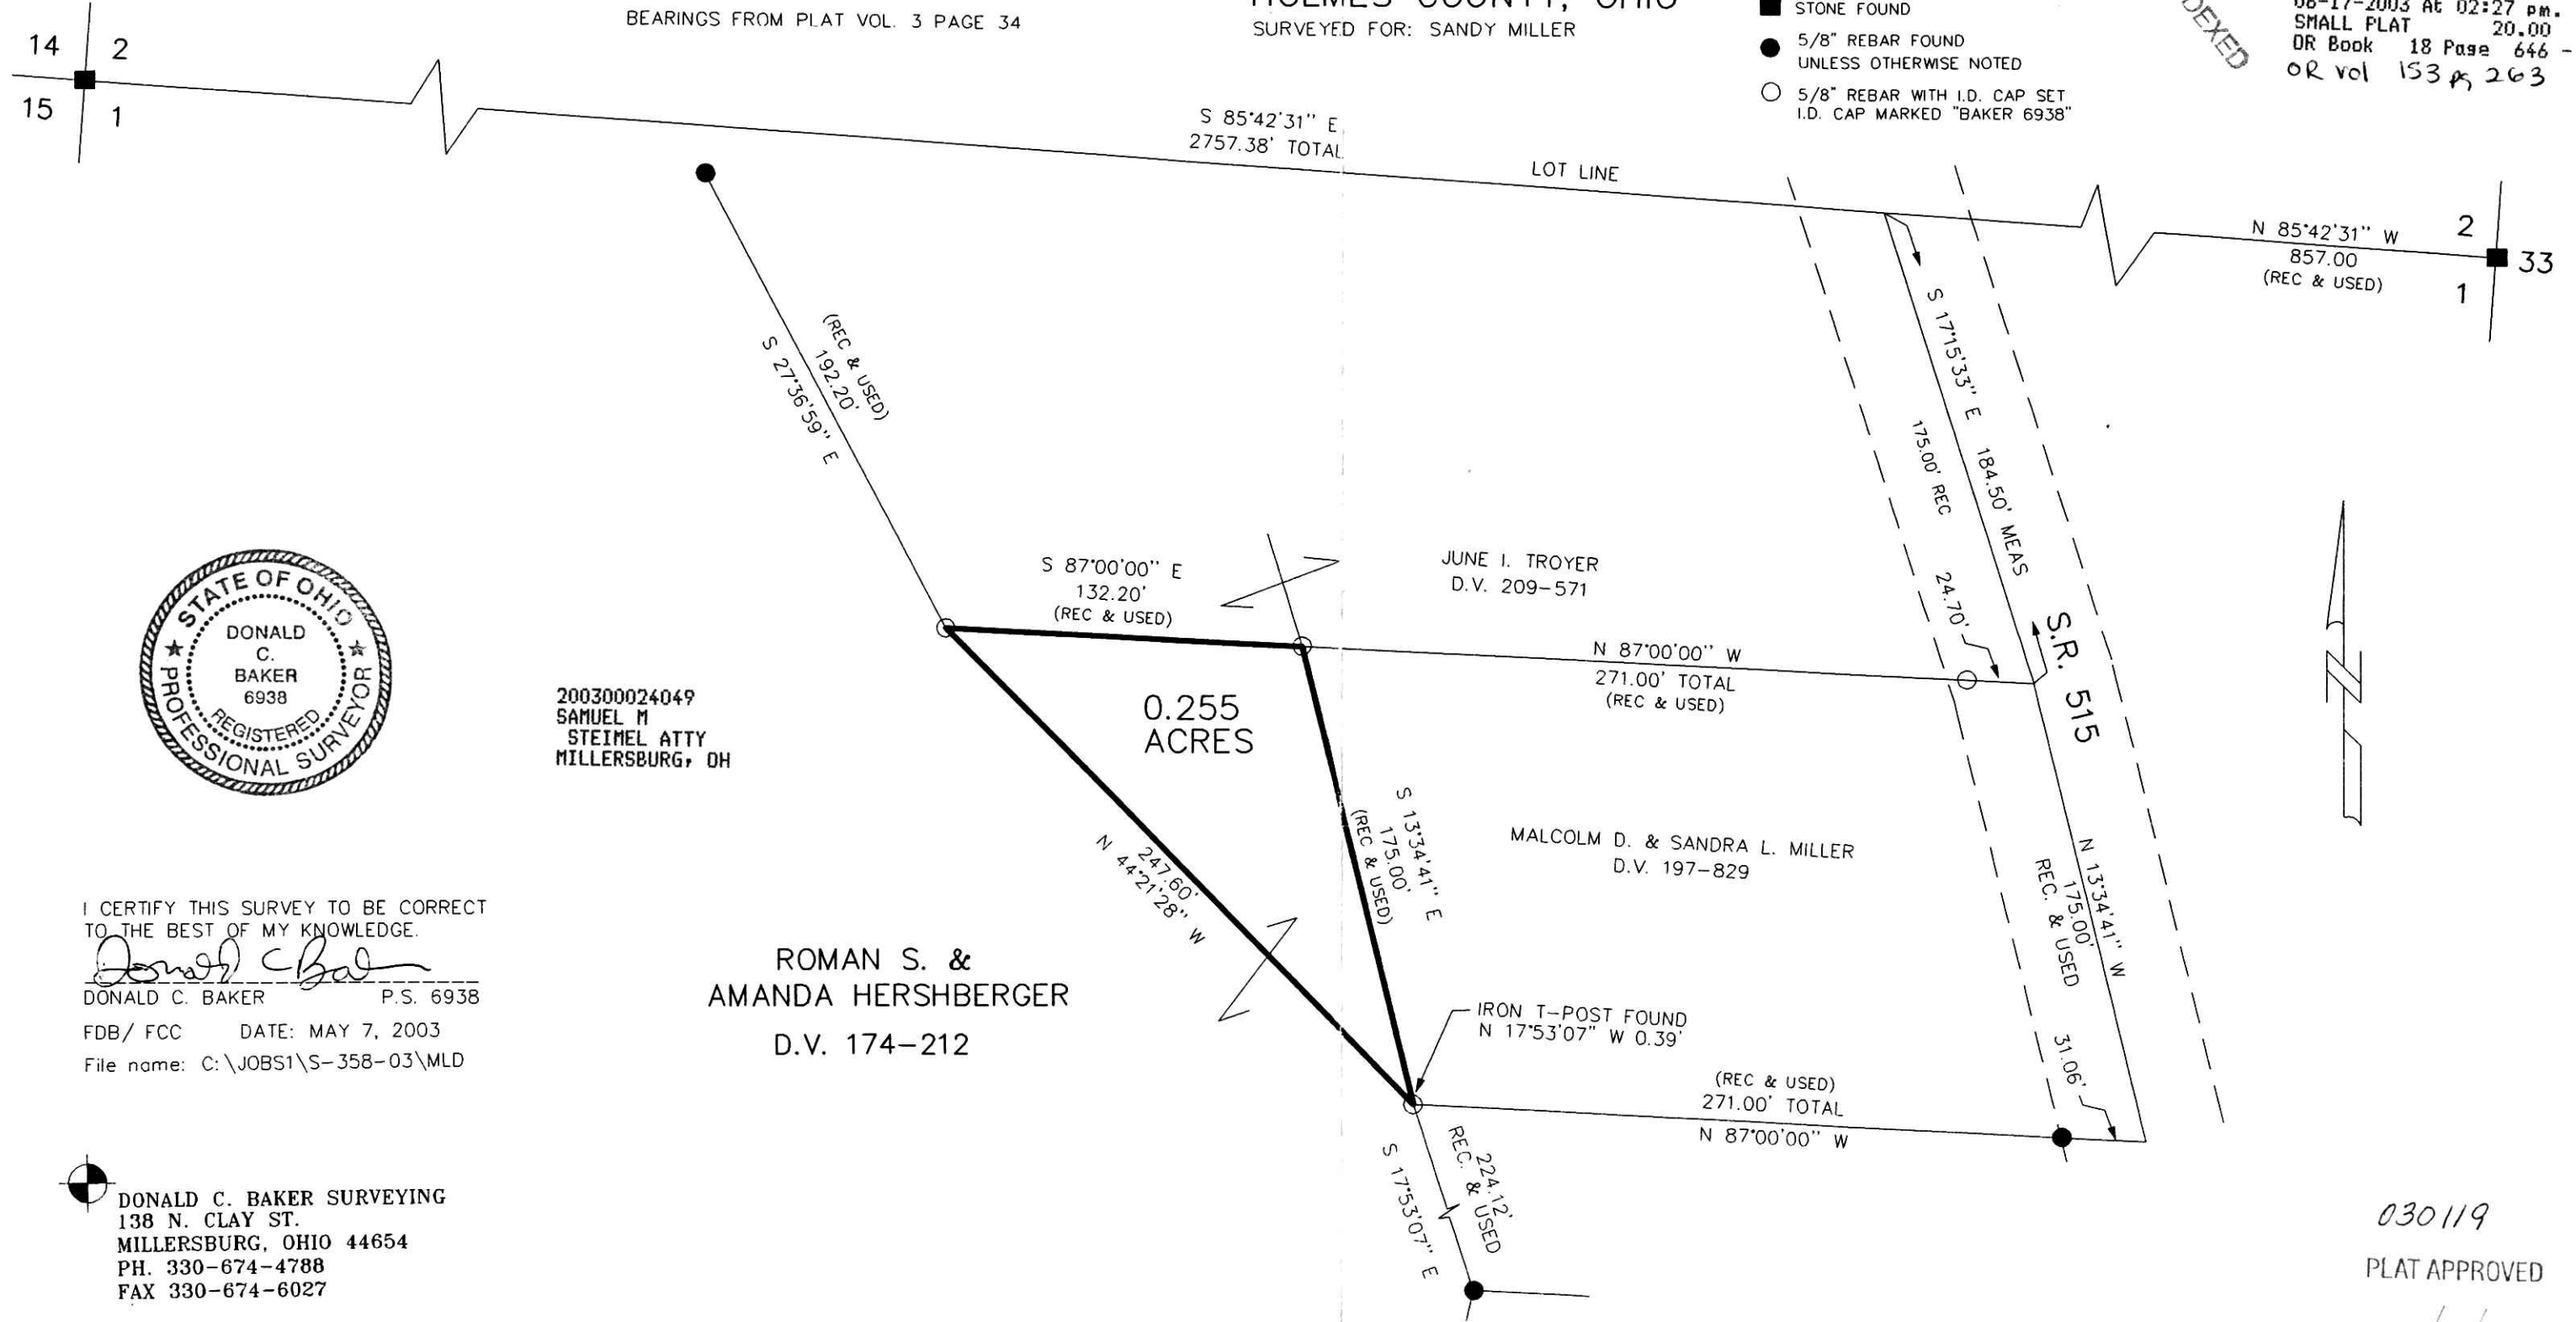

I CERTIFY THIS SURVEY TO BE CORRECT TO THE BEST OF MY KNOWLEDGE.

*Donald C. Baker*  
DONALD C. BAKER P.S. 6938

FDB/ FCC DATE: MAY 7, 2003  
File name: C:\JOBS1\S-358-03\MLD

DONALD C. BAKER SURVEYING  
138 N. CLAY ST.  
MILLERSBURG, OHIO 44654  
PH. 330-674-4788  
FAX 330-674-6027

030119  
PLAT APPROVED  
*6/13/2003*