


BERLIN TOWNSHIP
1ST. QTR. LOTS 6 & 11
T-9 N; R-6 W
HOLMES COUNTY, OHIO

SURVEYED FOR: JONAS TROYER

REFERENCES:
DEED VOL. 210 PAGE 598
DEED VOL. 266 PAGE 972
O.R. VOL. 5 PAGE 270
O.R. VOL. 76 PAGE 734
PLAT VOL. 17 PAGE 884
BEARINGS FROM PLAT VOL. 17 PAGE 884

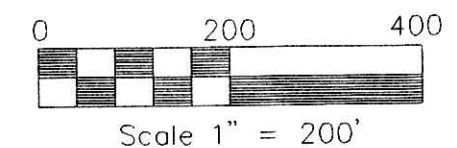


- ▲ R.R. SPIKE FOUND
- 5/8" REBAR FOUND
- △ R.R. SPIKE SET
- 5/8" REBAR WITH I.D. CAP SET
I.D. CAP MARKED "BAKER 6938"

200300024233
Filed for Record in
HOLMES COUNTY, OH
SALLY MILLER
06-25-2003 At 10:07 am.
SMALL PLAT 20.00
DR Book 18 Page 656 - 656
OR Vol 154 pgs 260, 264

200300024233
MILLER &
MAST ATTYS
MILLERSBURG, OH

T.R. 362
60' R/W

INDEXED

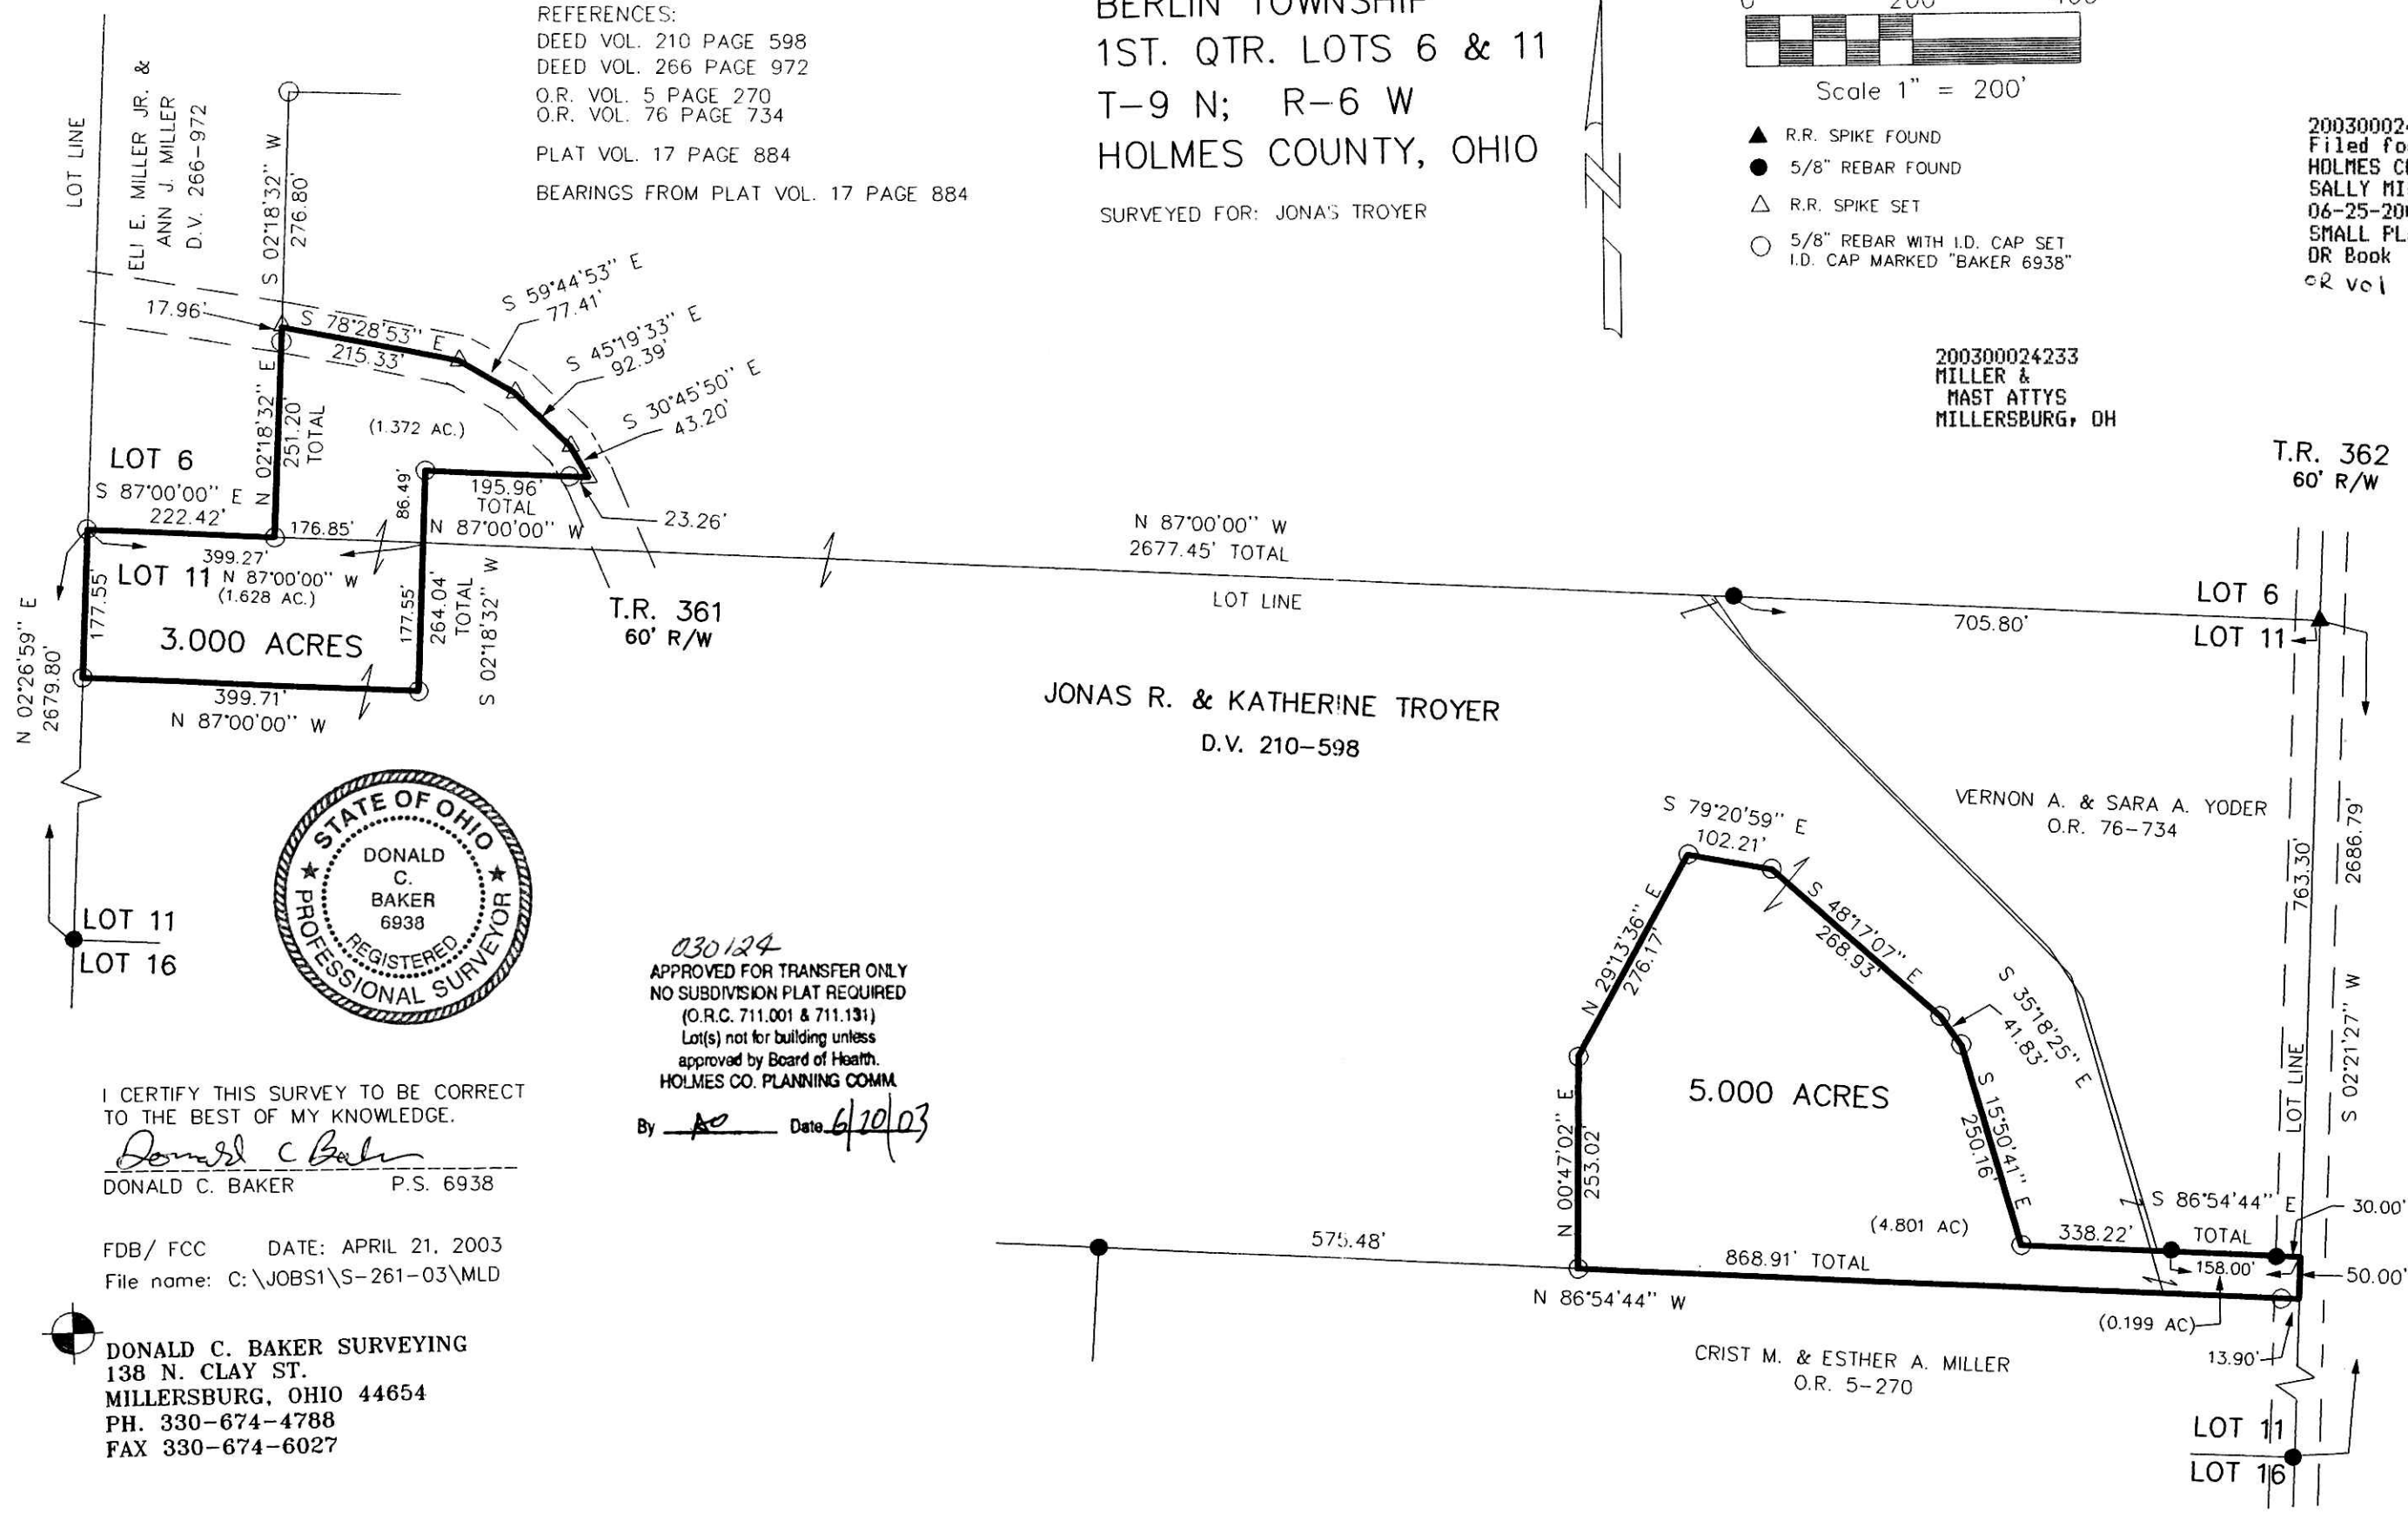

030124
APPROVED FOR TRANSFER ONLY
NO SUBDIVISION PLAT REQUIRED
(O.R.C. 711.001 & 711.131)
Lot(s) not for building unless
approved by Board of Health.
HOLMES CO. PLANNING COMM.
By AO Date 6/20/03

I CERTIFY THIS SURVEY TO BE CORRECT
TO THE BEST OF MY KNOWLEDGE.
Donald C Baker
DONALD C. BAKER P.S. 6938

FDB/ FCC DATE: APRIL 21, 2003
File name: C:\JOBS1\S-261-03\MLD

DONALD C. BAKER SURVEYING
138 N. CLAY ST.
MILLERSBURG, OHIO 44654
PH. 330-674-4788
FAX 330-674-6027

PLAT APPROVED

6/20/2003