


Instrument 200300024298 OR Book Page 18 658

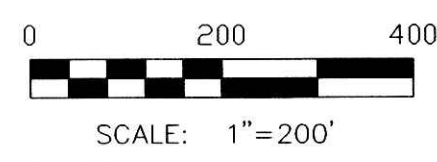

- 5/8" REBAR FOUND UNLESS OTHERWISE NOTED
- ▲ R.R. SPIKE FOUND
- 5/8" REBAR WITH I.D. CAP SET I.D. CAP MARKED "BAKER 6938"

PRAIRIE TOWNSHIP
N.W. & N.E. QTRS. SECTION 16
T-13 N; R-13 W
HOLMES COUNTY, OHIO

SURVEYED FOR: ROY WENGERD

REFERENCES:

- DEED VOL. 215 PAGE 94
- DEED VOL. 256 PAGE 478
- PLAT VOL. 13 PAGE 161
- PLAT VOL. 17 PAGE 276
- PLAT VOL. 13 PAGE 115
- PLAT VOL. 16 PAGE 696
- PLAT VOL. 7 PAGE 224

BEARINGS FROM PLAT VOL. 13 PAGE 161

JONAS D. & DENA S. TROYER
D.V. 242-801
D.V. 254-679
D.V. 256-478

ELI A. & ESTHER MAST
D.V. 255-765

ELMA R. & RUTH R. & LUELLA R. WENGERD
O.R. 40-730

ROY J. & ANNA WENGERD
D.V. 180-447
D.V. 215-94

86.476 ACRES

N.E. QTR. SECTION 16 - 56.394 AC.
N.W. QTR. SECTION 16 - 30.082 AC.

LINDA C. KISLING
D.V. 268-260
O.R. 43-788

REC & MEAS
LINDA C. KISLING
D.V. 278-608
O.R. 43-785

200300024298
MILLER & MAST ATTYS
MILLERSBURG, OH


INDEXED

200300024298
Filed for Record in
HOLMES COUNTY, OH
SALLY MILLER
06-27-2003 At 03:19 pm.
PLAT MED 21.60
OR Book 18 Page 658 - 658



I CERTIFY THIS SURVEY TO BE CORRECT TO THE BEST OF MY KNOWLEDGE.
Donald C. Baker
DONALD C. BAKER PS 6938
FCC/KES DATE: MAY 21, 2003
File Name: C:\JOBS\S-268-03 WORK

DONALD C. BAKER SURVEYING
138 N. CLAY ST.
MILLERSBURG, OH 44654
PH. 330-674-4788
FAX: 330-674-6027

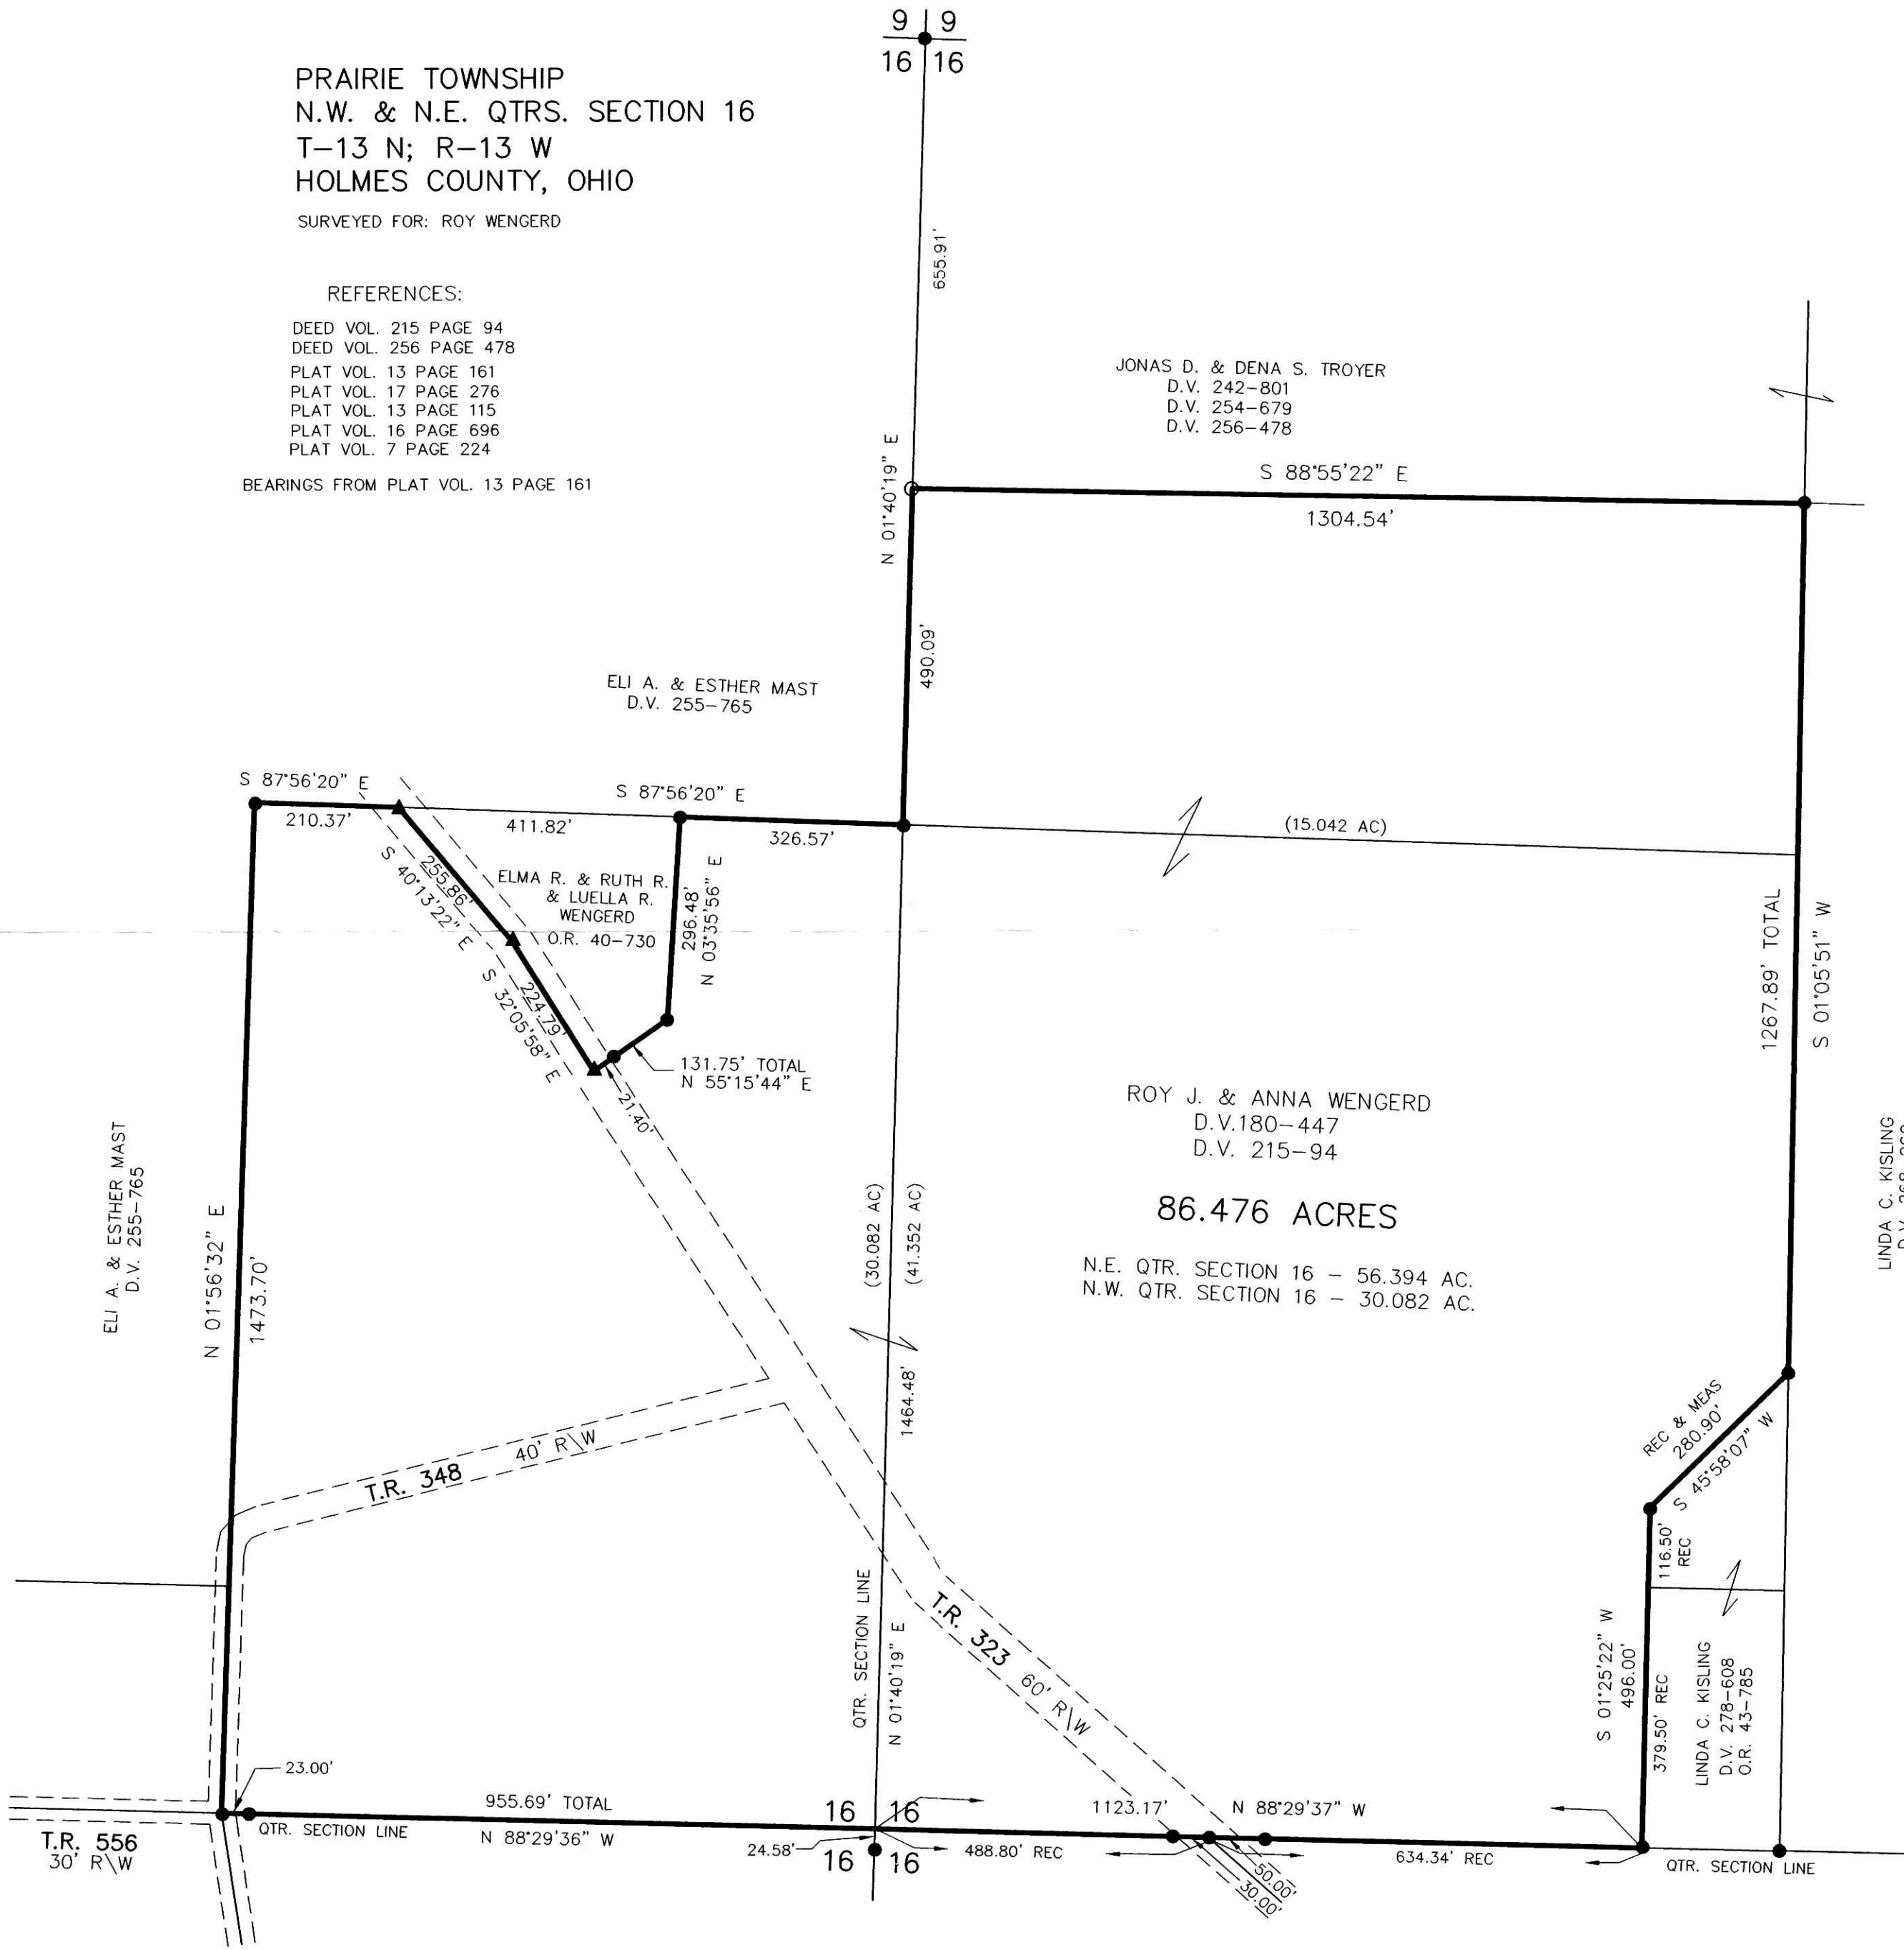

PLAT APPROVED

6/27/2003