



MONROE TOWNSHIP
2ND. QTR., LOTS 3 & 4
T-9 N; R-8 W
HOLMES COUNTY, OHIO

SURVEYED FOR: BANDS COMPANY

REFERENCES:

- O.R. VOL. 19 PAGE 812
- O.R. VOL. 60 PAGE 733
- PLAT VOL. 16 PAGE 318
- PLAT VOL. 17 PAGE 541
- BEARINGS FROM PLAT VOL. 16 PAGE 318

200300024664
 Filed for Record in
 HOLMES COUNTY, OH
 SALLY MILLER
 07-15-2003 At 03:43 pm.
 SMALL PLAT 20.00
 DR Book 18 Page 676 - 676
 DRY 156 Page 636

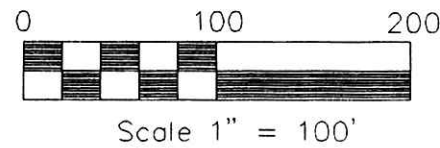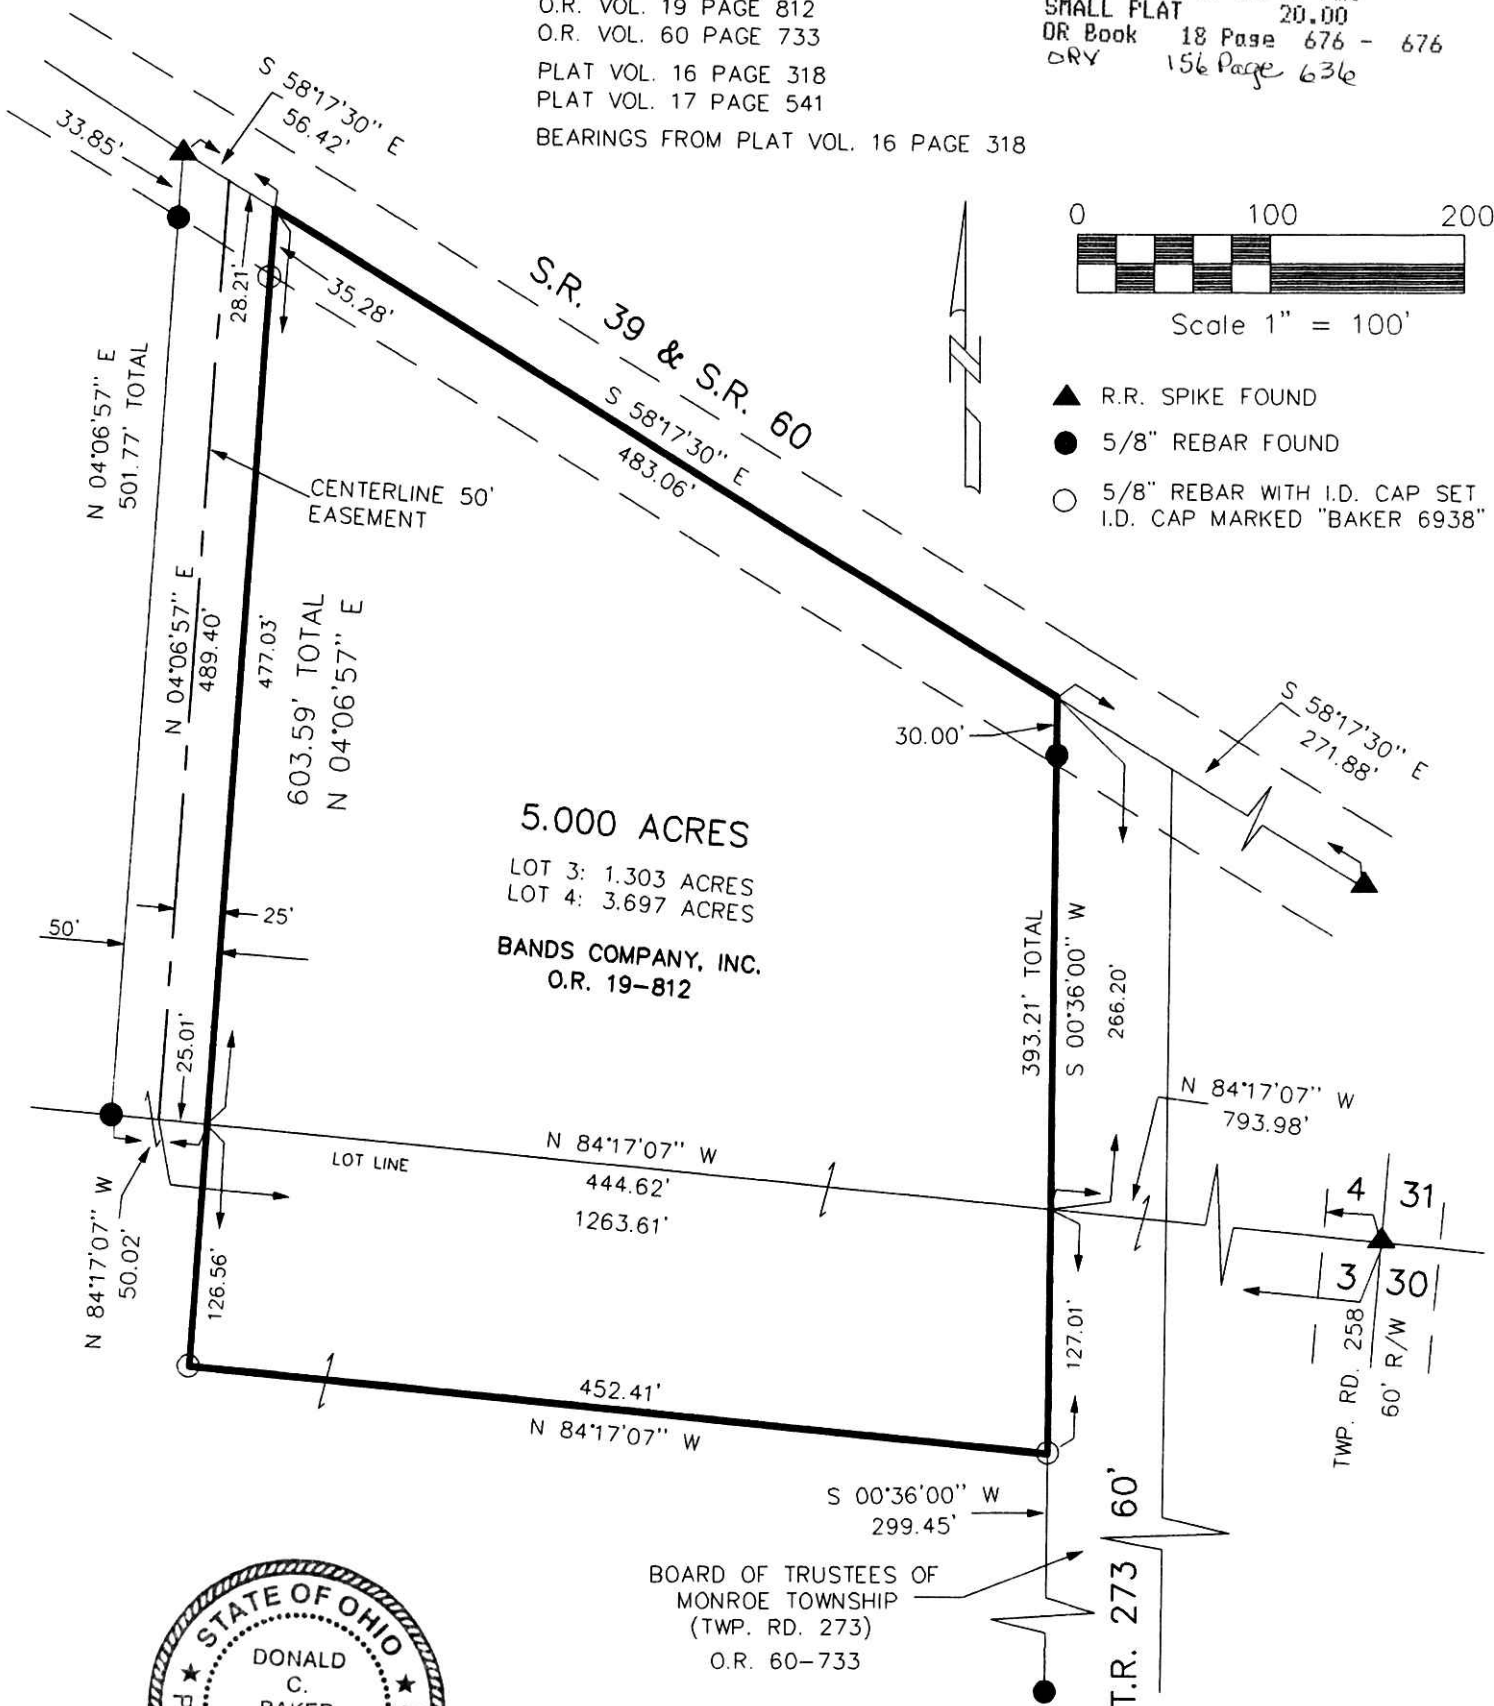

BOARD OF TRUSTEES OF
 MONROE TOWNSHIP
 (TWP. RD. 273)
 O.R. 60-733

200300024664
 ROBERT
 RINFRET ATTY
 MILLERSBURG, OH

PLAT APPROVED

6/19/2003

I CERTIFY THIS SURVEY TO BE CORRECT TO THE BEST OF MY KNOWLEDGE.

Donald C. Baker
 DONALD C. BAKER P.S. 6938

FCC/KES DATE: MAY 2, 2003
 Revised: MAY 30, 2003
 File Name: C:\JOBS1\S-338-03\ERZ



DONALD C. BAKER SURVEYING
 138 N. CLAY ST.
 MILLERSBURG, OHIO 44654
 PH. 330-674-4788
 FAX 330-674-6027