


Instrument Book Page  
200300024820 DR 18 681

RIPLEY TOWNSHIP  
N.W. QTR. SECTION 30  
T-18 N; R-14 W  
HOLMES COUNTY, OHIO

SURVEYED FOR MIKE KICK

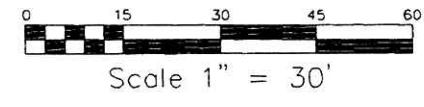


- 3/4" I.D. PIPE FOUND UNLESS OTHERWISE NOTED
- 5/8" REBAR WITH I.D. CAP SET I.D. CAP MARKED "BAKER 6938"

200300024820  
HOLMES CTY  
TITLE  
MILLERSBURG, OH

LAKELAND BEACH SUBDIVISION  
PART OF OUTLOT 1  
(PLAT VOL. 1 PAGES 379-380)


200300024820  
Filed for Record in  
HOLMES COUNTY, OH  
SALLY MILLER  
07-21-2003 At 01:57 pm.  
SMALL FLAT 20.00  
DR Book 18 Page 681 - 681  
OR Vol 157 p 450

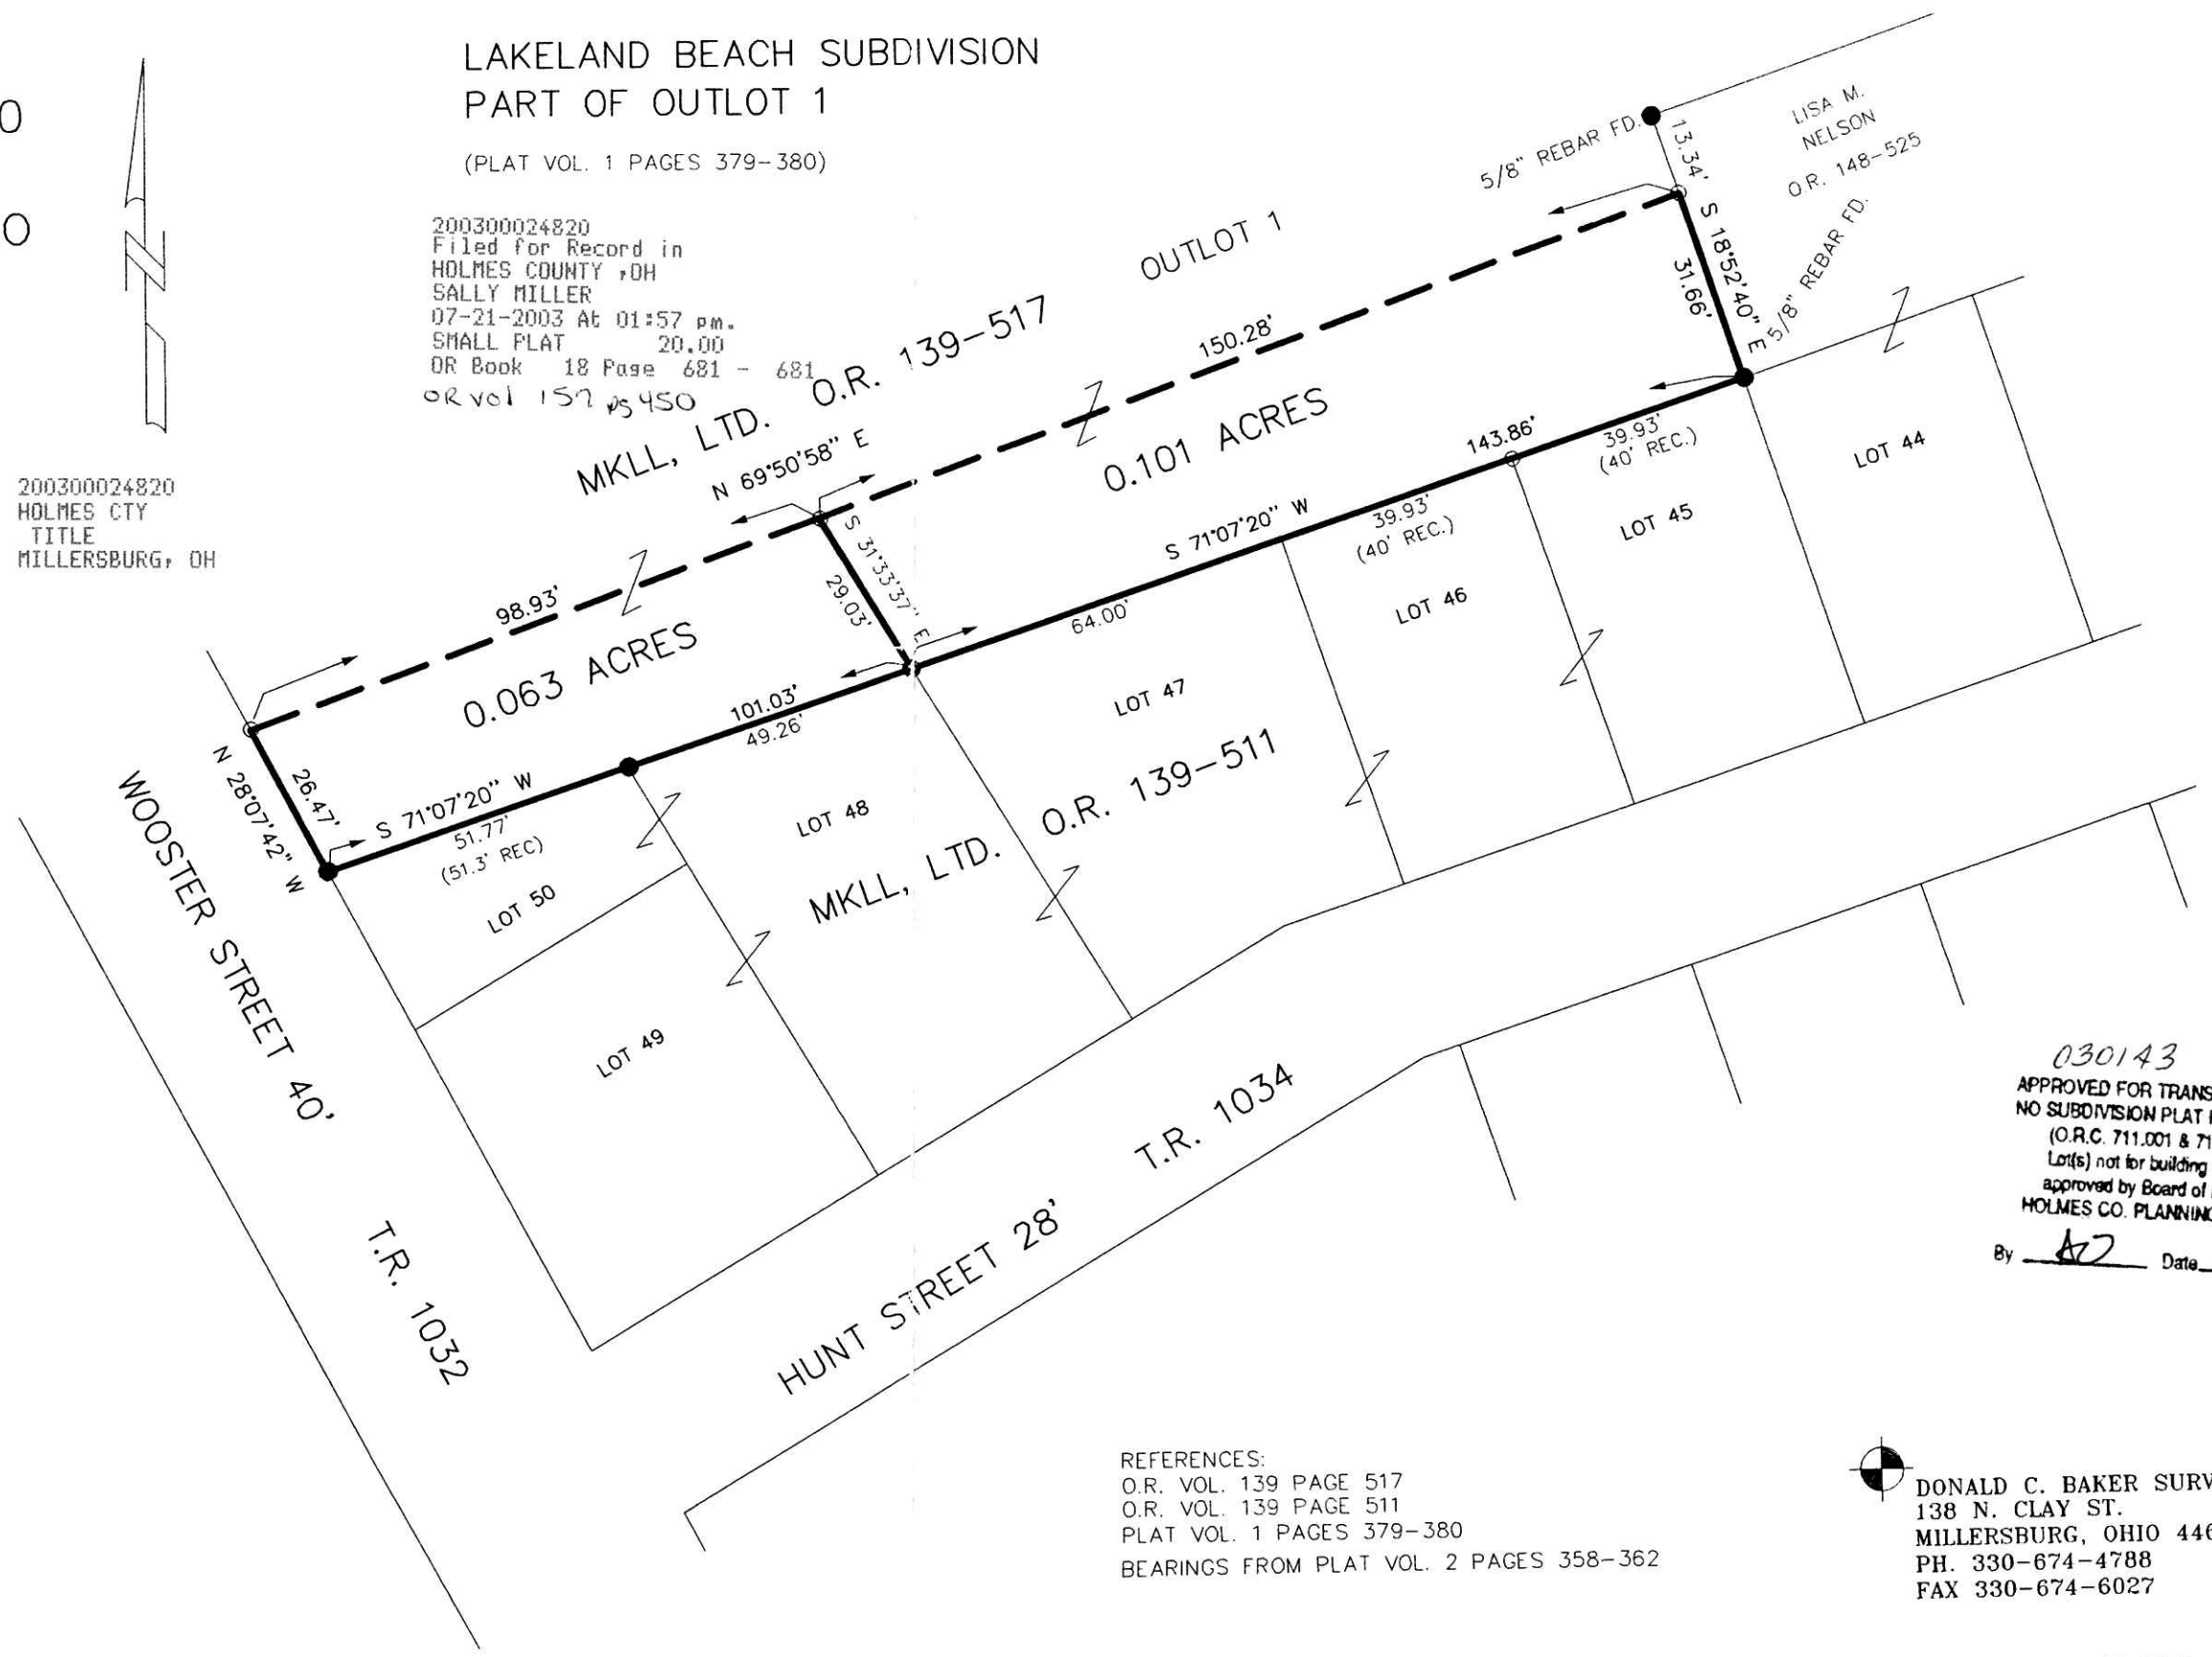

I CERTIFY THIS SURVEY TO BE CORRECT  
TO THE BEST OF MY KNOWLEDGE.  
*Donald C Baker*  
DONALD C. BAKER P.S. 6938  
KES/ FCC DATE: JUNE 12, 2003  
File name: C:\JOBS1\S-366B03\MLD

030143  
APPROVED FOR TRANSFER ONLY  
NO SUBDIVISION PLAT REQUIRED  
(O.R.C. 711.001 & 711.131)  
Lots not for building unless  
approved by Board of Health.  
HOLMES CO. PLANNING COMM.  
By *AKZ* Date *7/16/03*

REFERENCES:  
O.R. VOL. 139 PAGE 517  
O.R. VOL. 139 PAGE 511  
PLAT VOL. 1 PAGES 379-380  
BEARINGS FROM PLAT VOL. 2 PAGES 358-362

 DONALD C. BAKER SURVEYING  
138 N. CLAY ST.  
MILLERSBURG, OHIO 44654  
PH. 330-674-4788  
FAX 330-674-6027

PLAT APPROVED  
*7/17/2003*