



MECHANIC TOWNSHIP
3RD. QTR., LOTS 8 & 9
T-8 N; R-6 W
HOLMES COUNTY, OHIO
SURVEYED FOR: LEVI E.A. YODER

REFERENCES:
DEED VOL. 208 PAGE 223
DEED VOL. 239 PAGE 839
DEED VOL. 272 PAGE 12
O.R. VOL. 63 PAGE 690
O.R. VOL. 72 PAGE 747
O.R. VOL. 42 PAGE 42
BEARINGS FROM PLAT VOL. 16 PAGE 23

200300025152
MILLER &
MAST ATTYS
MILLERSBURG, OH

INDEXED

200300025152
Filed for Record in
HOLMES COUNTY, OH
SALLY MILLER
08-04-2003 At 01:38 PM.
PLAT MED 43.20
OR Book 18 Page 695 - 695
OR vol 159 pages 270-276

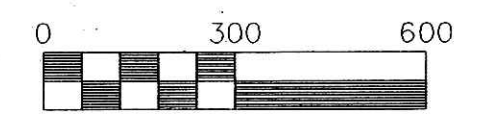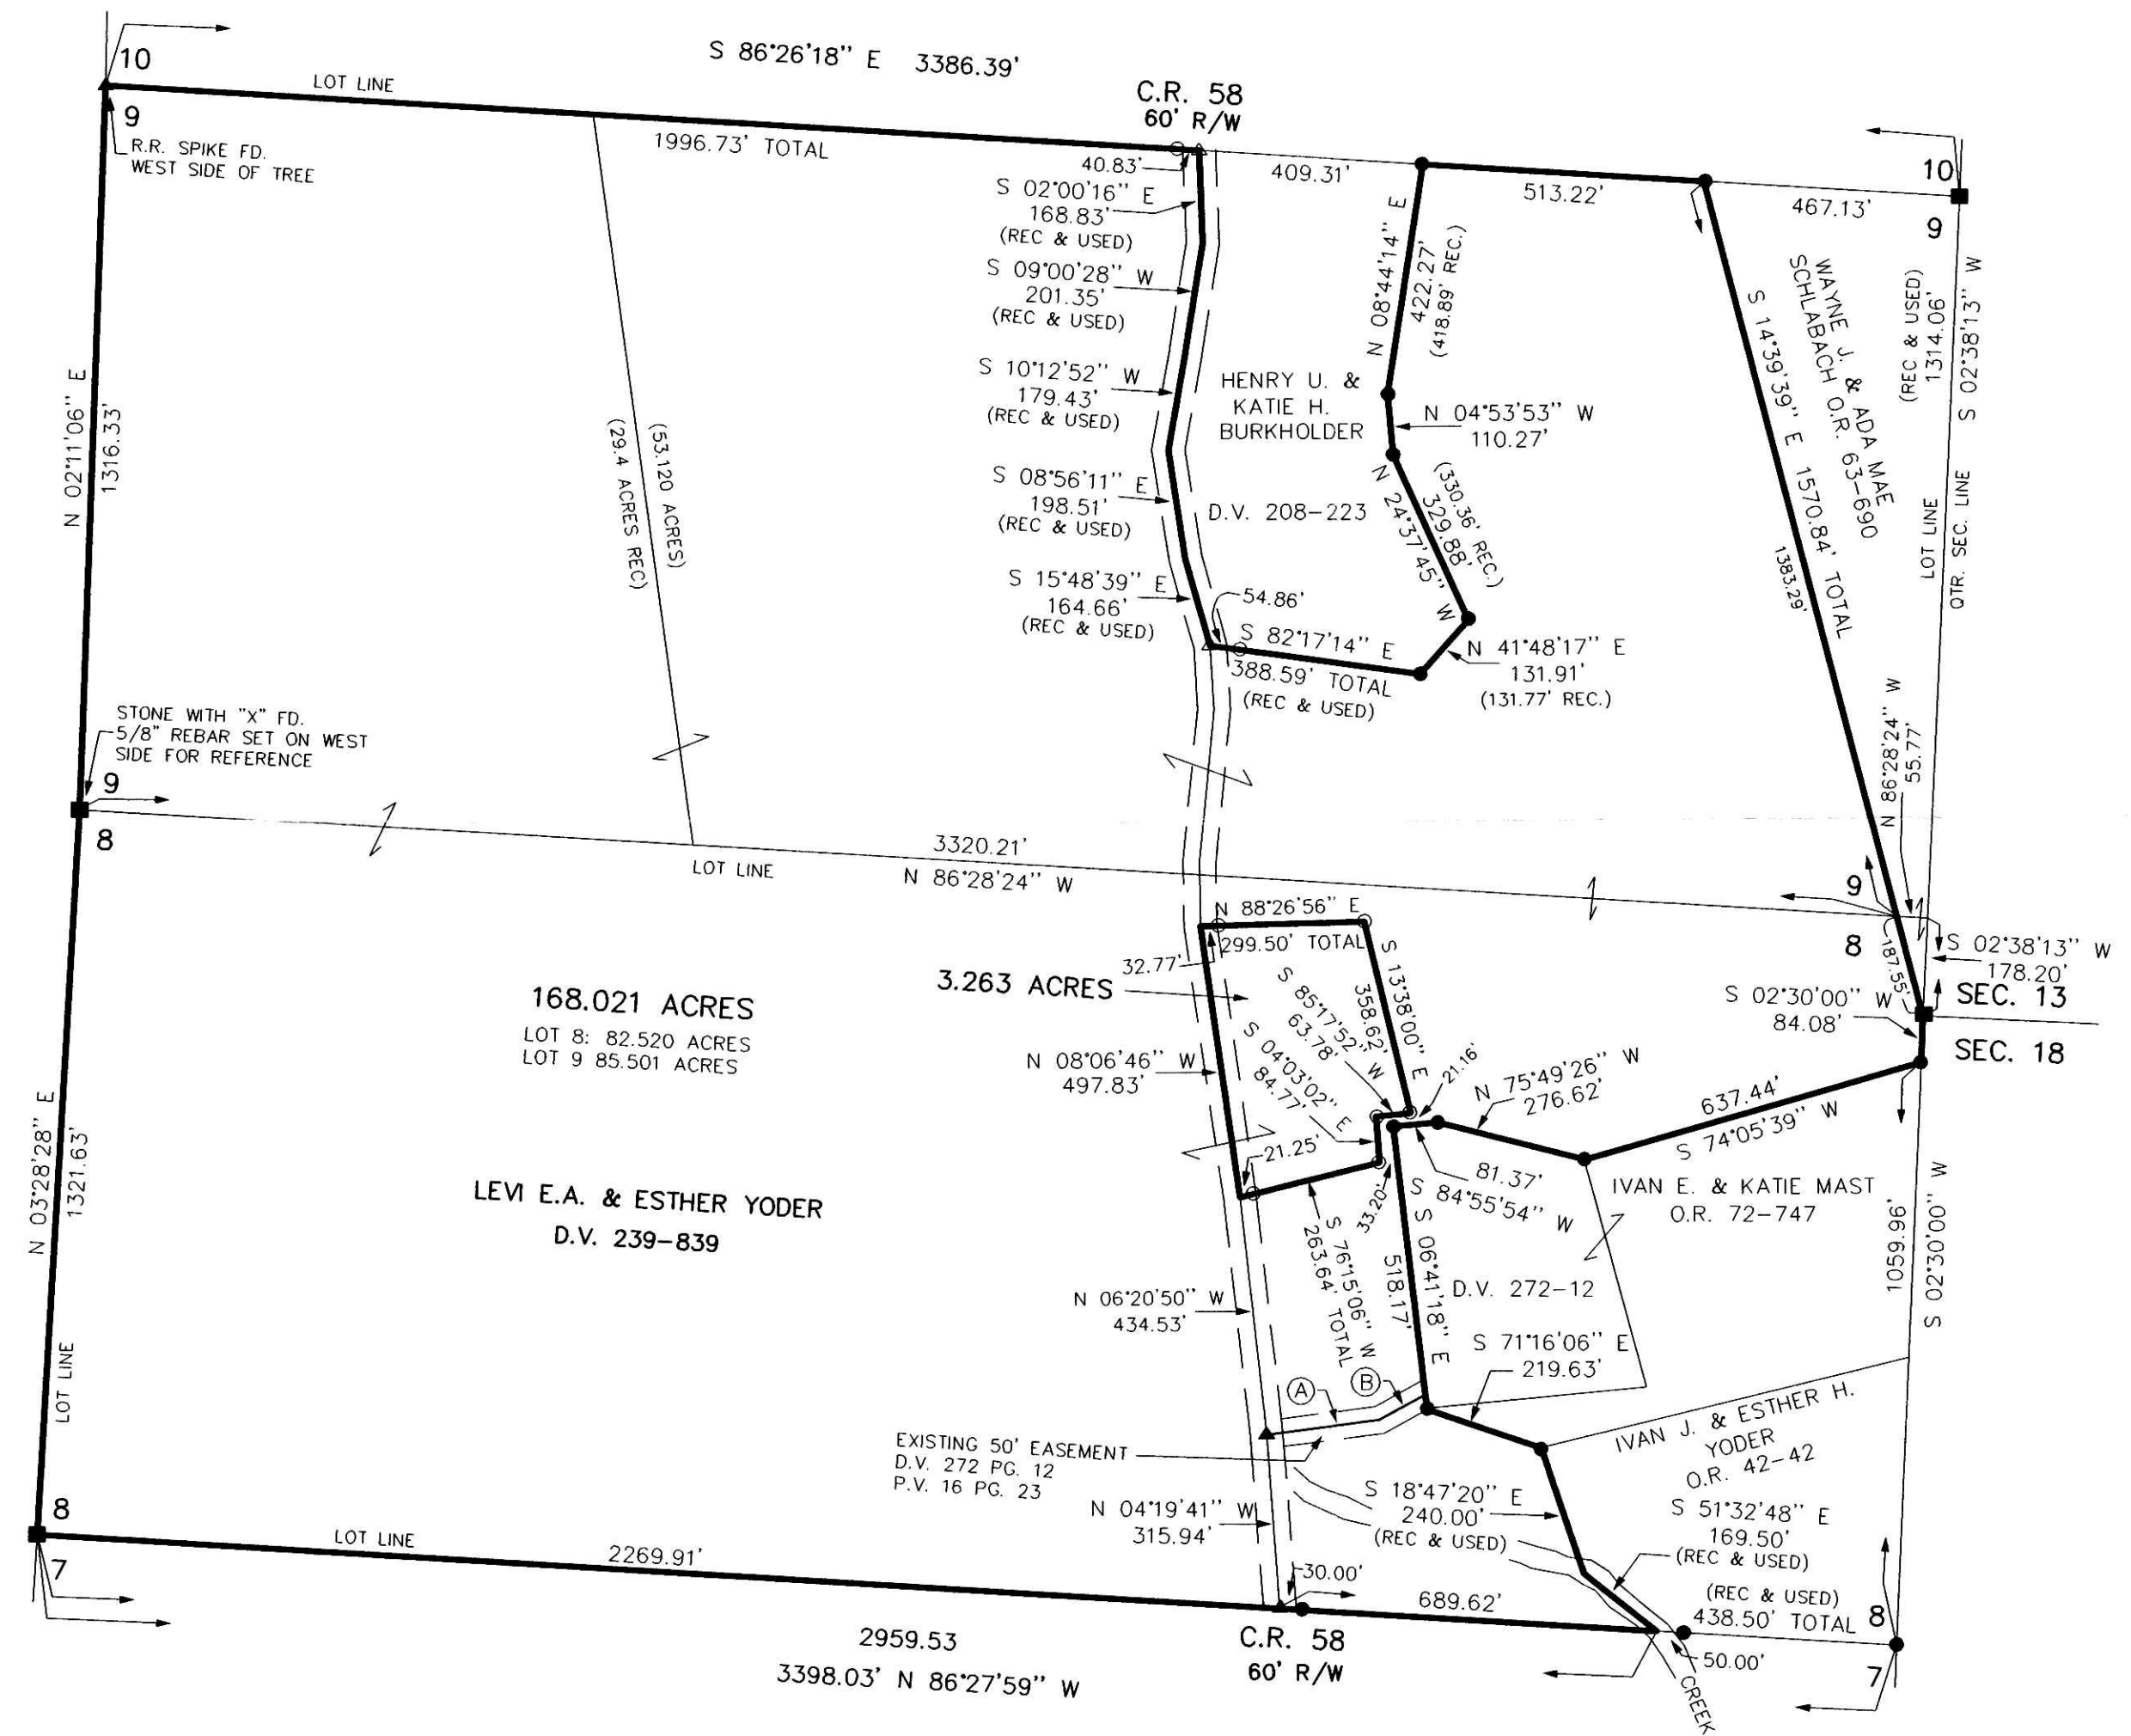

Scale 1" = 300'

- STONE FOUND
- ▲ R.R. SPIKE FOUND
- 5/8" REBAR FOUND
- △ R.R. SPIKE SET
- 5/8" REBAR WITH I.D. CAP SET I.D. CAP MARKED "BAKER 6938"

030157
APPROVED FOR TRANSFER ONLY
NO SUBDIVISION PLAT REQUIRED
(O.R.C. 711.001 & 711.131)
Lot(s) not for building unless
approved by Board of Health,
HOLMES CO. PLANNING COMM.
By AB Date 7/31/03



- EASEMENT COURSES
- (A) N 82°50'46" E 209.26'
 - (B) N 60°53'14" E 95.39'

I CERTIFY THIS SURVEY TO BE CORRECT TO THE BEST OF MY KNOWLEDGE.
Donald C. Baker
DONALD C. BAKER P.S. 6938
FCC\FDB DATE: APRIL 16, 2003
File Name: C:\JOBS1\S-112-03\ERZ

DONALD C. BAKER SURVEYING
138 N. CLAY ST.
MILLERSBURG, OHIO 44654
PH. 330-674-4788
FAX 330-674-6027

PLAT APPROVED

8/1/2003-B