



Scale 1" = 200'

- STONE FOUND
- ▲ R.R. SPIKE FOUND
- 5/8" REBAR FOUND UNLESS OTHERWISE NOTED
- 5/8" REBAR WITH I.D. CAP SET I.D. CAP MARKED "BAKER 6938"
- R & U - RECORD & USED

APPROVED FOR TRANSFER ONLY  
 NO SUBDIVISION PLAT REQUIRED  
 (O.R.C. 711.001 & 711.131)  
 Lot(s) not for building unless  
 approved by Board of Health.  
 HOLMES CO. PLANNING COMM.

By DCB Date 8/18/03

BERLIN TOWNSHIP  
 N.E. QTR. SECTION 15  
 3RD. QTR. LOTS 25 & 26  
 T- 9 N R- 5 W  
 HOLMES COUNTY, OHIO

SURVEYED FOR : WAYNE BEACHY

REFERENCES:  
 DEED VOL. 203 PAGE 771  
 DEED VOL. 236 PAGE 298  
 DEED VOL. 279 PAGE 407  
 O.R. VOL. 44 PAGE 421

BEARINGS FROM PLAT VOL. 12 PAGE 600

- (A) EDWARD W. & BRENDA BEACHY  
D.V. 263-500
- (B) ELI J. & VESTA HOCHSTETLER  
D.V. 237-730
- (C) WILLIAM JR. & MARY A. YODER  
D.V. 186-644
- (D) THREE BEE COMPANY  
D.V. 237-474




I CERTIFY THIS SURVEY TO BE CORRECT  
 TO THE BEST OF MY KNOWLEDGE.

Donald C. Baker  
 DONALD C. BAKER P.S. 6938

FDB/ FCC DATE: APRIL 7, 2003  
 File name: C:\JOBS1\S-76-03\MLD

DONALD C. BAKER SURVEYING  
 138 N. CLAY ST.  
 MILLERSBURG, OHIO 44654  
 PH. 330-674-4788  
 FAX 330-674-6027

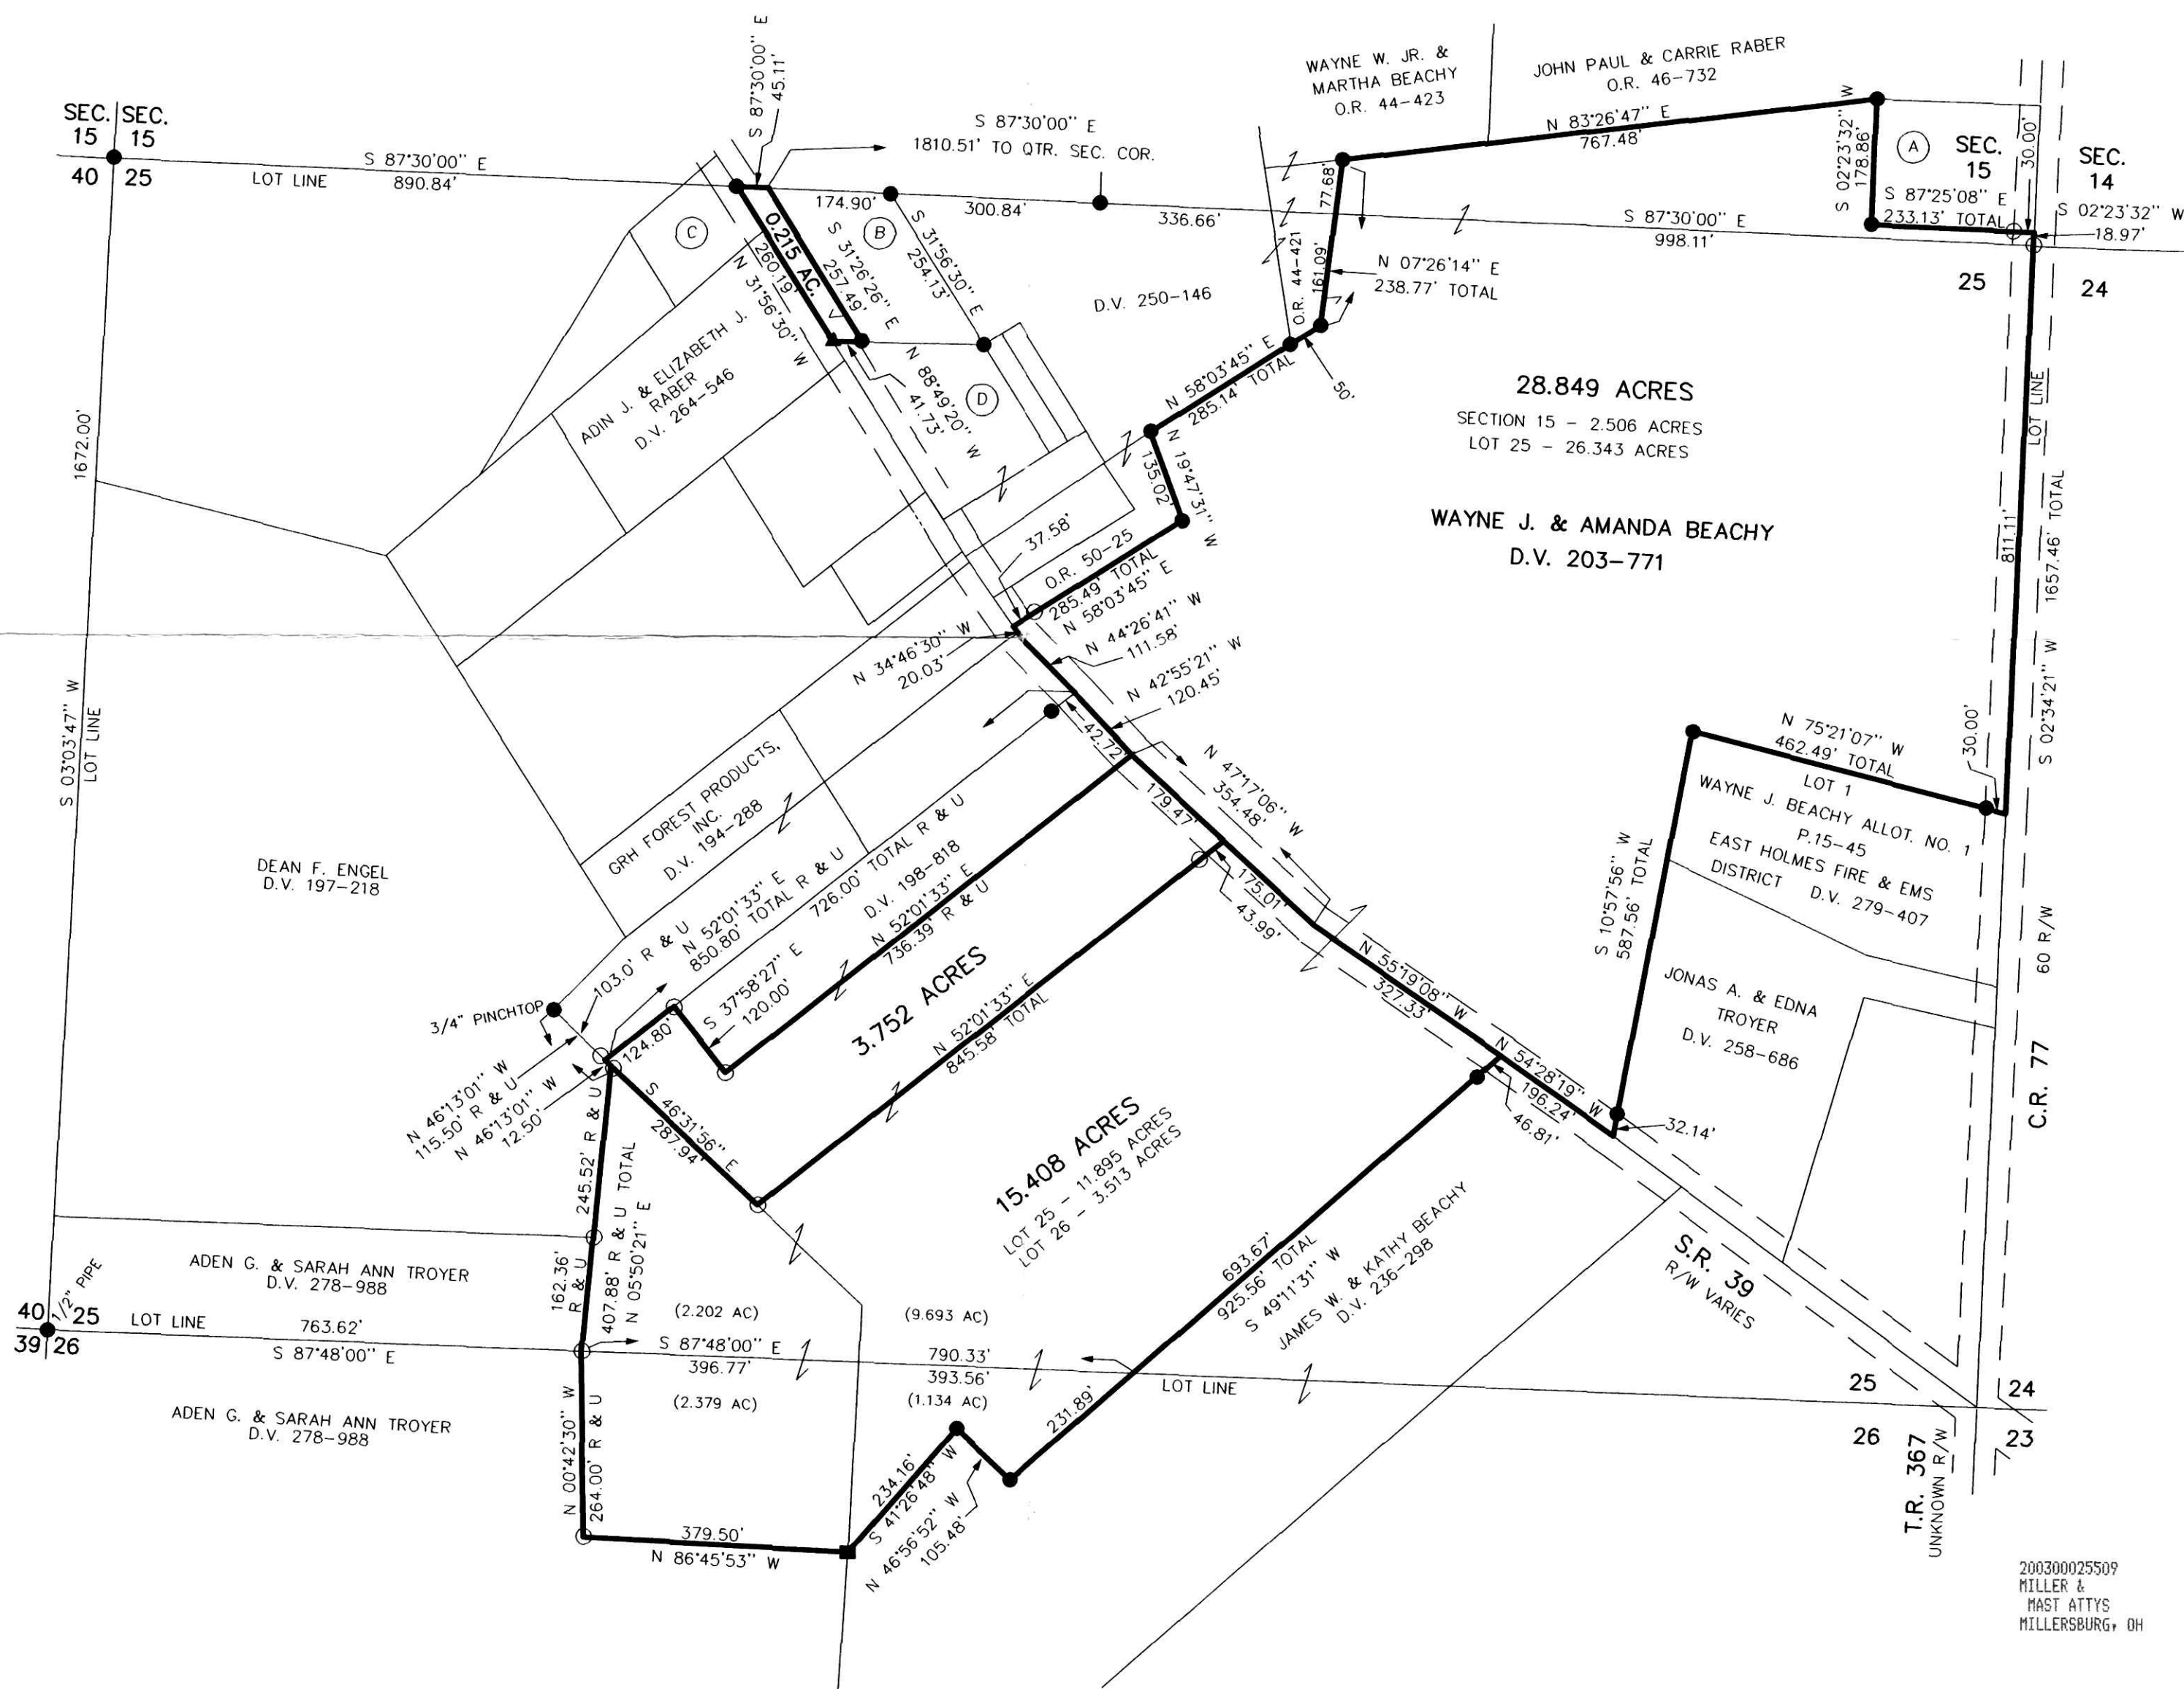

Instrument Book Page  
 200300025509 OR 18 706

200300025509  
 Filed for Record in  
 HOLMES COUNTY, OH  
 SALLY MILLER, OH  
 08-20-2003 At 02:43 pm.  
 PLAT MED 43.20  
 OR Book 18 Page 706 - 706  
 OR vol 161 pg 333+330

INDEXED

200300025509  
 MILLER &  
 MAST ATTYS  
 MILLERSBURG, OH

PLAT APPROVED

8/19/2003