


HARDY TOWNSHIP  
2ND. QTR., LOT 24  
T-9 N; R-7 W  
HOLMES COUNTY, OHIO

SURVEYED FOR: JACOB COBLENTZ

200300025774  
PAUL A  
MILLER LAW  
MILLERSBURG, OH

200300025774  
Filed for Record in  
HOLMES COUNTY, OH  
SALLY MILLER  
08-29-2003 At 03:44 pm.  
SMALL PLAT 40.00  
DR Book 18 Page 715 - 715  
OR VOL 162 pg 743

INDEXED

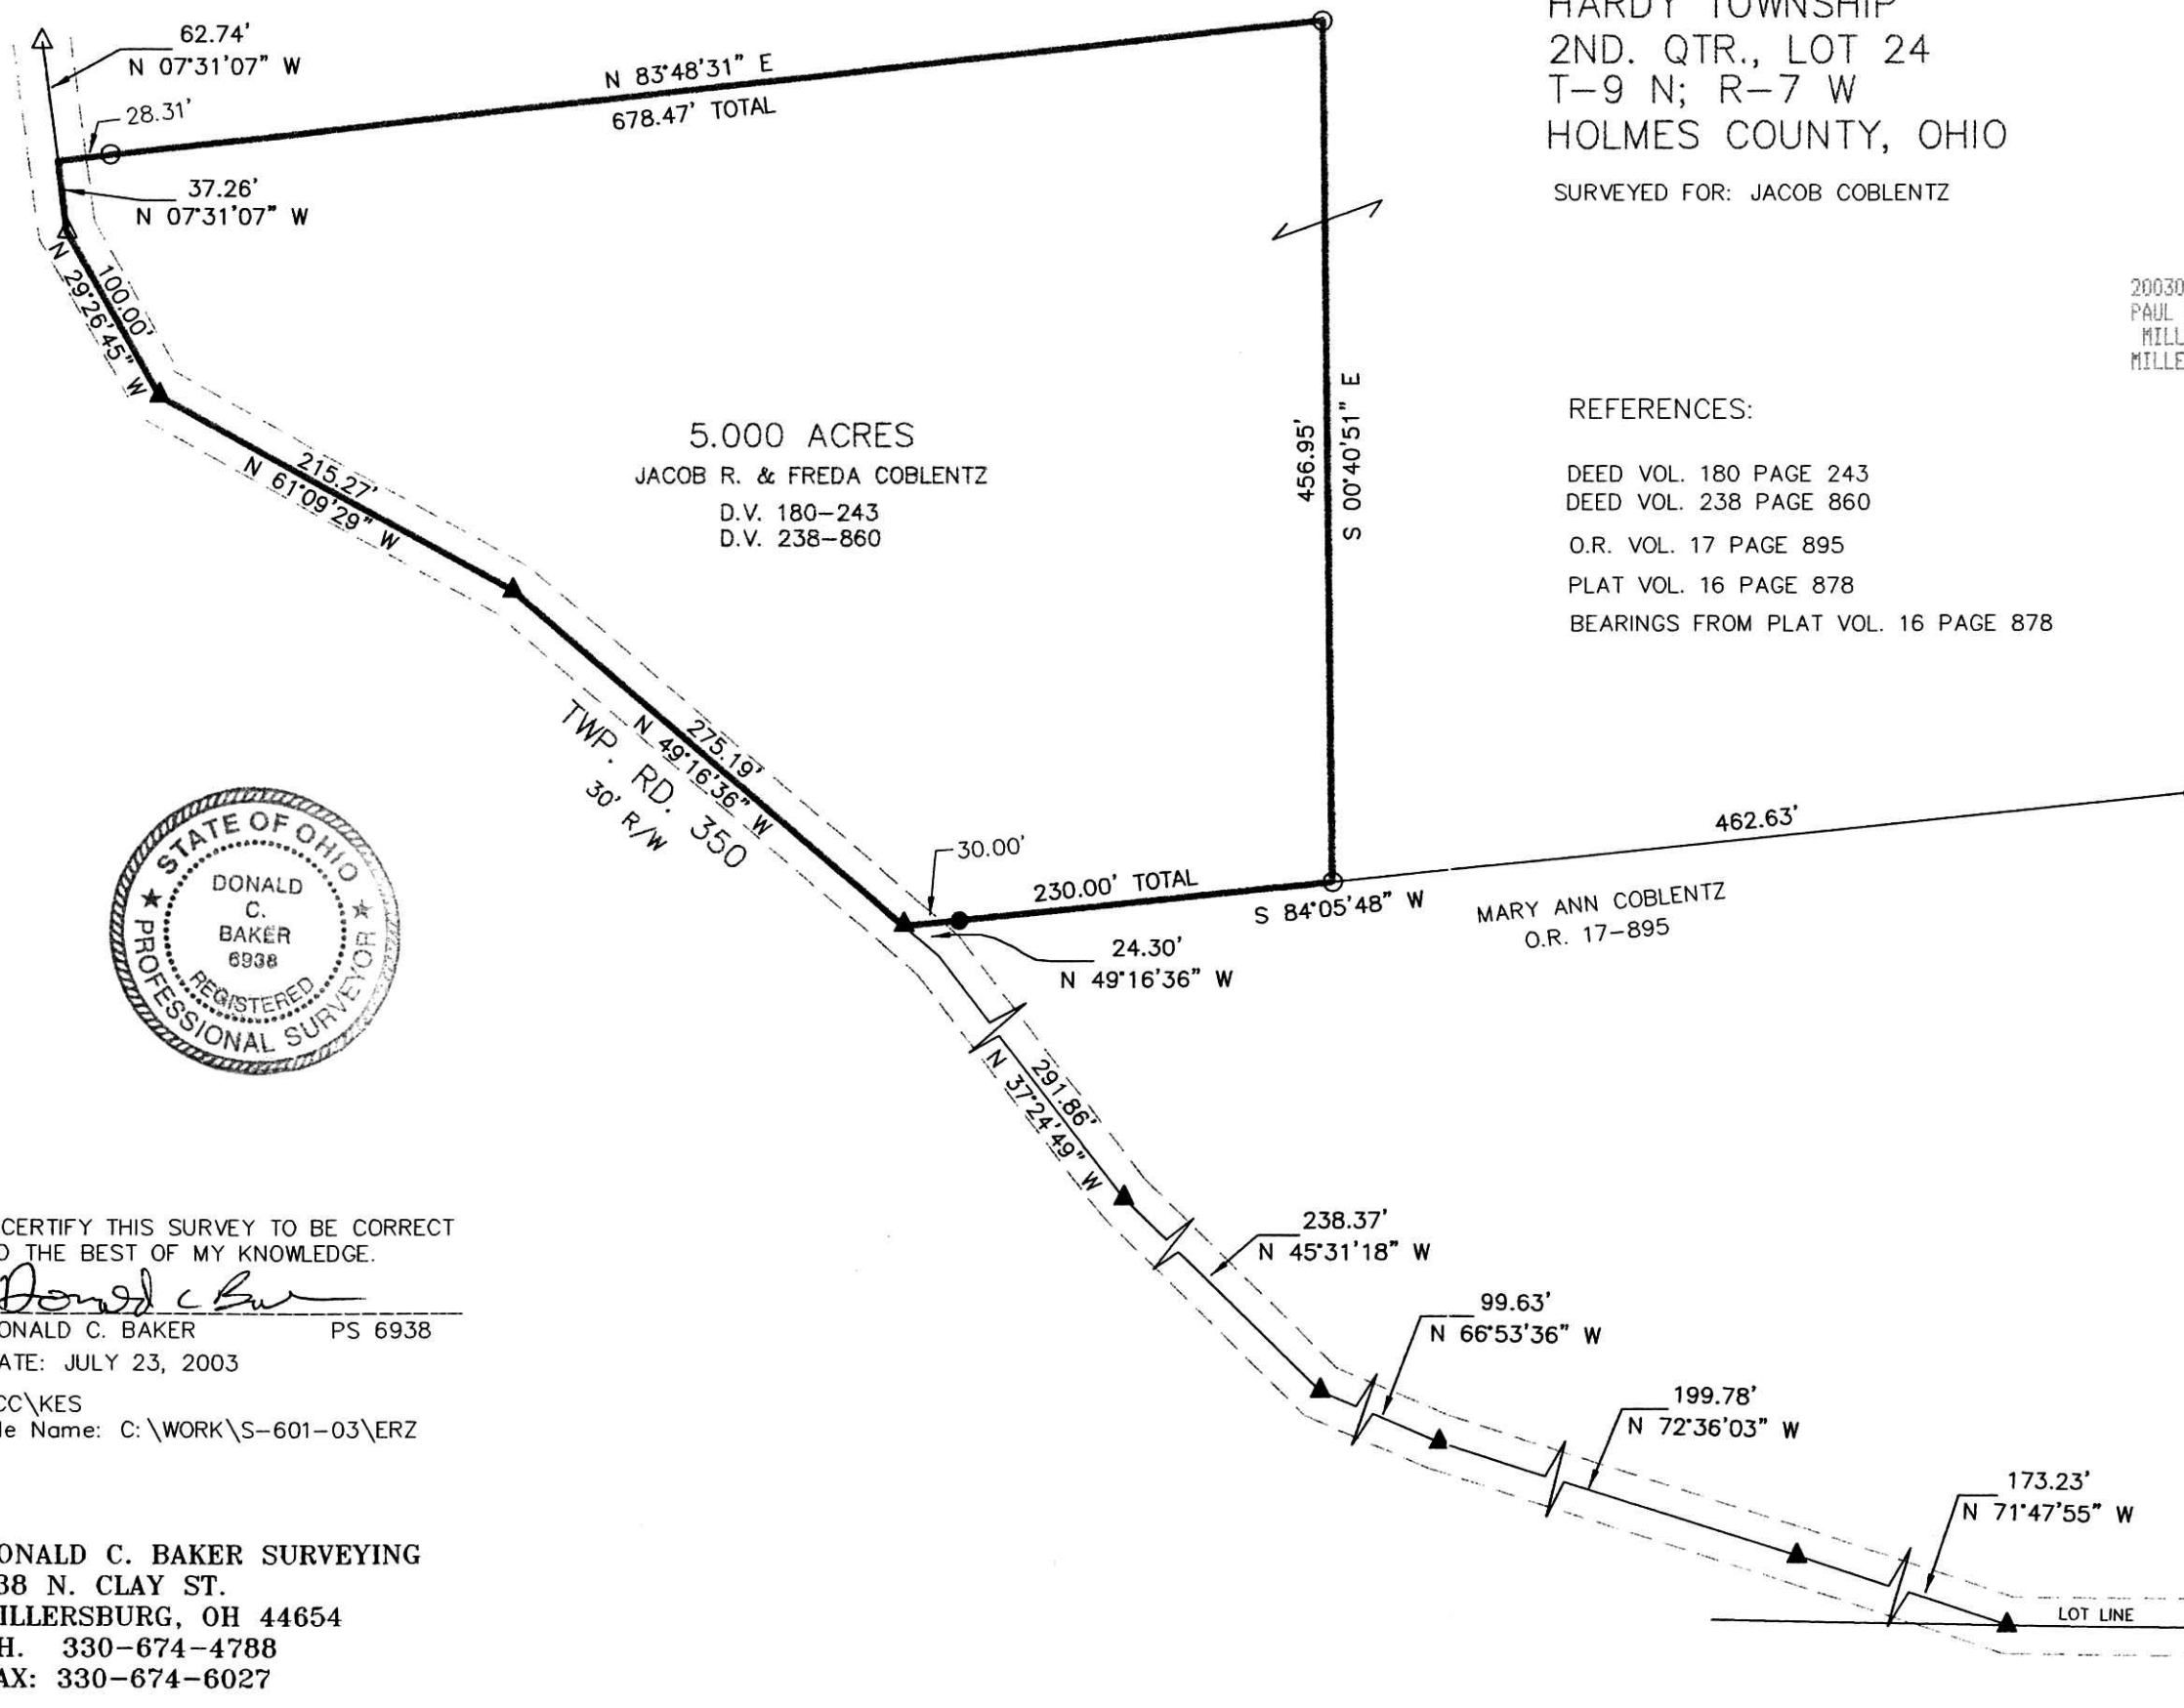

5.000 ACRES  
JACOB R. & FRED A COBLENTZ  
D.V. 180-243  
D.V. 238-860

REFERENCES:  
DEED VOL. 180 PAGE 243  
DEED VOL. 238 PAGE 860  
O.R. VOL. 17 PAGE 895  
PLAT VOL. 16 PAGE 878  
BEARINGS FROM PLAT VOL. 16 PAGE 878



I CERTIFY THIS SURVEY TO BE CORRECT  
TO THE BEST OF MY KNOWLEDGE.

*Donald C. Baker*  
DONALD C. BAKER PS 6938  
DATE: JULY 23, 2003

FCC\KES  
File Name: C:\WORK\S-601-03\ERZ



SCALE: 1"=100'



- ▲ R.R. SPIKE FOUND
- 5/8" REBAR FOUND
- △ R.R. SPIKE SET
- 5/8" REBAR WITH I.D. CAP SET  
I.D. CAP MARKED "BAKER 6938"

PLAT APPROVED

*8/27/2003*

DONALD C. BAKER SURVEYING  
138 N. CLAY ST.  
MILLERSBURG, OH 44654  
PH. 330-674-4788  
FAX: 330-674-6027

