


Instrument 200300026014 DR 18 728

RESURVEY OF DEED VOL. 264 PAGE 582


VILLAGE OF KILLBUCK
N.W. QTR. SECTION 15
T-8 N, R-7 W
HOLMES COUNTY, OHIO

SURVEYED FOR: RESOURCE TITLE AGENCY, INC.

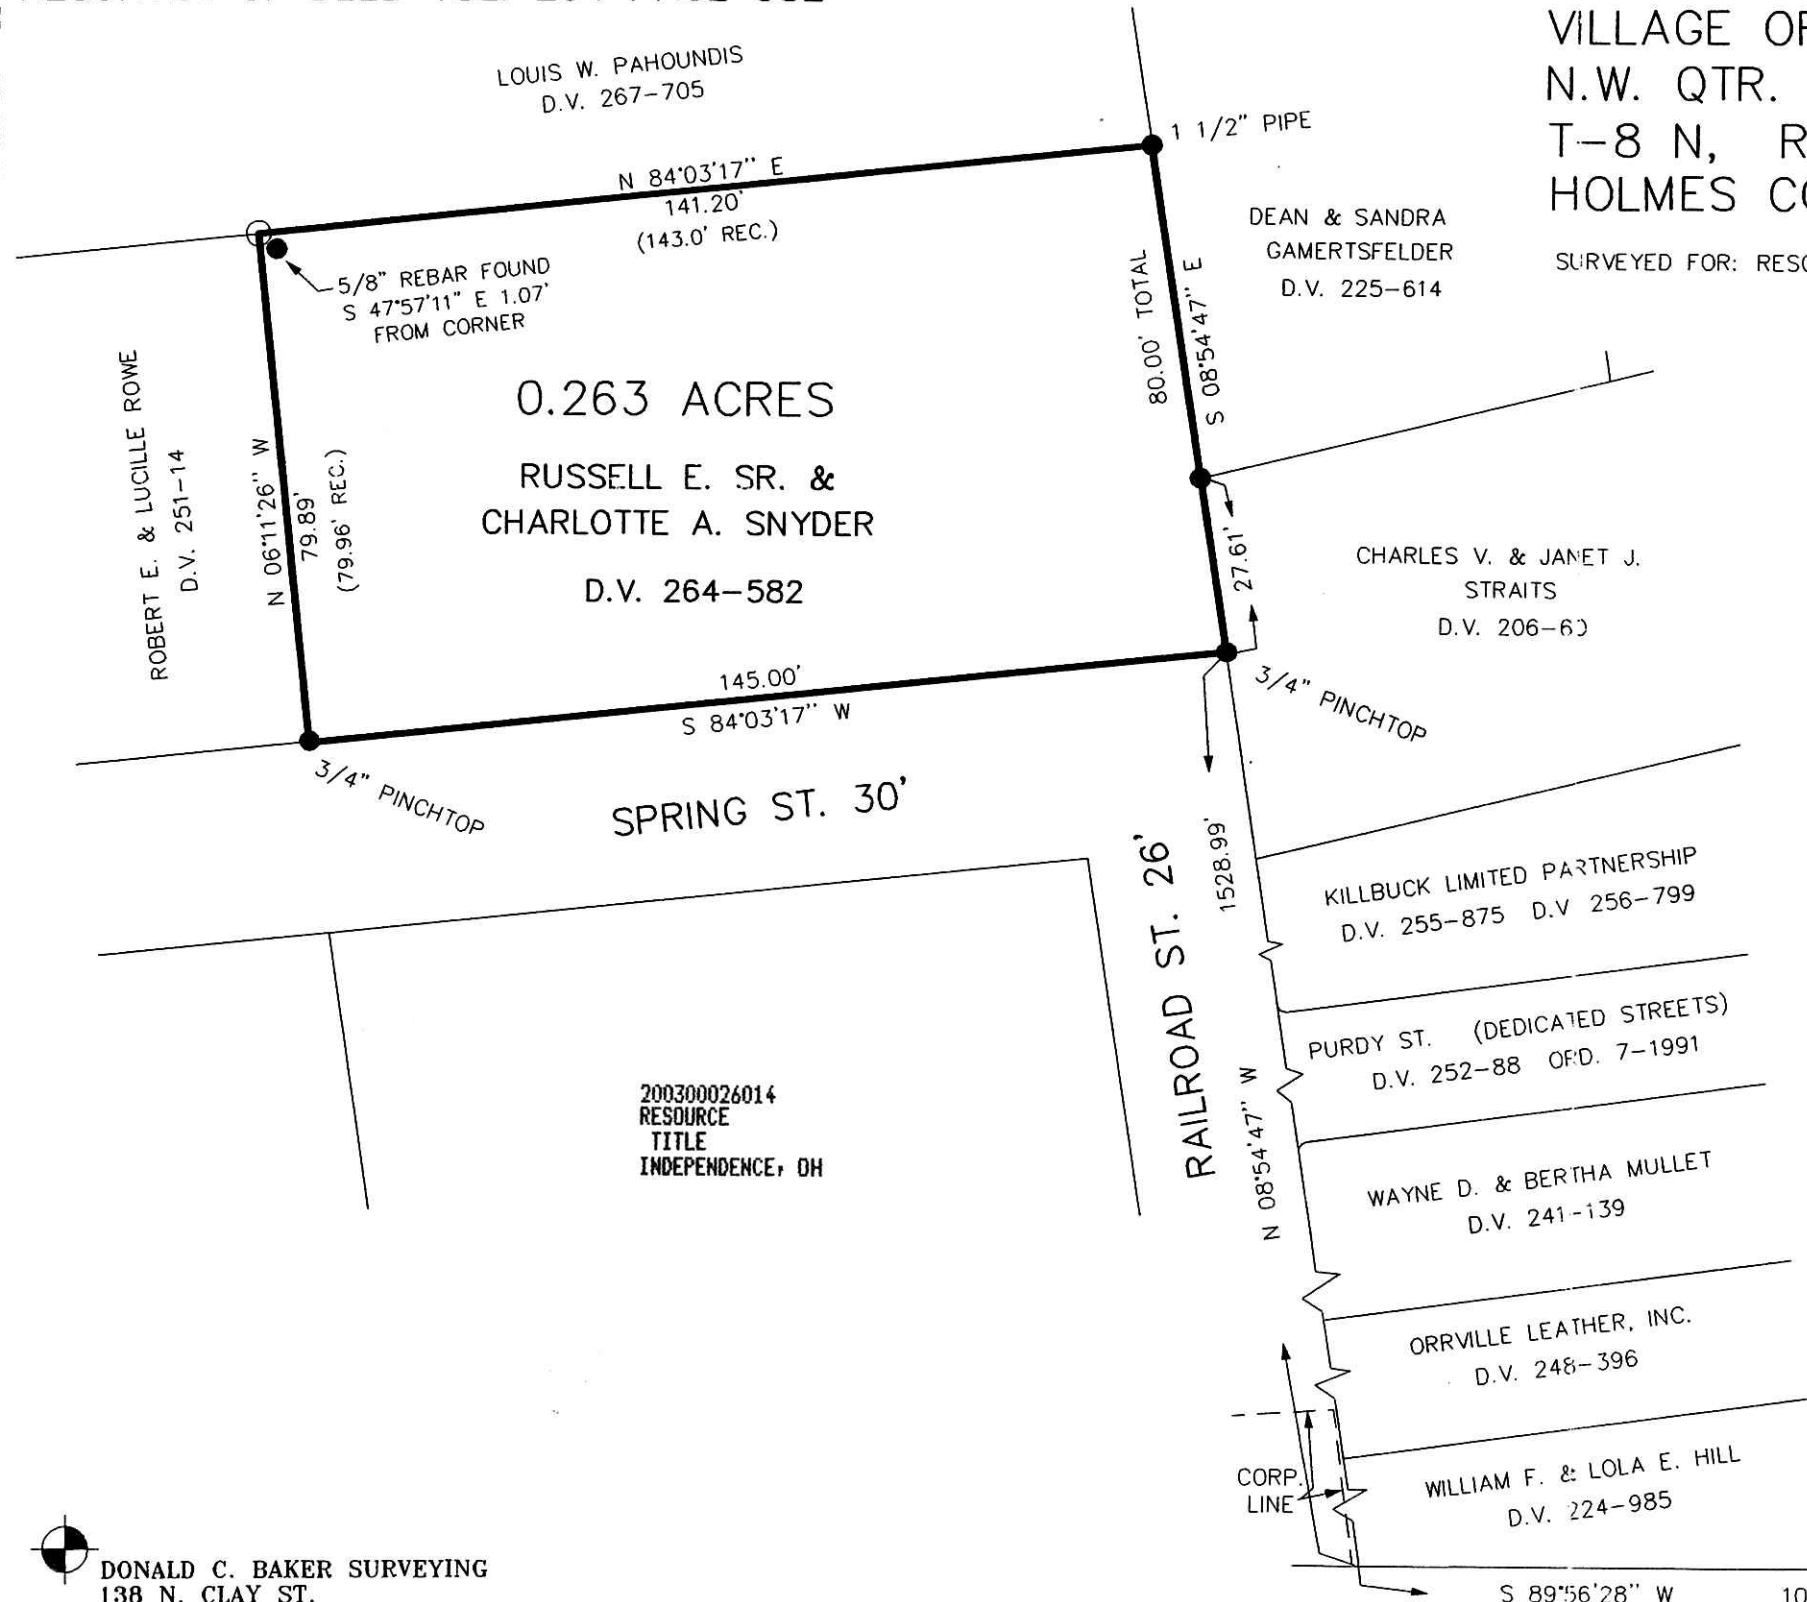

INDEXED

200300026014
Filed for Record in
HOLMES COUNTY, OH
SALLY MILLER
09-11-2003 At 09:09 am.
SMALL PLAT 40.00
DR Book 18 Page 728 - 728
OR vol 164 pg 144

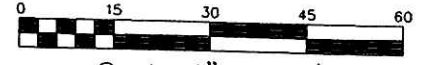

Scale 1" = 30'

- 5/8" REBAR FOUND UNLESS OTHERWISE NOTED
- 5/8" REBAR WITH I.D. CAP SET I.D. CAP MARKED "BAKER 6938"

REFERENCES:

- DEED VOL. 264 PAGE 582
- DEED VOL. 251 PAGE 14
- DEED VOL. 267 PAGE 705
- DEED VOL. 206 PAGE 60
- DEED VOL. 225 PAGE 614
- DEED VOL. 224 PAGE 985
- DEED VOL. 248 PAGE 396
- DEED VOL. 256 PAGE 799
- DEED VOL. 241 PAGE 139
- DEED VOL. 252 PAGE 88

BEARINGS FROM PLAT VOL. 10 PAGE 324

200300026014
RESOURCE
TITLE
INDEPENDENCE, OH



I CERTIFY THIS SURVEY TO BE CORRECT TO THE BEST OF MY KNOWLEDGE.

JAMIE D. DARR P.S. 7755

JDD/FCC DATE: JUNE 30, 2003

File name: C:\JOBS1\S-544-03\MLD

PLAT APPROVED

8/26/2003 B

DONALD C. BAKER SURVEYING
138 N. CLAY ST.
MILLERSBURG, OHIO 44654
PH. 330-674-4788
FAX 330-674-6027

