


Instrument Book Page
200300026185 DR 18 738

VILLAGE OF MILLERSBURG
PART OF OUT LOT 38
HOLMES COUNTY, OHIO

SURVEYED FOR: CHERYL L. MILLER &
ROBERT W. HUNSBERGER

200300026185
Filed for Record in
HOLMES COUNTY, OH
SALLY MILLER
09-19-2003 At 12:34 pm.
SMALL PLAT 40.00
DR Book 18 Page 738 - 738
or vol 165 pg 94

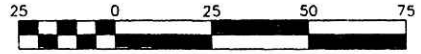

Scale 1" = 50'


○ 5/8" REBAR WITH I.D. CAP SET
I.D. CAP MARKED "BAKER 6938"

REFERENCES:

O.R. VOL. 133 PAGE 447
O.R. VOL. 124 PAGE 56
PLAT VOL. 11 PAGE 196

BEARINGS FROM PLAT VOL.
11 PAGE 196

INDEXED

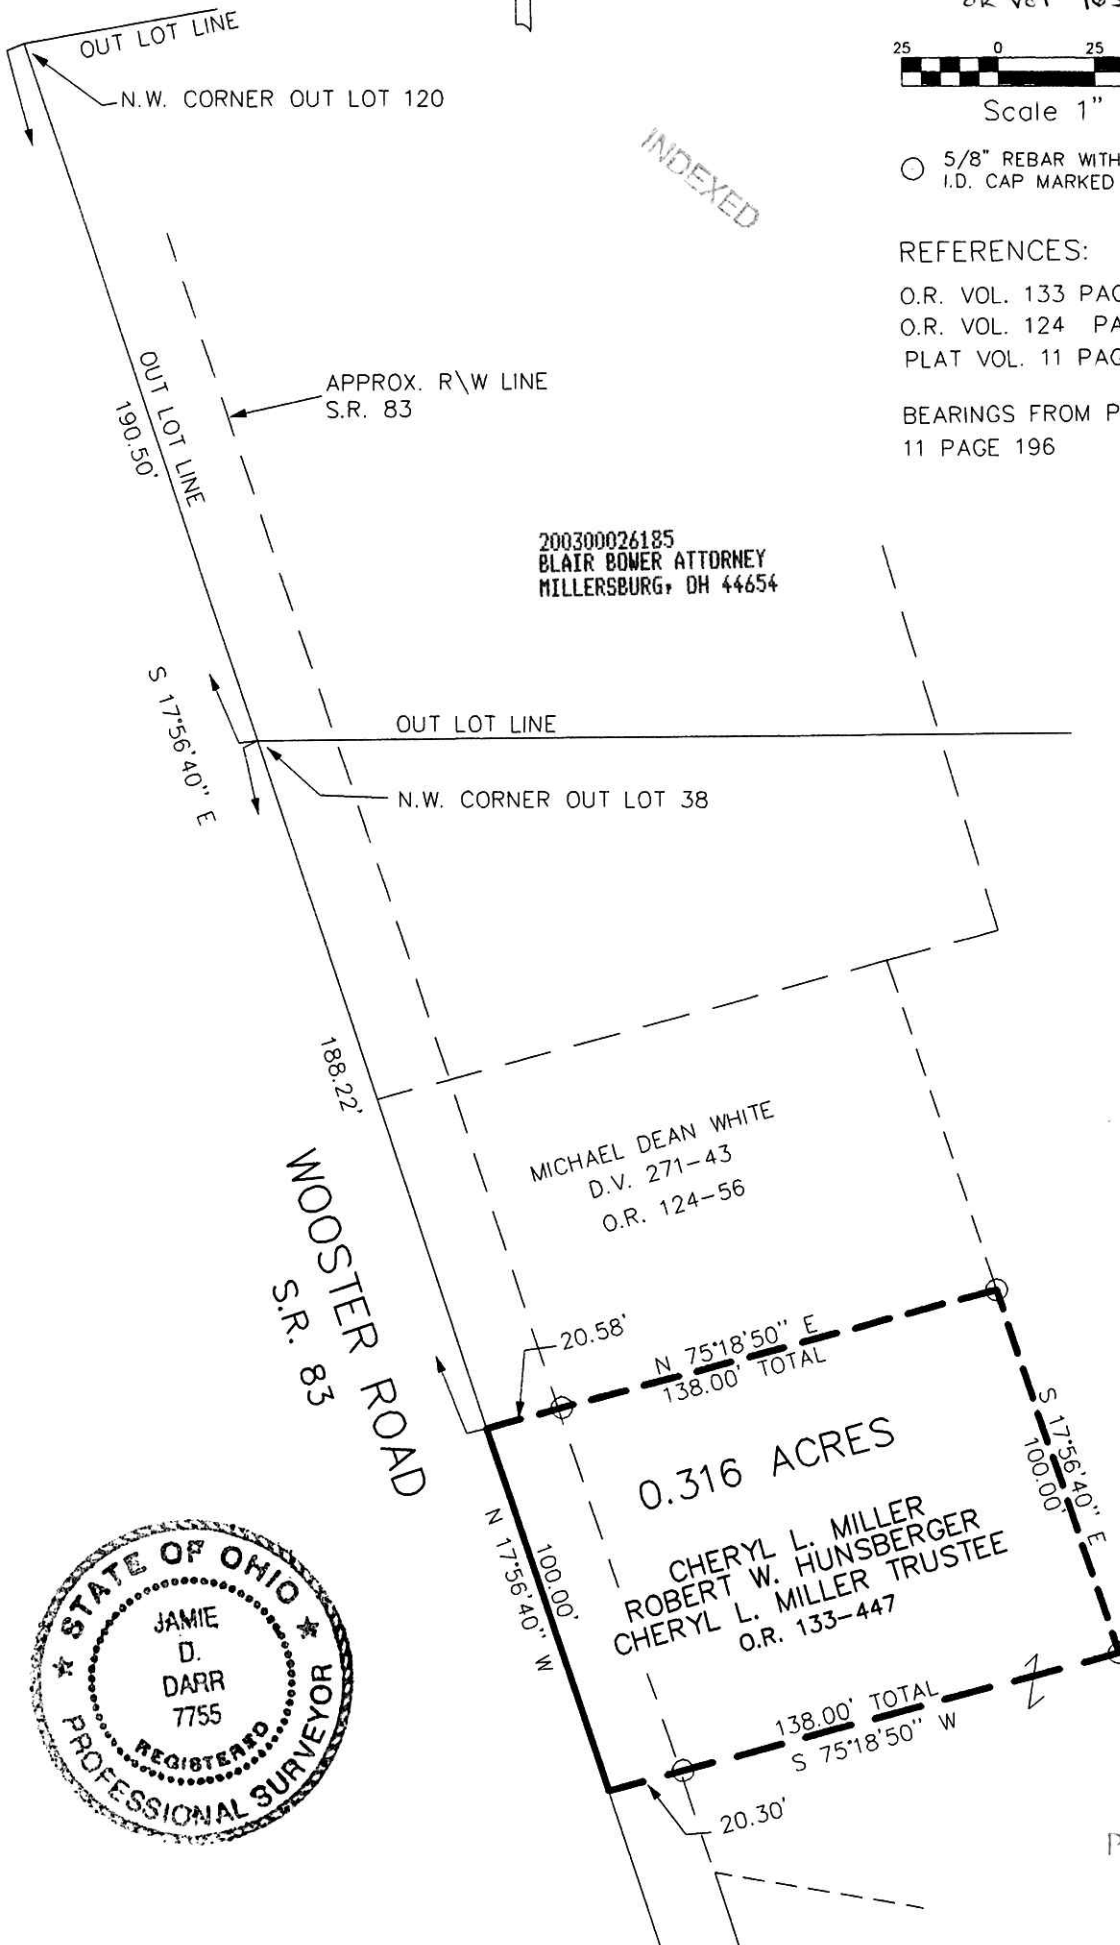

200300026185
BLAIR BOWER ATTORNEY
MILLERSBURG, OH 44654



PLAT APPROVED

9/18/2003

I CERTIFY THIS SURVEY TO BE CORRECT
TO THE BEST OF MY KNOWLEDGE.

Jamie D. Darr
JAMIE D. DARR P.S. 7755

JDD/FCC DATE MARCH 6, 2003

File name: C:\JOBS1\S-149-03\DB-MD



DONALD C. BAKER SURVEYING
138 N. CLAY ST.
MILLERSBURG, OHIO 44654
PH. 330-674-4788
FAX 330-674-6027