


INDEXED

PAINT TOWNSHIP
4TH. QTR., LOTS 3 & 13
T-10 N; R-5 W
HOLMES COUNTY, OHIO

SURVEYED FOR: ANDREW BEACHY JR.

200300026359
MILLER &
MAST ATTYS
MILLERSBURG, OH


200300026359
Filed for Record in
HOLMES COUNTY, OH
SALLY MILLER
09-26-2003 At 11:36 am.
SMALL PLAT 40.00
DR Book 18 Page 746 - 746
OR 166 pgs 40+43

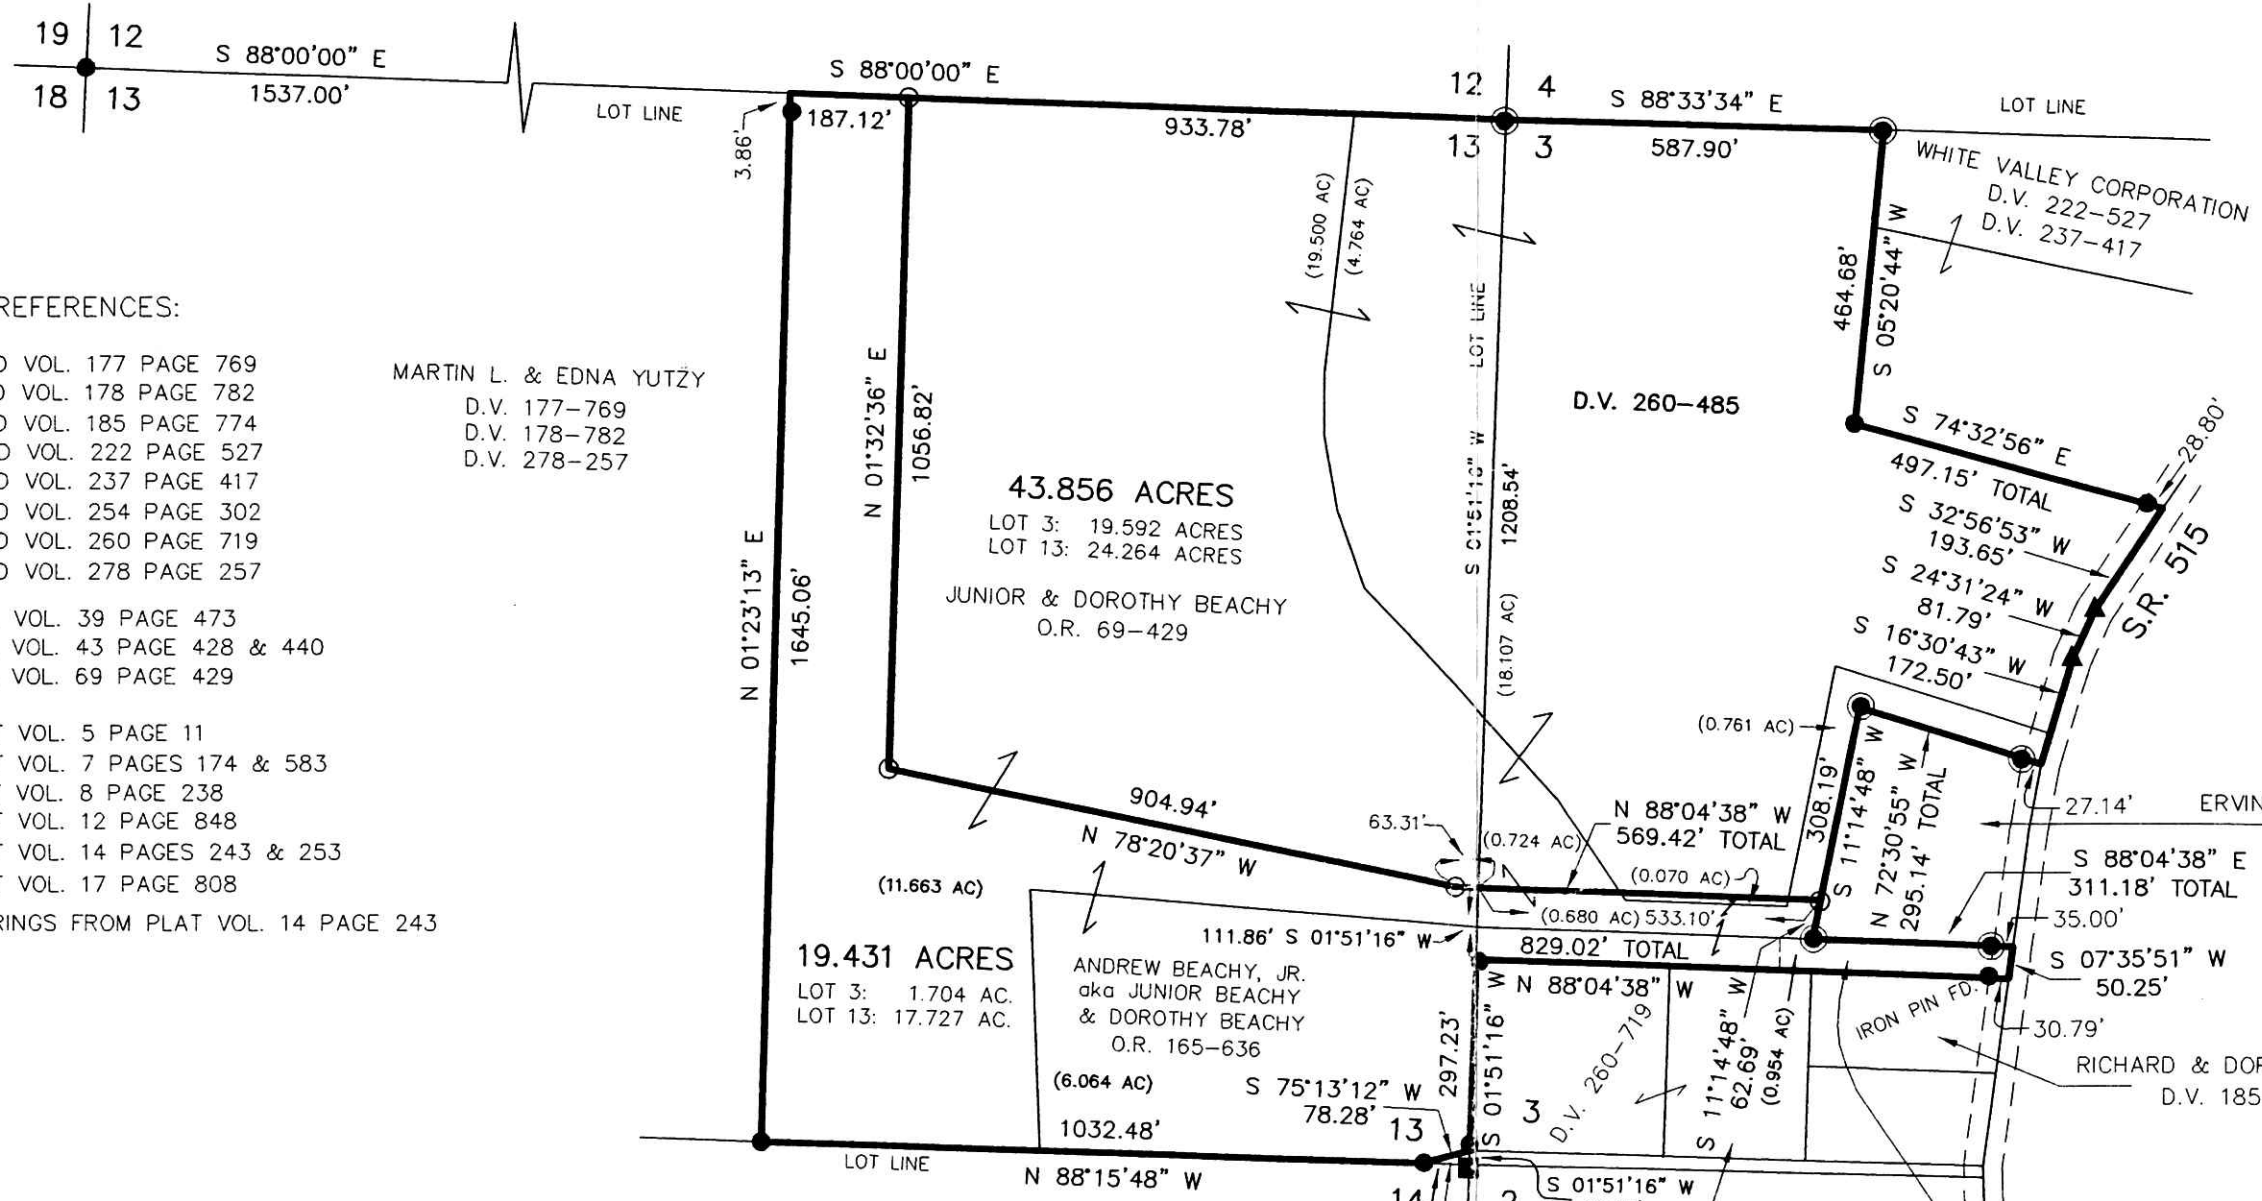

REFERENCES:

- DEED VOL. 177 PAGE 769
- DEED VOL. 178 PAGE 782
- DEED VOL. 185 PAGE 774
- DEED VOL. 222 PAGE 527
- DEED VOL. 237 PAGE 417
- DEED VOL. 254 PAGE 302
- DEED VOL. 260 PAGE 719
- DEED VOL. 278 PAGE 257
- O.R. VOL. 39 PAGE 473
- O.R. VOL. 43 PAGE 428 & 440
- O.R. VOL. 69 PAGE 429
- PLAT VOL. 5 PAGE 11
- PLAT VOL. 7 PAGES 174 & 583
- PLAT VOL. 8 PAGE 238
- PLAT VOL. 12 PAGE 848
- PLAT VOL. 14 PAGES 243 & 253
- PLAT VOL. 17 PAGE 808
- BEARINGS FROM PLAT VOL. 14 PAGE 243

MARTIN L. & EDNA YUTZY
D.V. 177-769
D.V. 178-782
D.V. 278-257

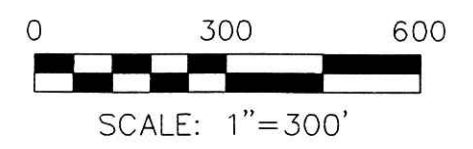

- STONE FOUND
- ▲ R.R. SPIKE FOUND
- 5/8" REBAR FOUND
- UNLESS OTHERWISE NOTED
- 1/2" ID PIPE FOUND
- 5/8" REBAR WITH I.D. CAP SET I.D. CAP MARKED "BAKER 6938"



I CERTIFY THIS SURVEY TO BE CORRECT TO THE BEST OF MY KNOWLEDGE.

JAMIE D. DARR PS 7755
DATE: AUG. 27, 2003
REV. SEPT. 24, 2003
FDB\LAB
File Name: C:\WORK\S-662-03\ERZ

DONALD C. BAKER SURVEYING
138 N. CLAY ST.
MILLERSBURG, OH 44654
PH. 330-674-4788
FAX: 330-674-6027

PLAT APPROVED
9/26/2003 b