


200300026644
CRITCHFIELD...
& JOHNSTON ATTYS
MILLERSBURG, OH 44654

Instrument Book Page
200300026644 DR 18 757

200300026644
Filed for Record in
HOLMES COUNTY, OH
SALLY MILLER
10-09-2003 At 02:48 pm.
SMALL PLAT 40.00
DR Book 18 Page 757 - 757
CR Vol 167 pg 818

0 300 600

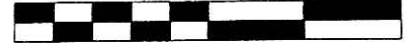

SCALE: 1"=300'


- 5/8" REBAR FOUND
UNLESS OTHERWISE NOTED
- ▲ R.R. SPIKE FOUND
- 5/8" REBAR WITH I.D. CAP SET
I.D. CAP MARKED "BAKER 6938"
- △ R.R. SPIKE SET

REFERENCES:
OR VOL. 141 PAGE 283
OR VOL. 123 PAGE 769
PLAT VOL. 18 PAGE 389
PLAT VOL. 14 PAGE 972
PLAT VOL. 7 PAGE 153
BEARINGS FROM PLAT VOL. 18 PAGE 389

KNOX TOWNSHIP
S.W. QTR. SECTION 18
T-9 N; R-9 W
HOLMES COUNTY, OHIO

SURVEYED FOR: TREVOR OGI

INDEXED

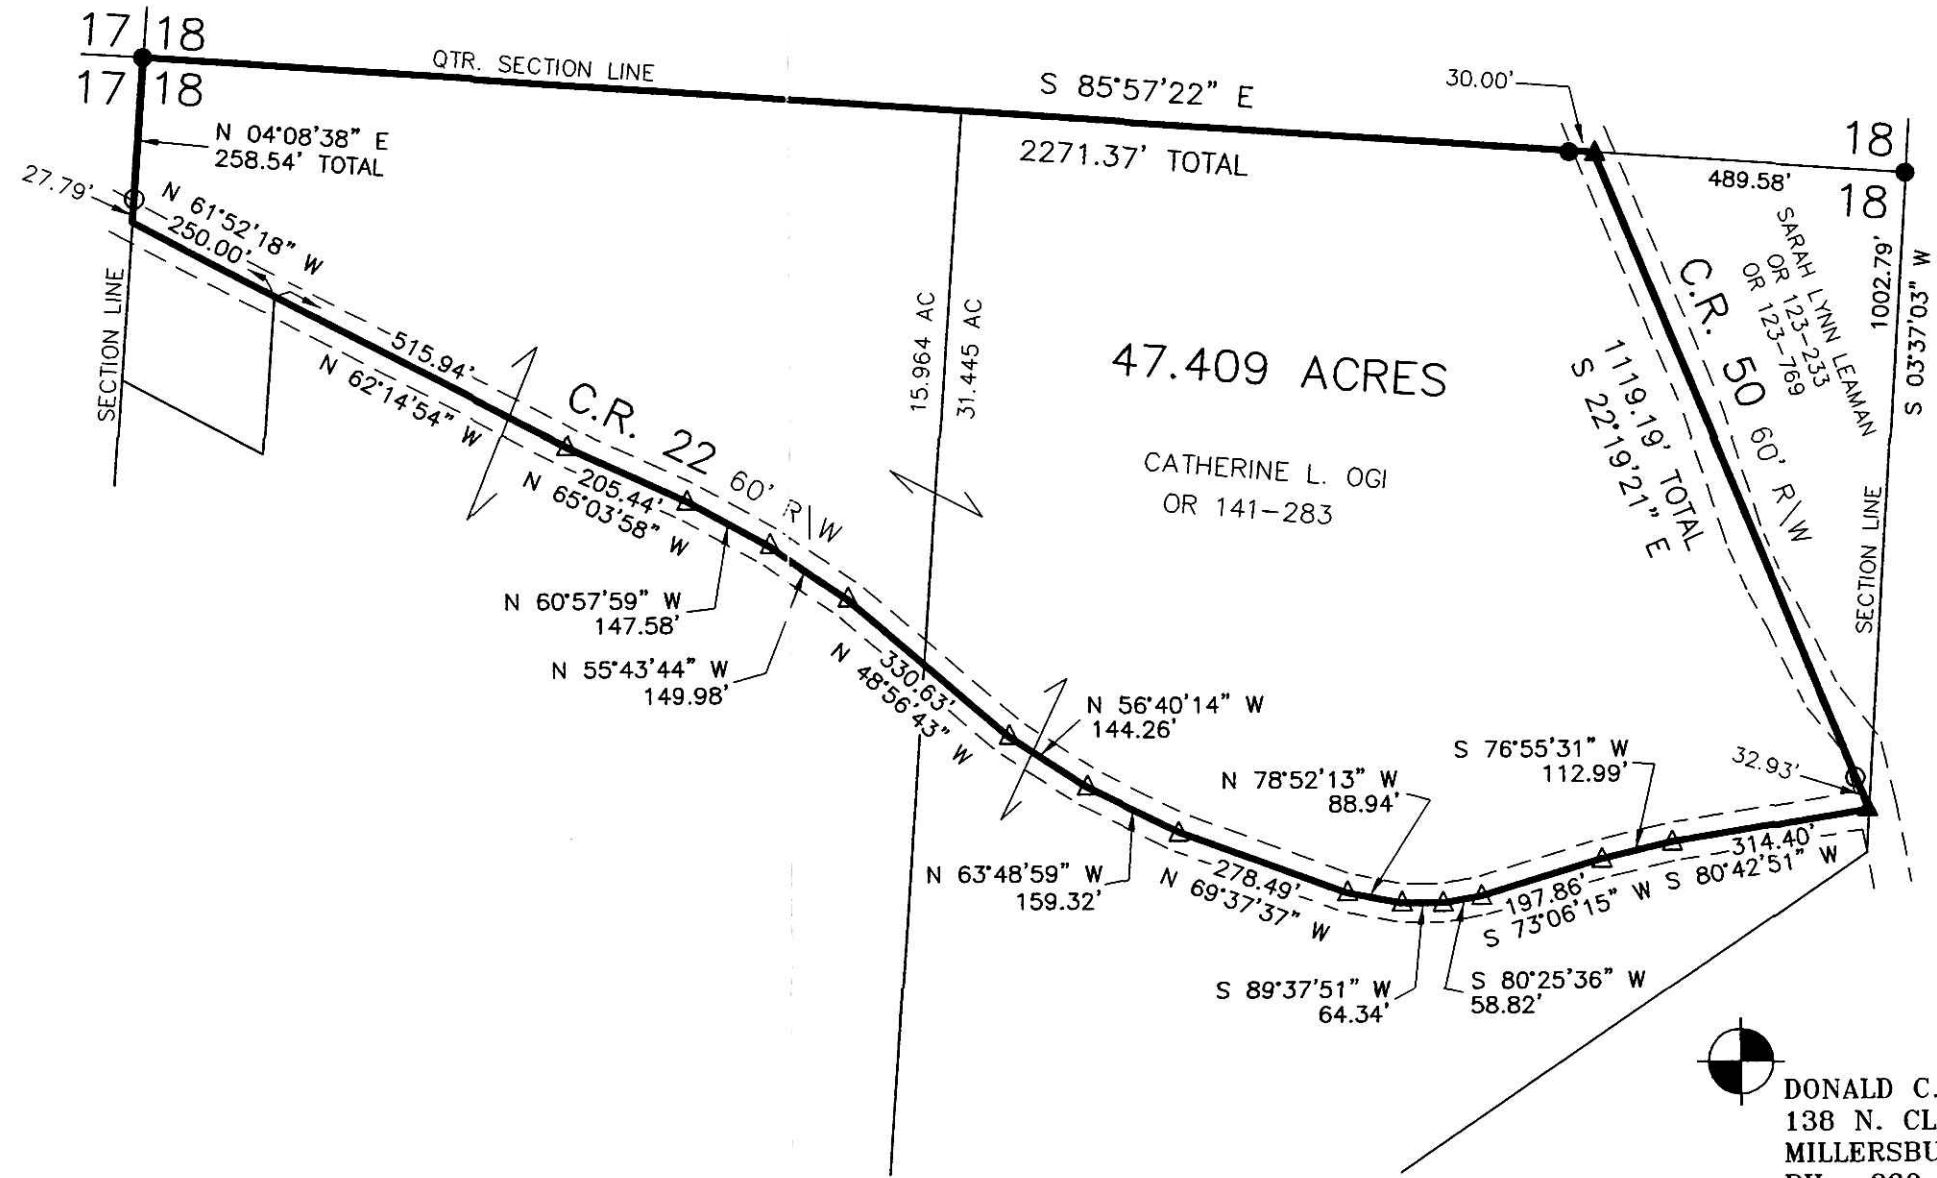


I CERTIFY THIS SURVEY TO BE CORRECT TO THE BEST OF MY KNOWLEDGE.

Donald C. Baker
DONALD C. BAKER PS 6938

FCC/KES DATE: JULY 10, 2003

File Name: C:\JOBS\S-573-03

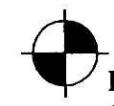

DONALD C. BAKER SURVEYING
138 N. CLAY ST.
MILLERSBURG, OH 44654
PH. 330-674-4788
FAX: 330-674-6027

PLAT APPROVED

10/9/2003