

SALT CREEK TOWNSHIP
N.W. & S.W. QTRS. SECTION 29
N.E. & S.E. QTRS. SECTION 30
T-15 N ; R-12 W
HOLMES COUNTY, OHIO

200300026808
SAMUEL H
STEINEL ATTY
MILLERSBURG, OH

INDEXED



200300026808
Filed for Record in
HOLMES COUNTY, OH
SALLY MILLER
10-17-2003 At 03:25 pm.
PLAT MED 43.20
DR Book 18 Page 768 - 768
OR Vol 167 pgs 1496+1498

SURVEYED FOR: ALLEN SCHLABACH

Instrument Book Page
200300026808 DR 18 768

REFERENCES:

- DEED VOL. 220 PAGE 214
- DEED VOL. 223 PAGE 844
- DEED VOL. 232 PAGE 289
- DEED VOL. 246 PAGE 883
- DEED VOL. 267 PAGE 481
- O.R. VOL. 63 PAGE 770
- PLAT VOL. 14 PAGE 721
- BEARINGS ASSUMED

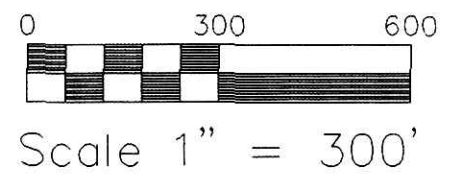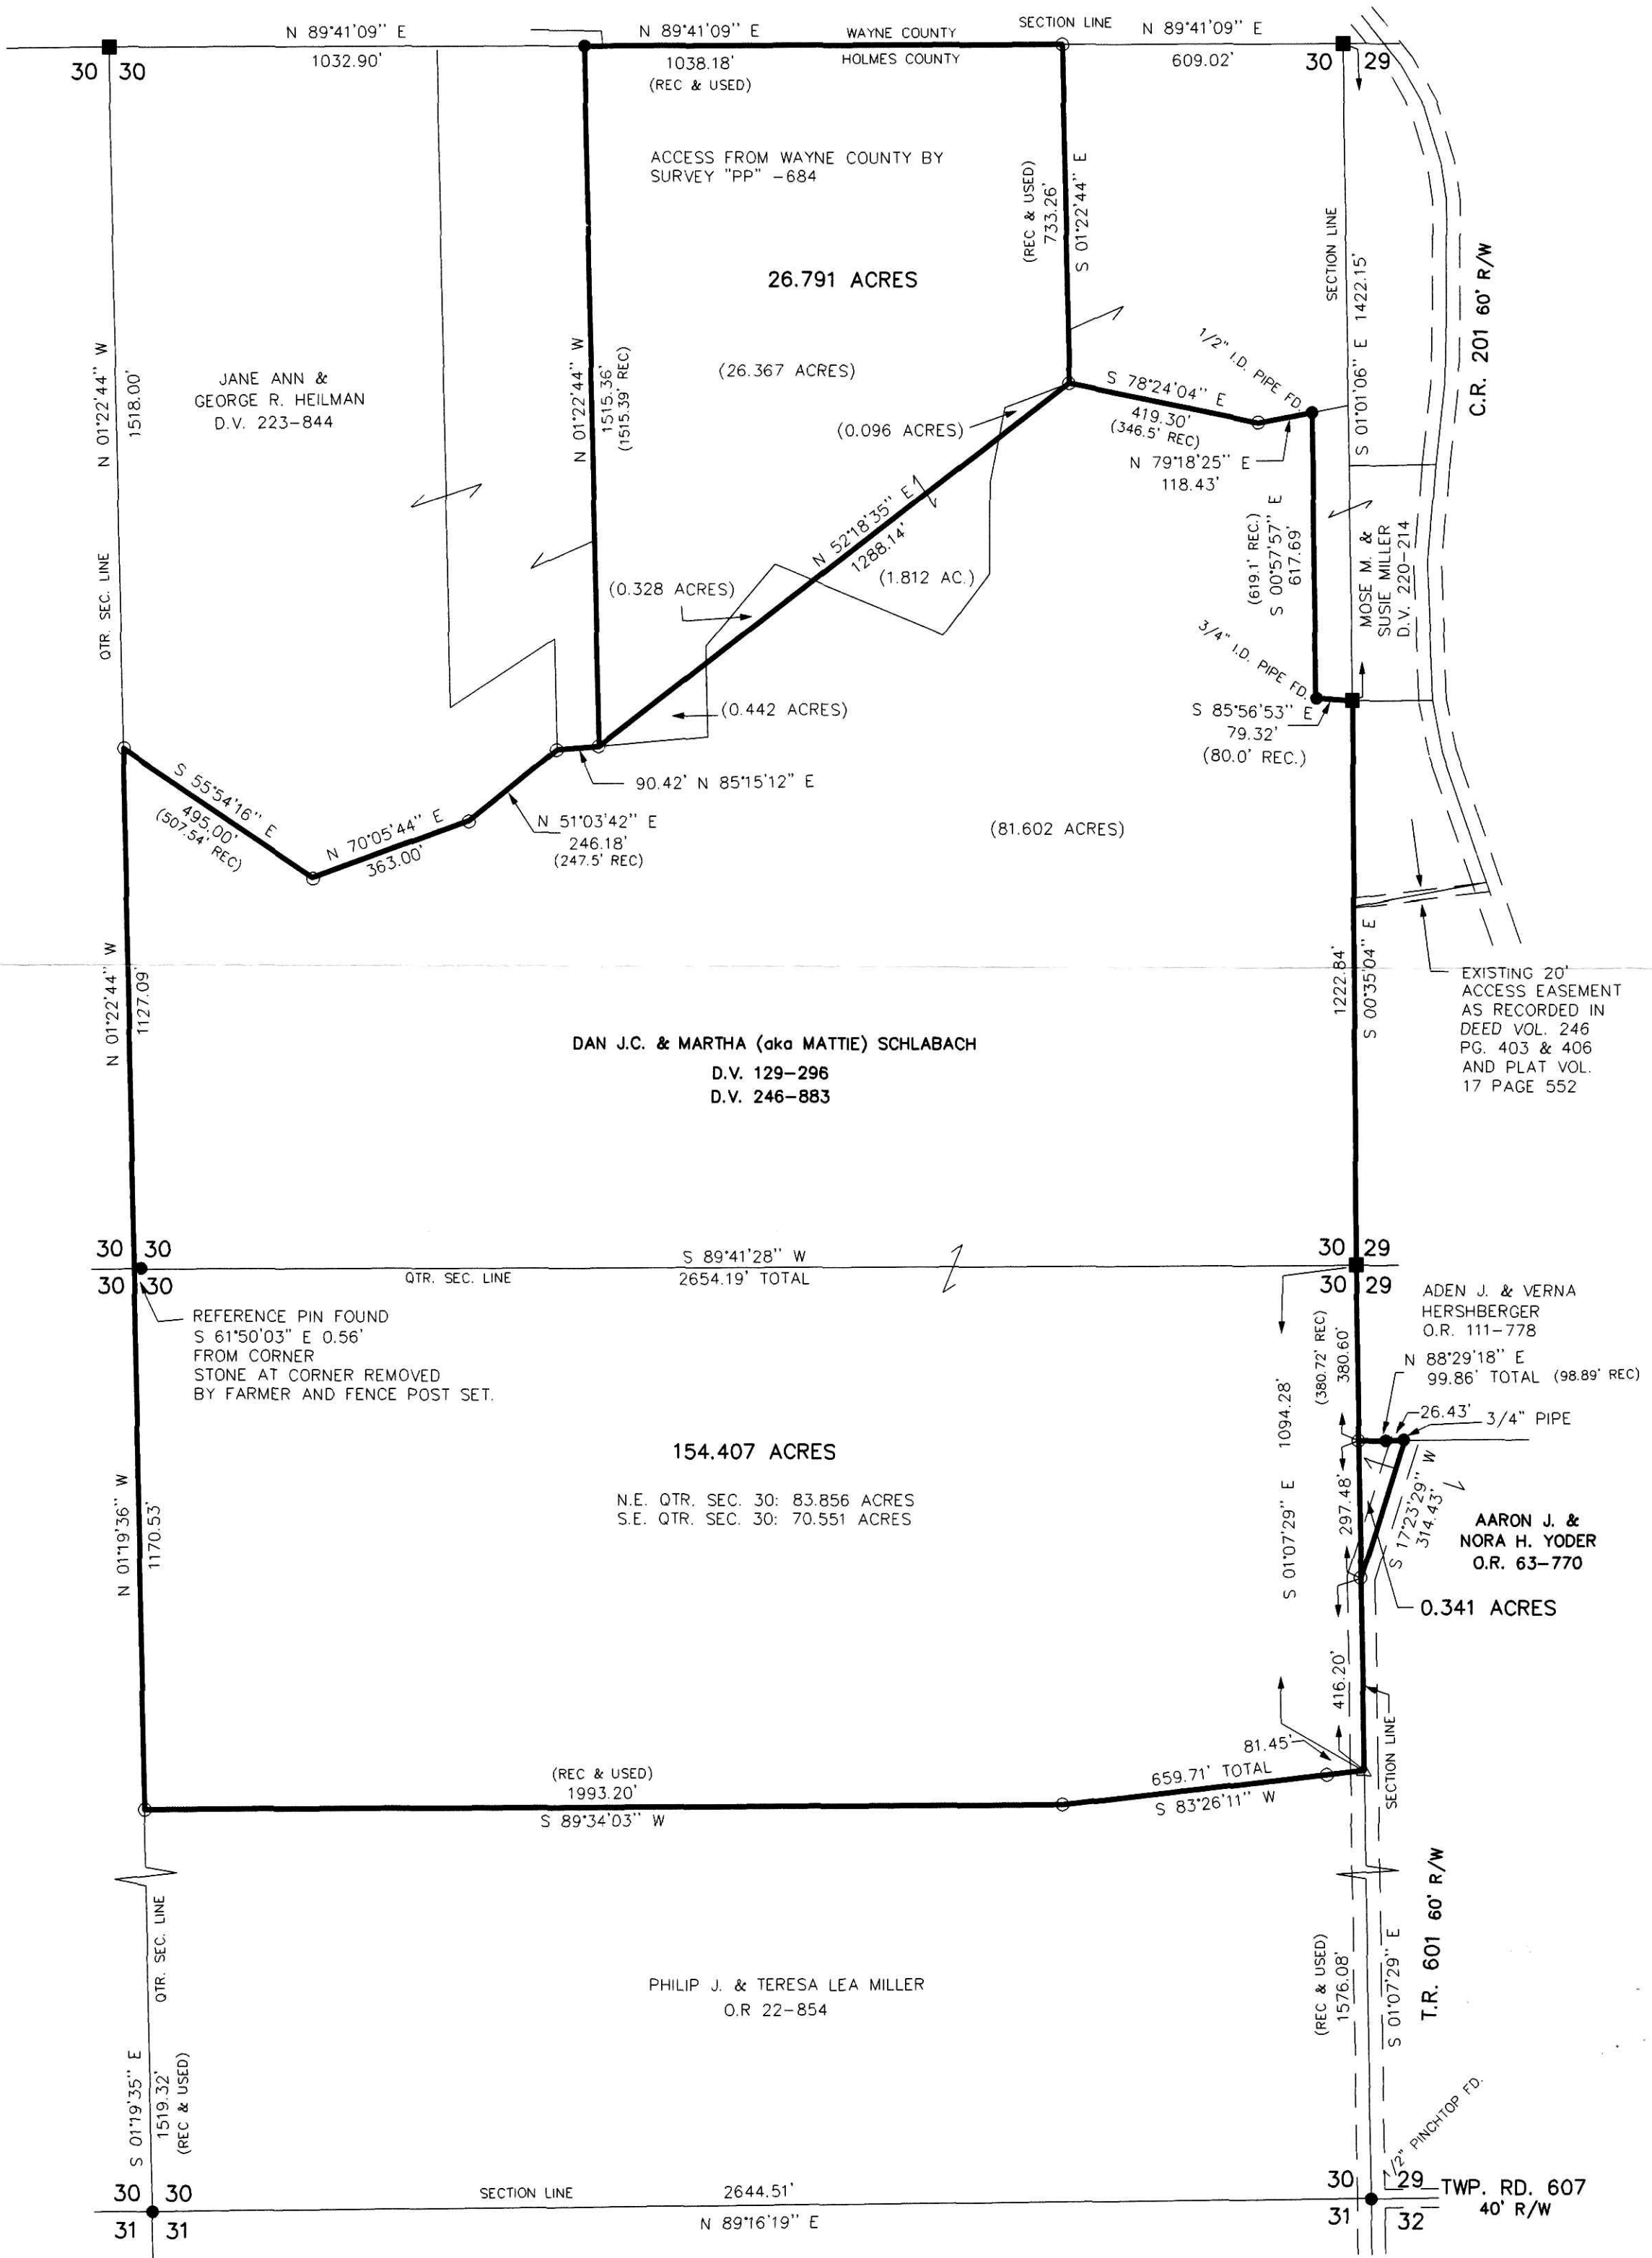

- STONE FOUND
- 5/8" REBAR FOUND UNLESS OTHERWISE NOTED
- △ R.R SPIKE SET
- 5/8" REBAR WITH I.D. CAP SET I.D. CAP MARKED "BAKER 6938"



I CERTIFY THIS SURVEY TO BE CORRECT TO THE BEST OF MY KNOWLEDGE.

JAMIE D. DARR P.S. 7755

FCC/JDD MARCH 28, 2003
File name: C:\JOBS1\S-68-03\ERZ

DONALD C. BAKER SURVEYING
138 N. CLAY ST.
MILLERSBURG, OHIO 44654
PH. 330-674-4788
FAX 330-674-6027

030215
PLAT APPROVED

10/6/2003