


RIPLEY TOWNSHIP
S.E. QTR. SECTION 12
T-17 N; R-14 W
HOLMES COUNTY, OHIO
SURVEYED FOR: MELVIN MILLER

REFERENCES:
DEED VOL. 231 PAGE 186
O.R. VOL. 25 PAGE 678
PLAT VOL. 9 PAGES 82 & 172
BEARINGS FROM PLAT VOL. 9 PAGE 82

BRUCE A. SEITH
D.V. 243-305
D.V. 253-721
D.V. 267-476

030243
APPROVED FOR TRANSFER ONLY
NO SUBDIVISION PLAT REQUIRED
(O.R.C. 711.001 & 711.131)
Lot(s) not for building unless
approved by Board of Health.
HOLMES CO. PLANNING COMM.
By AD Date 11/10/03

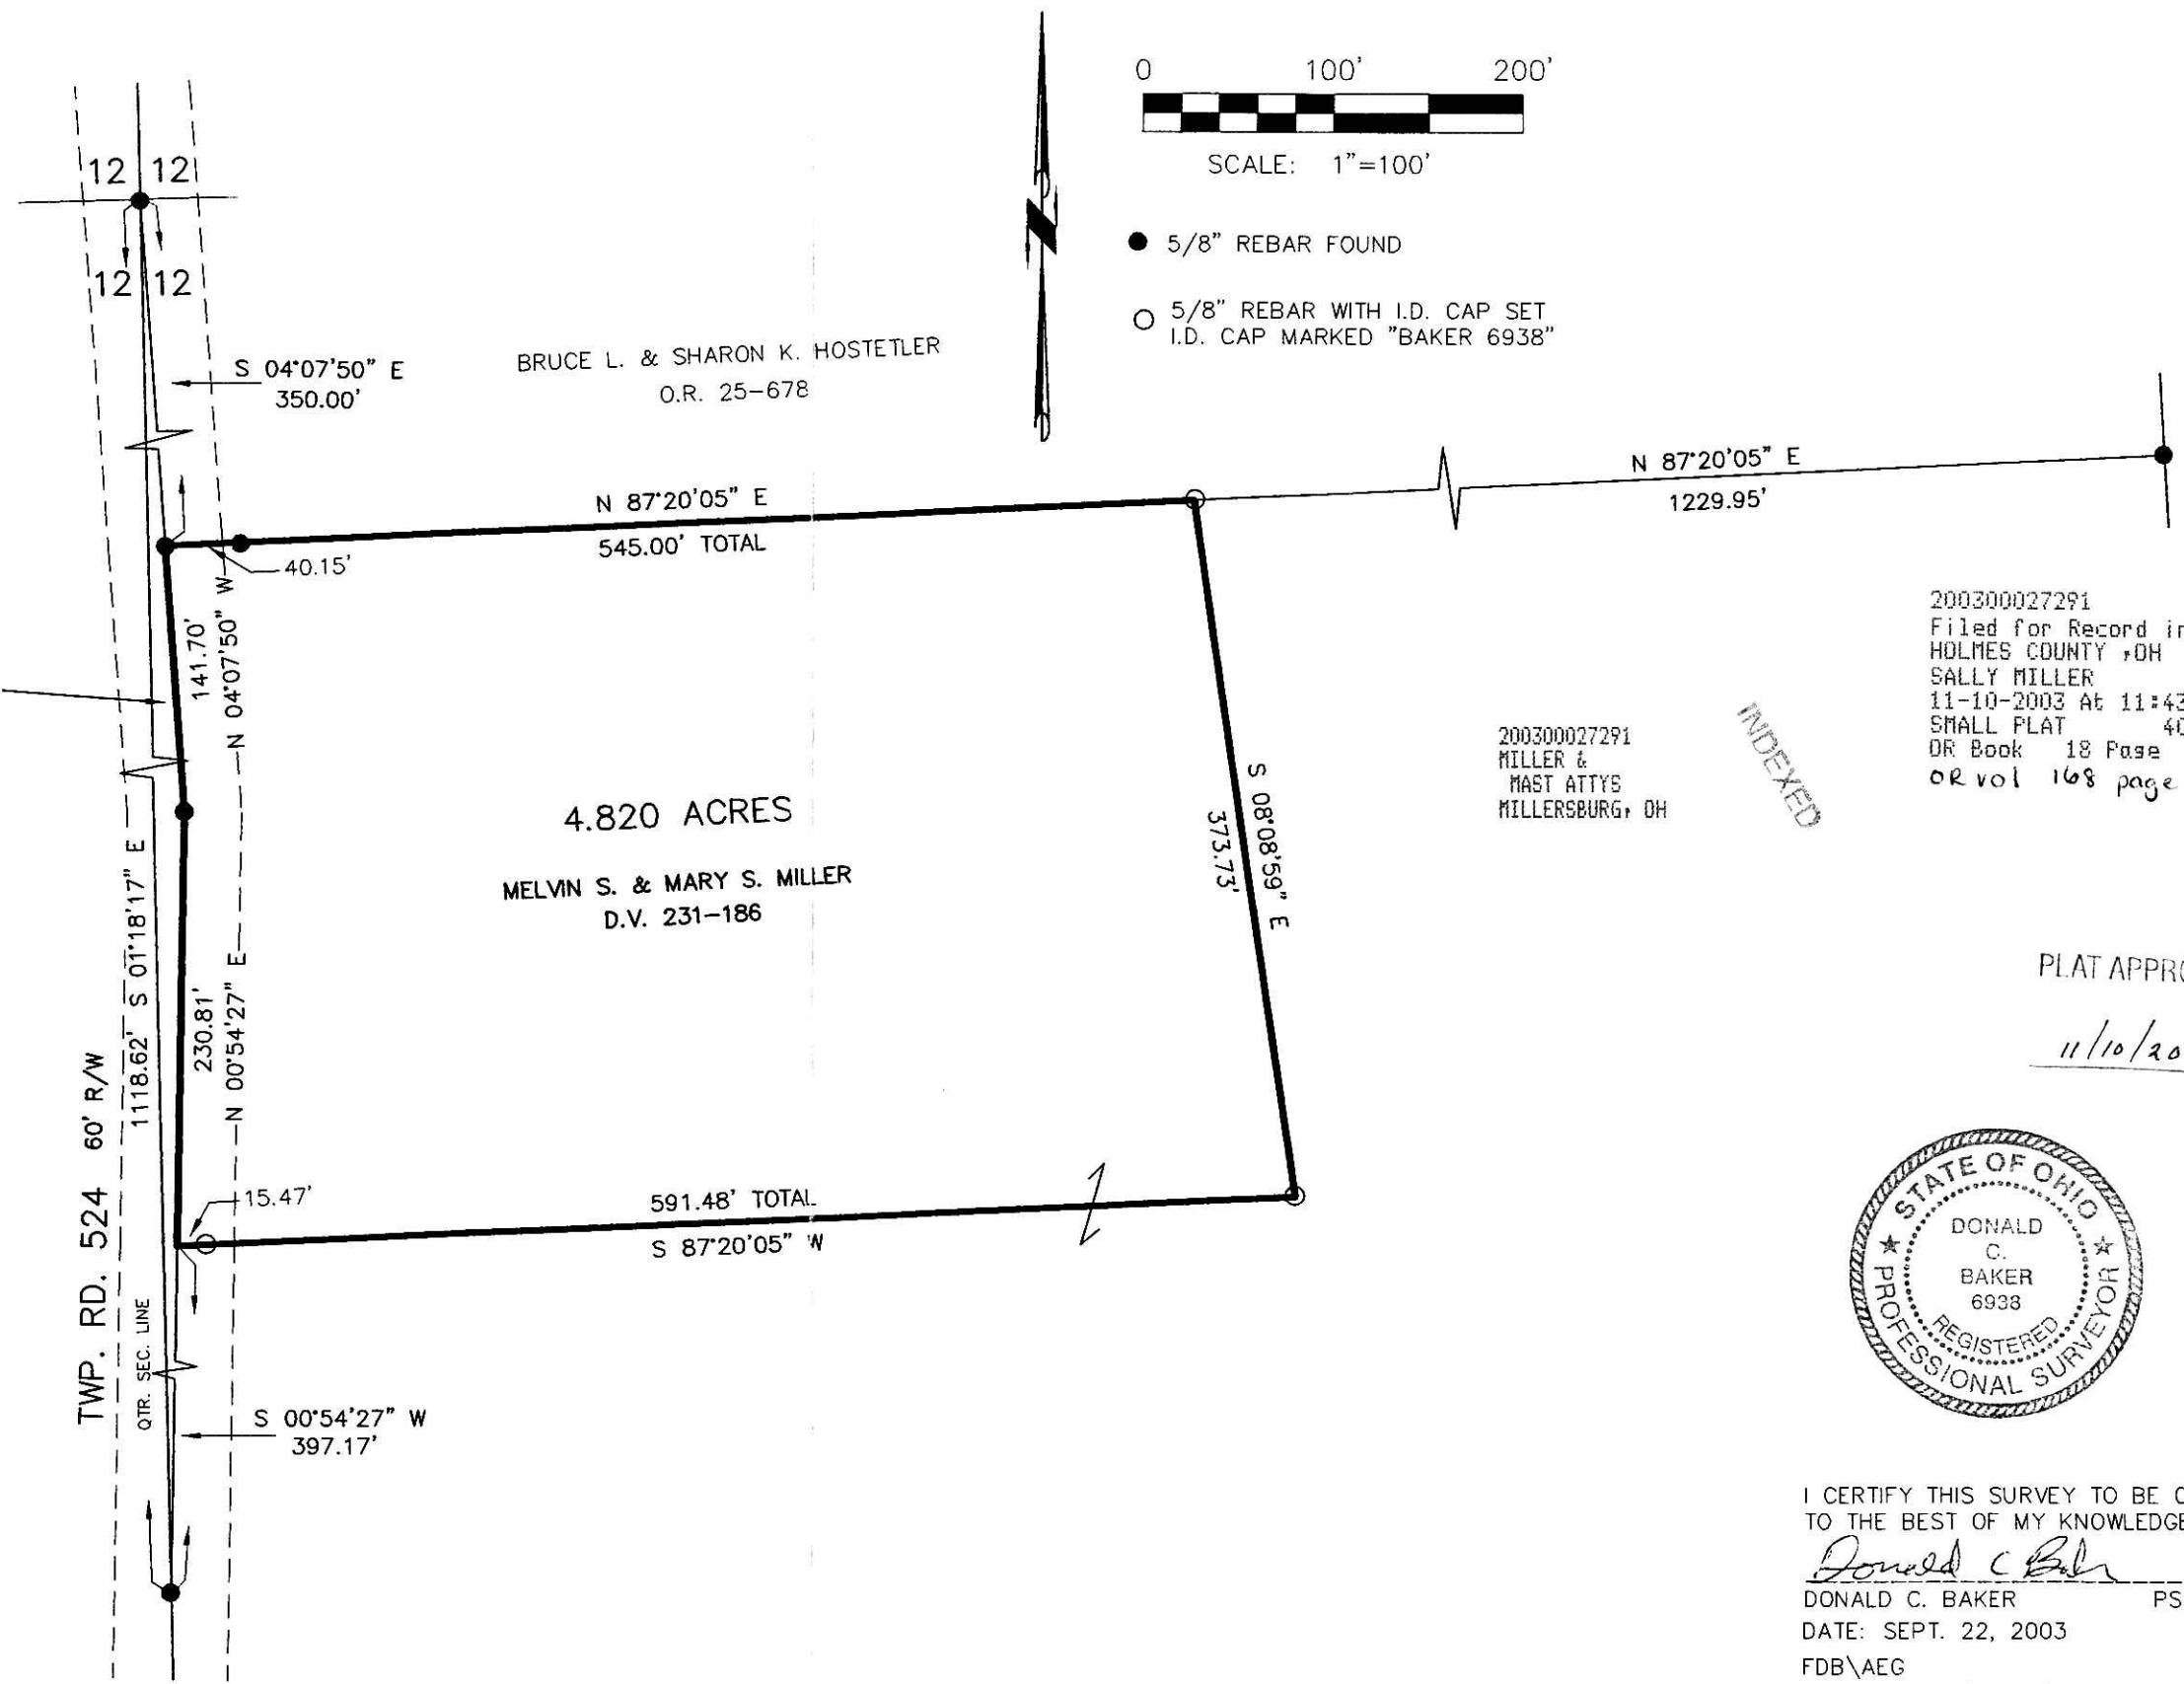

200300027291
Filed for Record in
HOLMES COUNTY, OH
SALLY MILLER
11-10-2003 At 11:43 am.
SMALL PLAT 40.00
DR Book 18 Page 793 - 793
OR vol 168 page 175
200300027291
MILLER &
MAST ATTYS
MILLERSBURG, OH

INDEXED

PLAT APPROVED
11/10/2003 b



I CERTIFY THIS SURVEY TO BE CORRECT
TO THE BEST OF MY KNOWLEDGE.
Donald C Baker
DONALD C. BAKER PS 6938
DATE: SEPT. 22, 2003
FDB/AEG
File Name: C:\WORK\S-794-03\ERZ

DONALD C. BAKER SURVEYING
138 N. CLAY ST.
MILLERSBURG, OH 44654
PH. 330-674-4788
FAX: 330-674-6027