

Instrument Book Page
200300027389 OR 18 796

VILLAGE OF HOLMESVILLE
PART OF LOTS 10 & 11


PRAIRIE TOWNSHIP
S.E. QTR. SECTION 3
T-13 N ; R-13 W
HOLMES COUNTY, OHIO

SURVEYED FOR: JOANNE VINCENT



I CERTIFY THIS SURVEY TO BE CORRECT
TO THE BEST OF MY KNOWLEDGE.


JAMIE D. DARR P.S. 7755
DATE: OCT. 23, 2003
JDD\ALG
File Name: C:\JOBS1\S-866-03\MLD

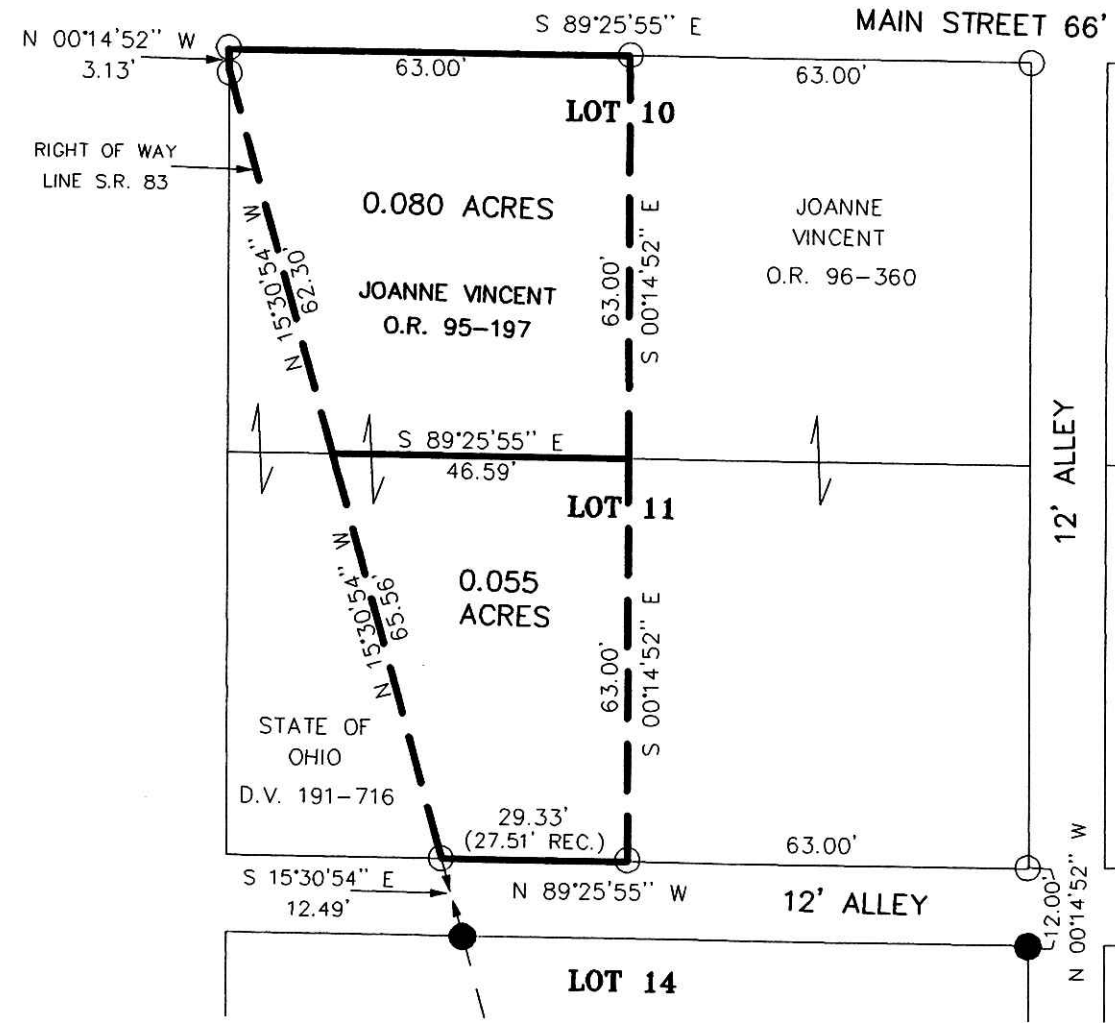

INDEXED

200300027389
HOLMES COUNTY TITLE
MILLERSBURG, OH 44654

200300027389
Filed for Record in
HOLMES COUNTY, OH
SALLY MILLER
11-14-2003 At 12:18 pm.
SMALL PLAT 40.00
OR Book 18 Page 796 - 796
OR vol 168 page 590

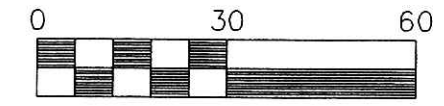


- Scale 1" = 30'
- 5/8" REBAR FOUND
UNLESS OTHERWISE NOTED
 - 5/8" REBAR WITH ID CAP SET
ID CAP MARKED "BAKER 6938"

REFERENCES

DEED VOL. 191 PAGE 716
O.R. VOL. 96 PAGE 360
O.R. VOL. 95 PAGE 197

BEARINGS FROM DEED
VOL. 191 PAGE 710

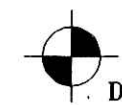

DONALD C. BAKER SURVEYING
138 N. CLAY ST.
MILLERSBURG, OHIO 44654
PH. 330-674-4788
FAX. 330-674-6027

PLAT APPROVED

11/7/2003