
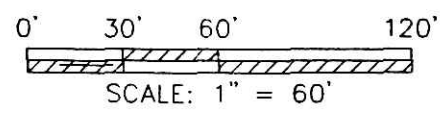


MAP OF SURVEY
GREENSVIEW CONDOMINIUM,
BEING LOT 2 OF THE
PARKVIEW HEIGHTS SUBDIVISION
PLAT VOL. 2; PG. 276
VILLAGE OF MILLERSBURG
S.W. QTR. OF SEC. 20
HARDY TOWNSHIP
HOLMES COUNTY, OHIO

Instrument Book Page
200300027606 OR 18 817

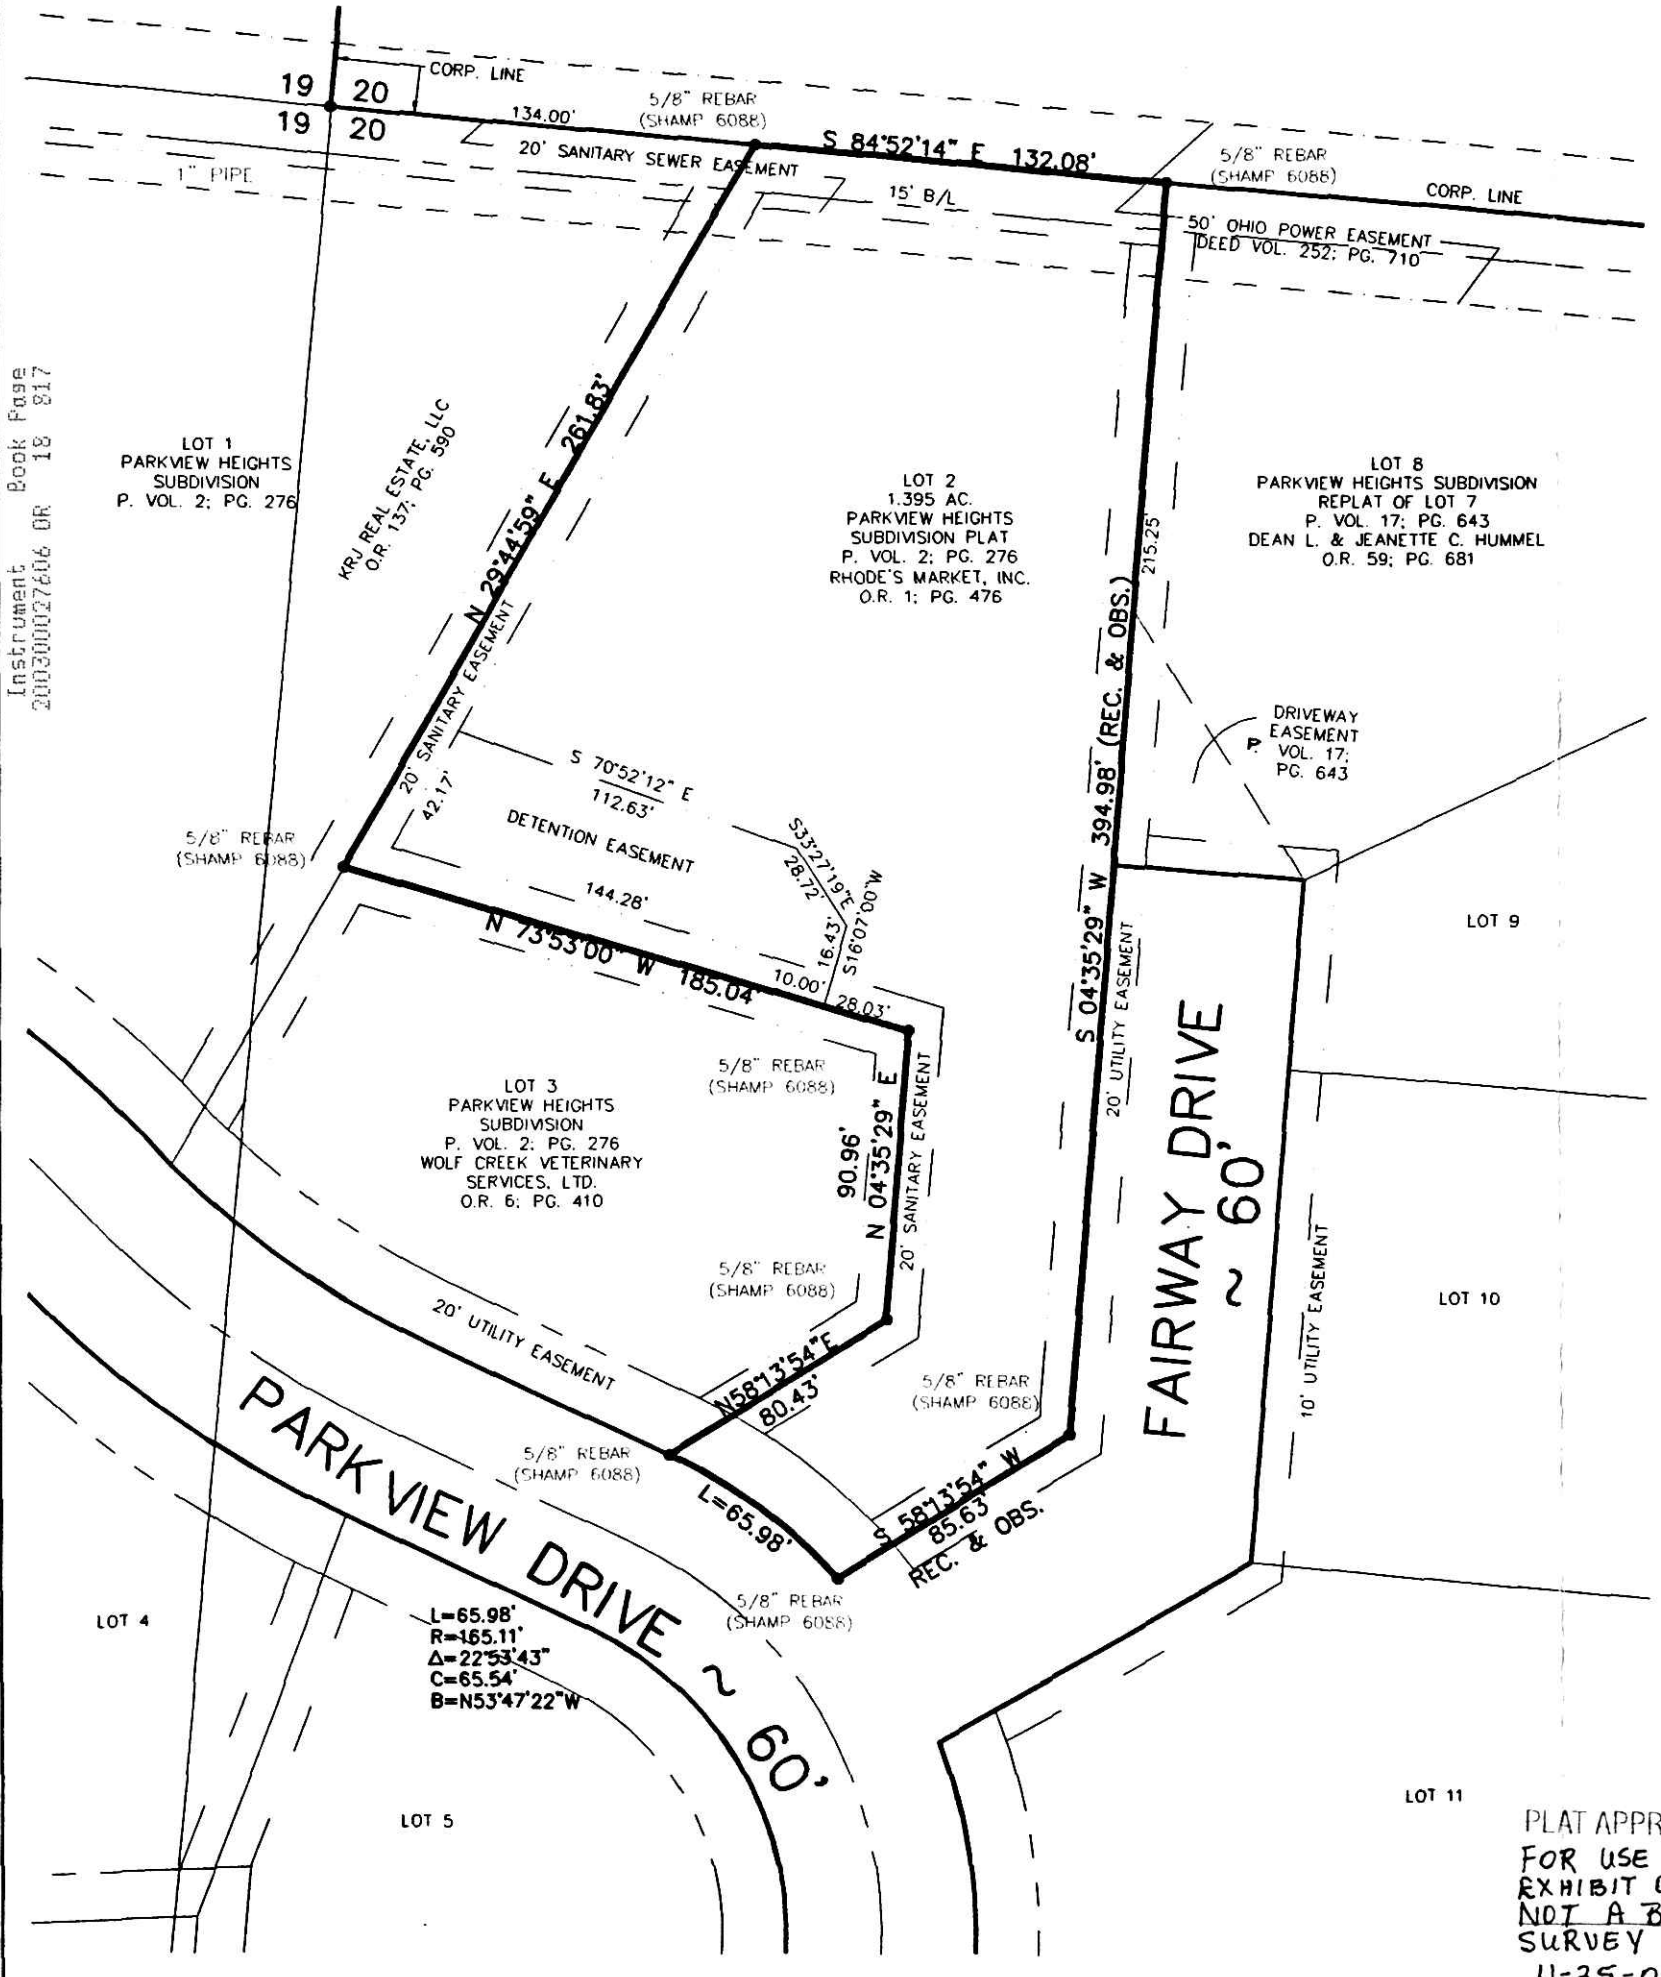

• I.P. OR PIPE FOUND

200300027606
CRITCHFIELD...
& JOHNSTON ATTYS
MILLERSBURG, OH

INDEXED

200300027606
Filed for Record in
HOLMES COUNTY, OH
SALLY MILLER
11-26-2003 At 09:43 am.
SMALL PLAT 40.00
OR Book 18 Page 817 - 817


Distances shown hereon are expressed in feet and decimal parts thereof, bearings are to an assumed meridian and are used to express angles only. Iron pins or monuments were found or set as indicated hereon. All of which I believe to be correct to the best of my knowledge.

By: Mark E. Purdy 11-17-03
Mark E. Purdy, P.S. #7307 Date



PLAT APPROVED
FOR USE AS AN
EXHIBIT ONLY
NOT A BOUNDARY
SURVEY
11-25-03 *sz*

**SHAFFER, JOHNSTON, LICHTENWALTER
& ASSOCIATES, INC.**
CONSULTING ENGINEERS - SURVEYORS
3477 Commerce Parkway, Suite C
Wooster, Ohio 44691

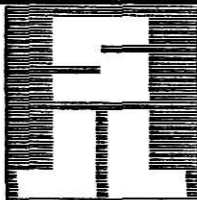

TEL (330) 345-6377 FAX (330) 345-6725 EMAIL: sjinfo@earthlink.net		DATE
DRAWN C. Falb	CHECKED M. Purdy	11/17/03
DWG. No. EW-1988-CONDO		JOB No. EW-1988
		PAGE 1 OF 2