


Instrument 200300027681 OR Book Page 18 822

WALNUT CREEK TOWNSHIP
S.E. QTR. SECTION 18
T-9 N; R-5 W
HOLMES COUNTY, OHIO

SURVEYED FOR: DAN J.A. YODER

200300027681
Filed for Record in
HOLMES COUNTY OH
SALLY MILLER
12-02-2003 At 03:41 pm.
SMALL PLAT 40.00
OR Book 18 Page 822 - 822
OR vol 168 page 1961

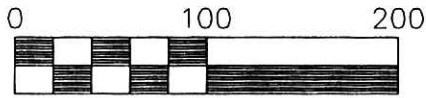

Scale 1" = 100'

- 5/8" REBAR FOUND
- 5/8" REBAR WITH ID CAP SET
ID CAP MARKED "BAKER 6938"




REFERENCES

- DEED VOL. 163 PAGE 467
- DEED VOL. 218 PAGE 664
- O.R. VOL. 160 PAGE 645
- PLAT VOL. 12 PAGE 179
- PLAT VOL. 10 PAGE 825
- PLAT VOL. 14 PAGE 927

INDEXED

BEARINGS FROM PLAT VOL. 10 PAGE 825

200300027681
PAUL A
MILLER LAW
MILLERSBURG, OH

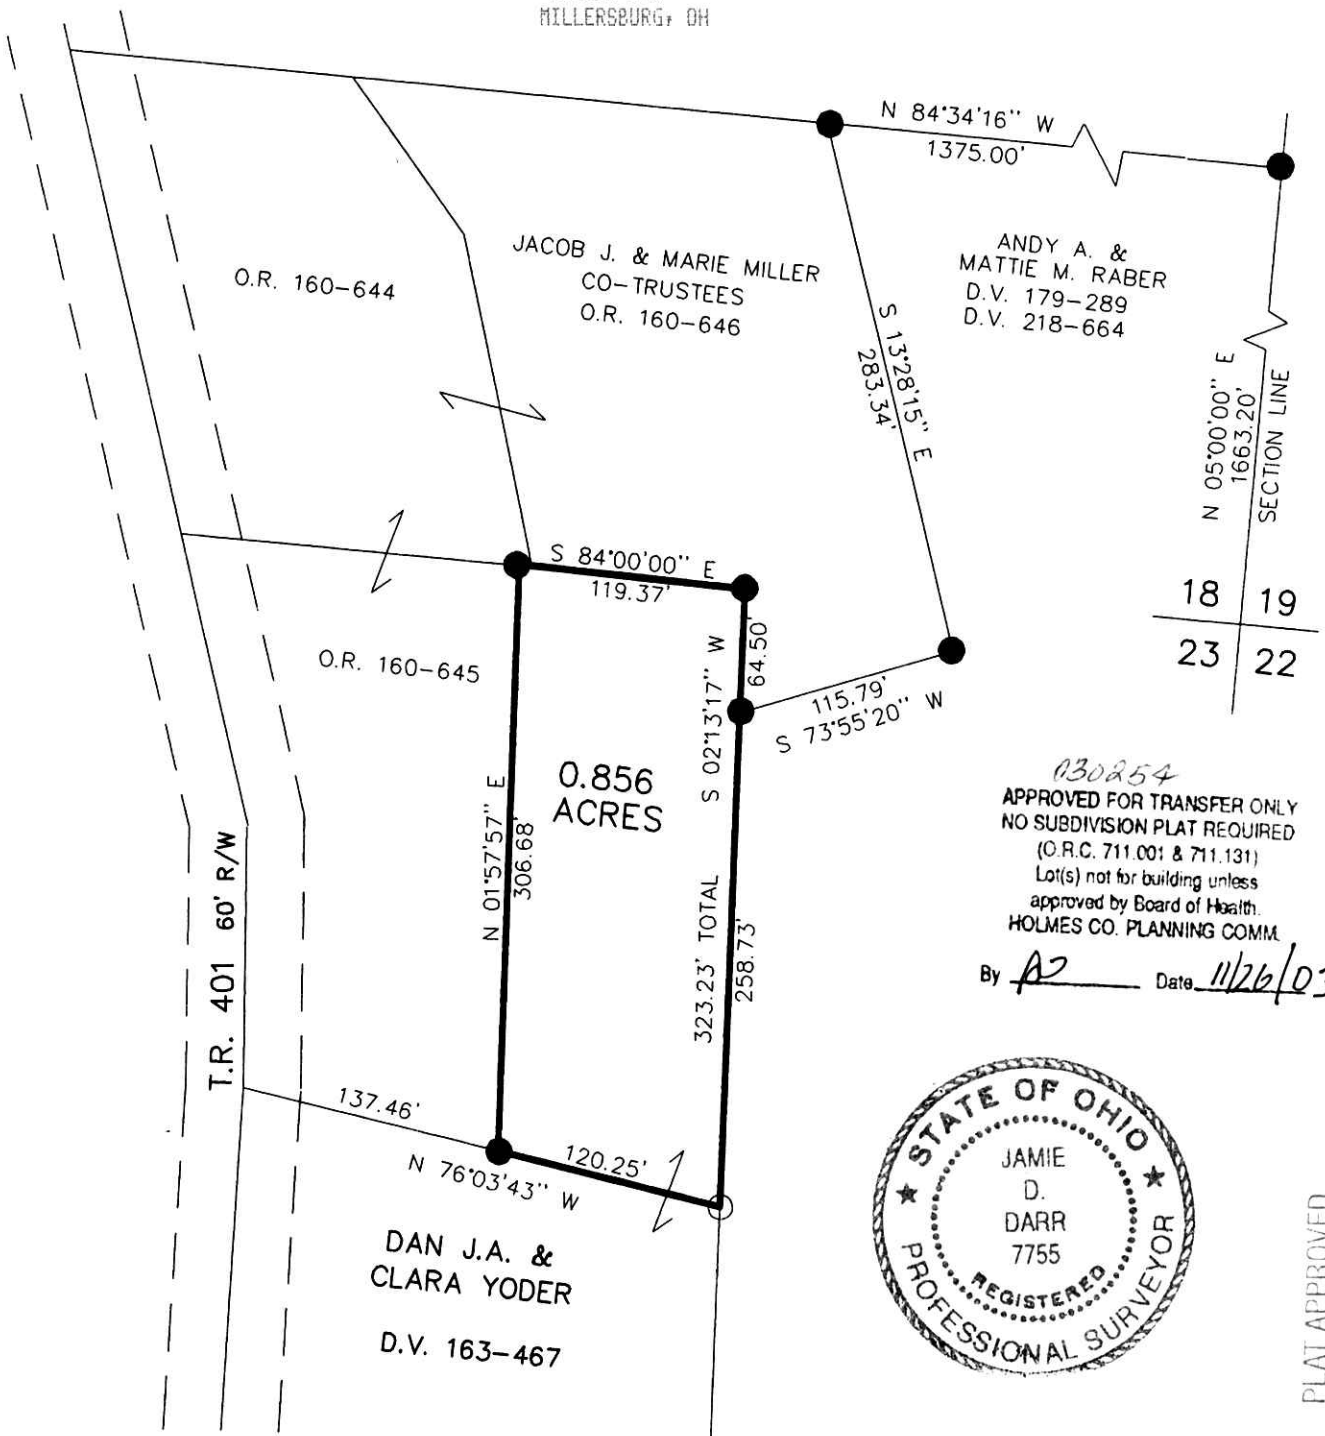

030254
APPROVED FOR TRANSFER ONLY
NO SUBDIVISION PLAT REQUIRED
(O.R.C. 711.001 & 711.131)
Lot(s) not for building unless
approved by Board of Health.
HOLMES CO. PLANNING COMM.
By AD Date 11/26/03



PLAT APPROVED
12/1/2003 B



DONALD C. BAKER SURVEYING
138 N. CLAY ST.
MILLERSBURG, OHIO 44654
PH. 330-674-4788
FAX. 330-674-6027

I CERTIFY THIS SURVEY TO BE CORRECT
TO THE BEST OF MY KNOWLEDGE.

JAMIE D. DARR P.S. 7755

DATE: OCT. 21, 2003

JDD/AEG
File Name: C:\JOBS1\S-889-03