


PAINT TOWNSHIP
S.E. QTR. SECTION 30
T-15 N; R-11 W
HOLMES COUNTY, OHIO


SURVEYED FOR: ABE MILLER

REFERENCES:

- DEED VOL. 201 PAGE 590
- DEED VOL. 261 PAGE 1022
- DEED VOL. 271 PAGE 101
- PLAT VOL. 10 PAGE 700
- PLAT VOL. 17 PAGE 117
- BEARINGS FROM PLAT VOL. 17 PAGE 117

030263
 APPROVED FOR TRANSFER ONLY
 NO SUBDIVISION PLAT REQUIRED
 (O.R.C. 711.001 & 711.131)
 Lot(s) not for building unless
 approved by Board of Health.
 HOLMES CO. PLANNING COMM.
 By AB Date 11/26/03

 DONALD C. BAKER SURVEYING
 138 N. CLAY ST.
 MILLERSBURG, OHIO 44654
 PH. 330-674-4788
 FAX 330-674-6027

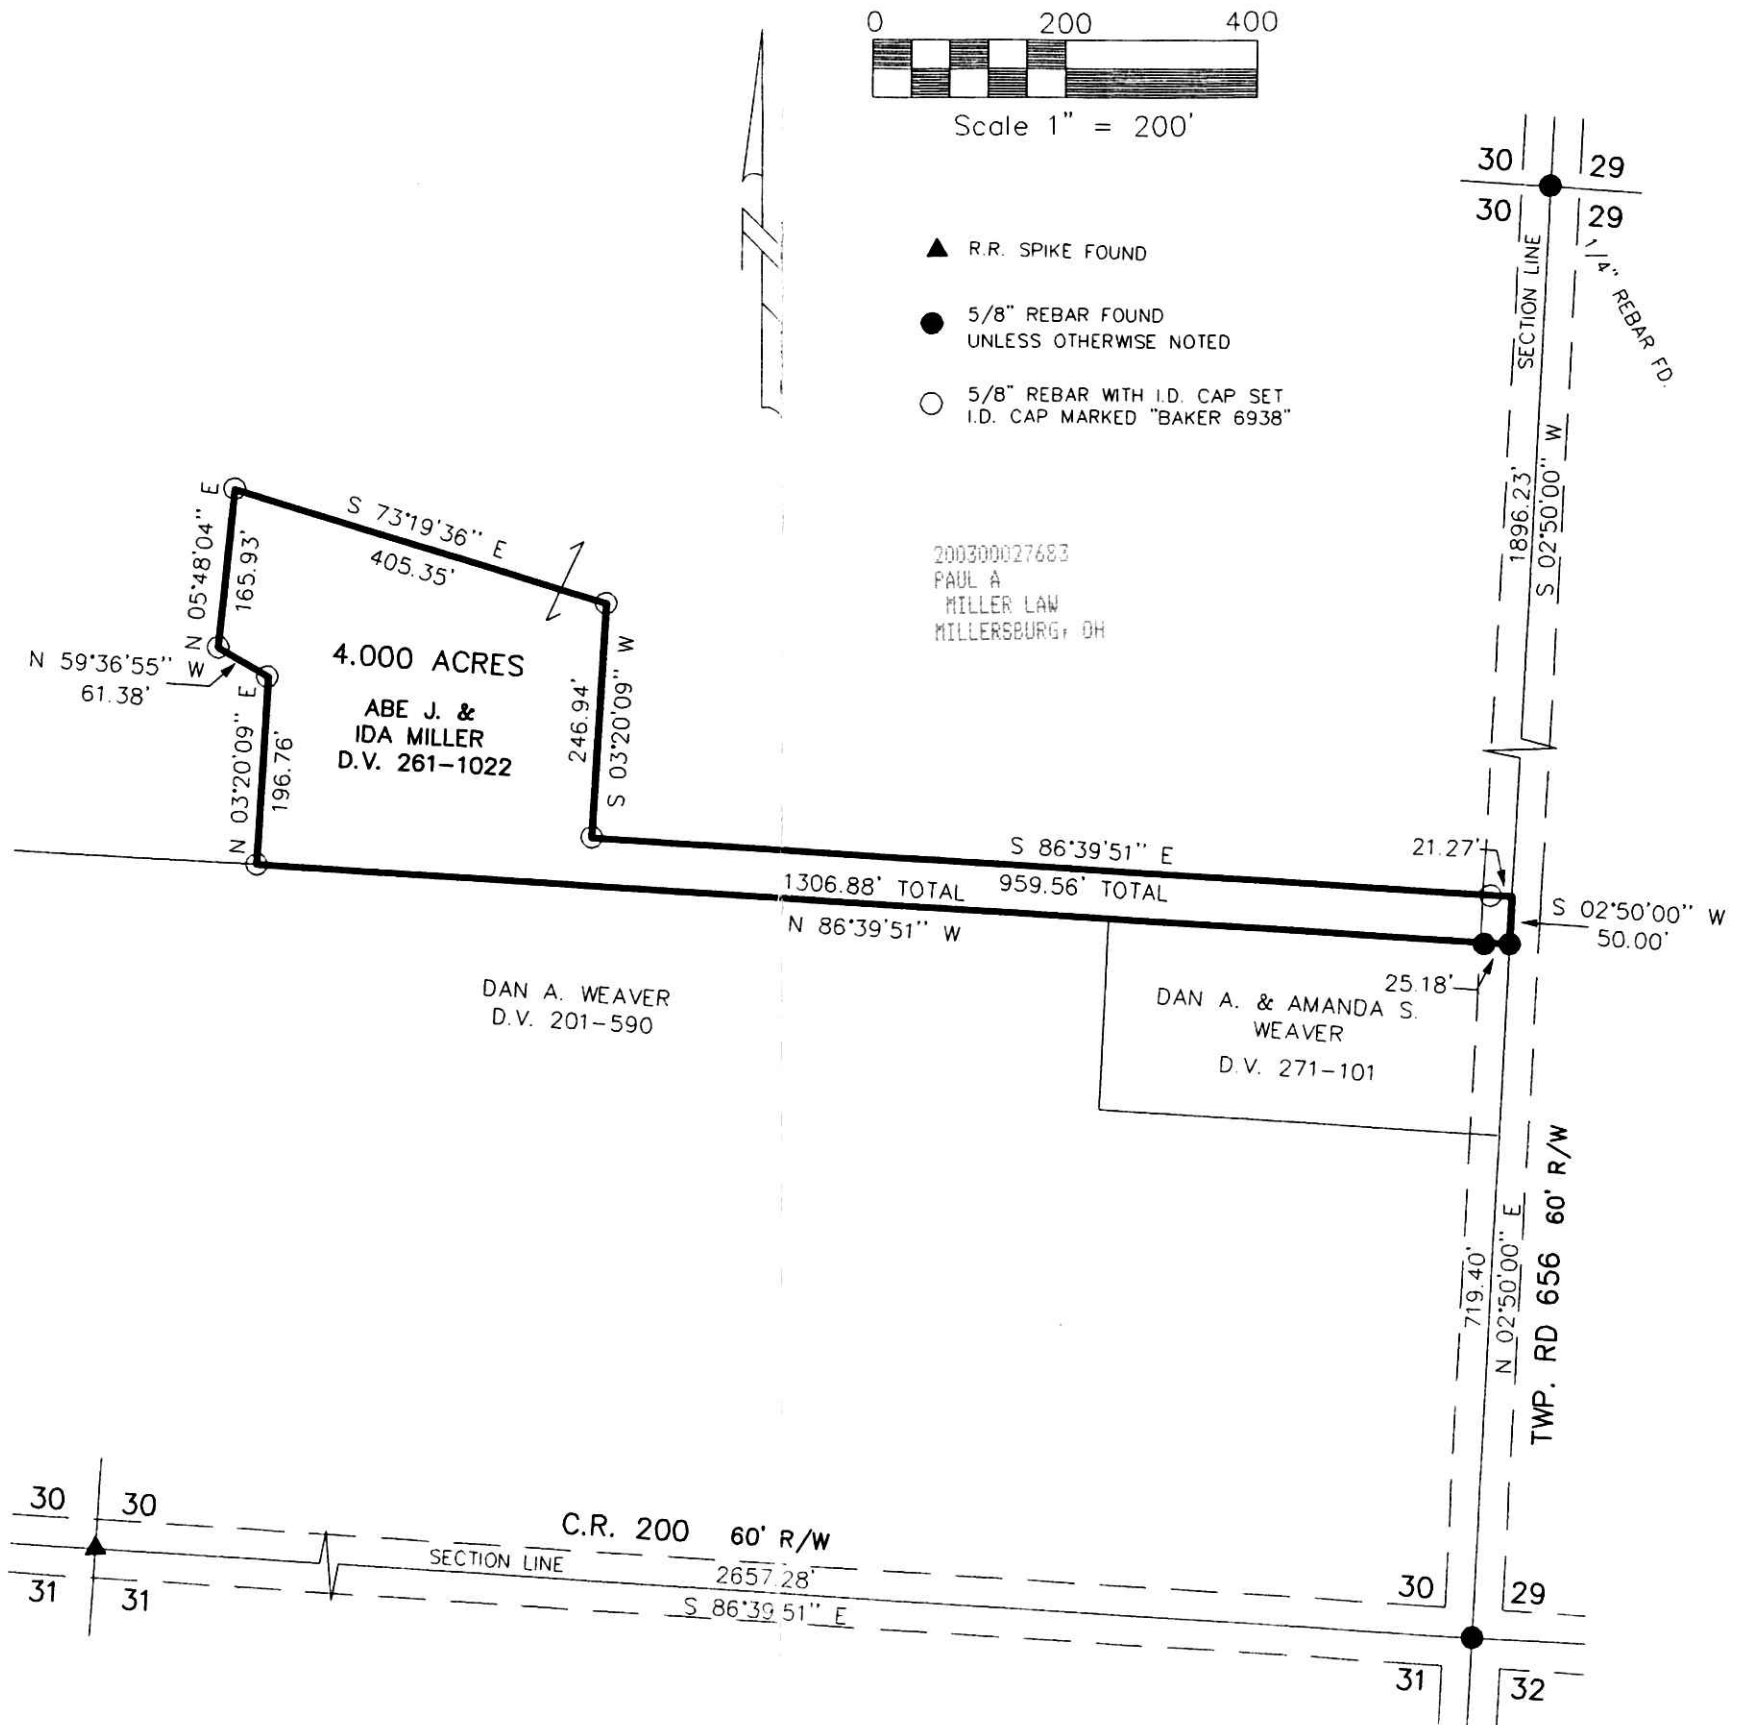

200300027683
 PAUL A.
 MILLER LAW
 MILLERSBURG, OH

200300027683
 Filed for Record in
 HOLMES COUNTY, OH
 SALLY MILLER
 12-02-2003 At 03:43 pm.
 SMALL PLAT 40.00
 OR Book 18 Page 823 - 823
 or vol 168 page 1963

INDEXED

PLAT APPROVED

12/1/2003 B



I CERTIFY THIS SURVEY TO BE CORRECT
 TO THE BEST OF MY KNOWLEDGE.

Donald C. Baker
 DONALD C. BAKER P.S. 6938
 DATE: NOV. 5, 2003

KES\ERZ-ALG-JDD
 File name: C:\JOBS1\S-596-03\ERZ