

CLARK TOWNSHIP  
S.E. QTR. SECTION 12  
T-8 N; R-5 W  
HOLMES COUNTY, OHIO

Instrument 200300027849 OR Book Page 18 834

SURVEYED FOR: DAN C. YODER

INDEXED

030267  
APPROVED FOR TRANSFER ONLY  
NO SUBDIVISION PLAT REQUIRED  
(O.R.C. 711.001 & 711.131)  
Lot(s) not for building unless  
approved by Board of Health.  
HOLMES CO. PLANNING COMM.



By AD Date 12/10/03

REFERENCES

DEED VOL. 229 PAGE 789  
DEED VOL. 243 PAGE 189  
BEARINGS FROM DEED VOL. 229 PAGE 789

200300027849  
PAUL MILLER ATTY  
MILLERSBURG, OH 44654

200300027849  
Filed for Record in  
HOLMES COUNTY, OH  
SALLY MILLER  
12-11-2003 At 03:59 pm.  
SMALL PLAT  
OR Book 18 Page 834 - 834  
OR vol 168 pg 2718

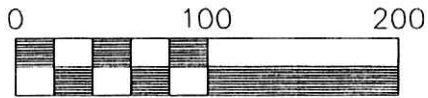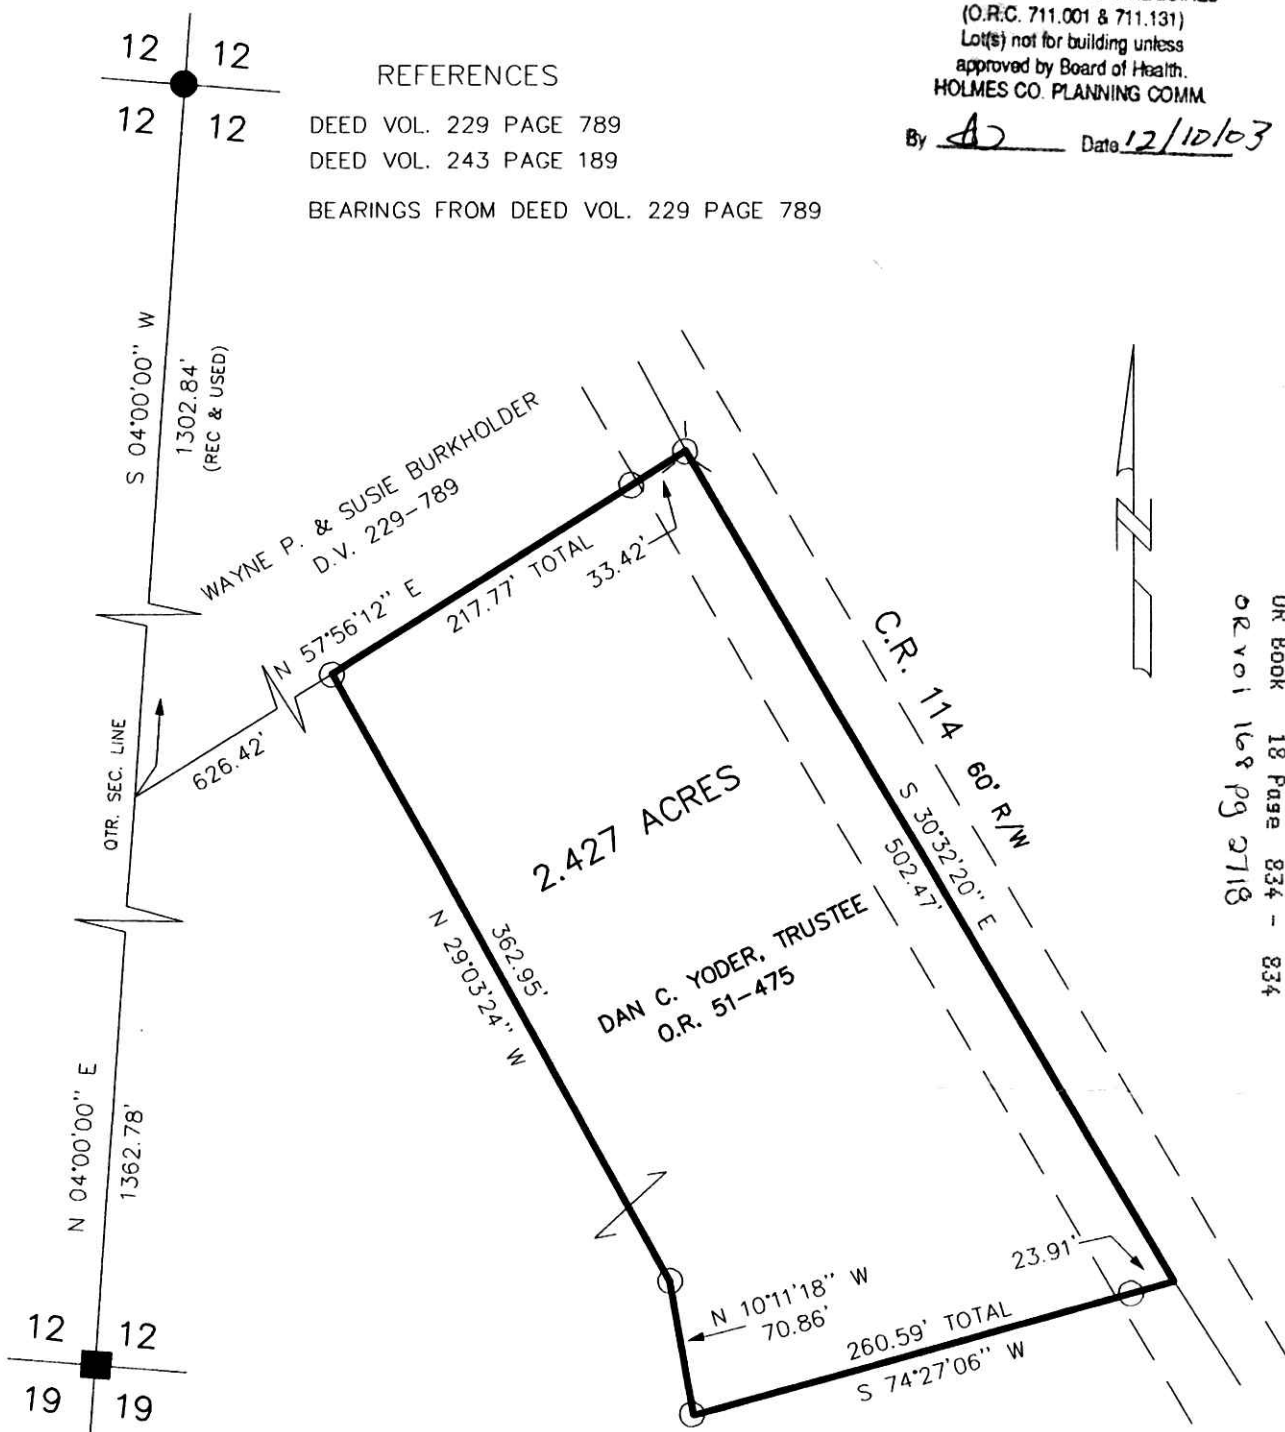

Scale 1" = 100'

- STONE FOUND
- 5/8" REBAR FOUND
- 5/8" REBAR WITH ID CAP SET  
ID CAP MARKED "BAKER 6938"
- MAG NAIL SET



I CERTIFY THIS SURVEY TO BE CORRECT  
TO THE BEST OF MY KNOWLEDGE.

Jamie D. Darr  
JAMIE D. DARR P.S. 7755  
DATE: NOV. 5, 2003  
JDD\ALG  
File Name: C:\JOBS1\S-944-03\ERZ



DONALD C. BAKER SURVEYING  
138 N. CLAY ST.  
MILLERSBURG, OHIO 44654  
PH. 330-674-4788  
FAX. 330-674-6027

PLAT APPROVED

12/11/2003