


WALNUT CREEK TOWNSHIP
S.W. QTR. SECTION 11
T-9 N; R-5 W
HOLMES COUNTY, OHIO

Instrument 200300027865 OR
Book Page 18 838

SURVEYED FOR: ADEN BURKHOLDER

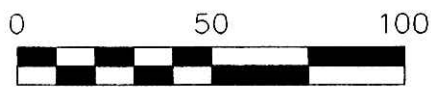

SCALE: 1"=50'

- 5/8" REBAR FOUND UNLESS OTHERWISE NOTED
- ▲ R.R. SPIKE FOUND
- 5/8" REBAR WITH I.D. CAP SET I.D. CAP MARKED "BAKER 6938"

REFERENCES:


- D.V. 271 PAGE 231
- O.R. 75 PAGE 479
- P.V. 16 PAGE 829

BEARINGS FROM PLAT VOL. 16 PAGE 829

200300027865
SAMUEL M
STEIMEL ATTY
MILLERSBURG, OH

200300027865
Filed for Record in
HOLMES COUNTY, OH
SALLY MILLER
12-12-2003 At 11:43 am.
SMALL PLAT 40.00
OR Book 18 Page 838 - 838
ORV 168 Pg 2765

INDEXED

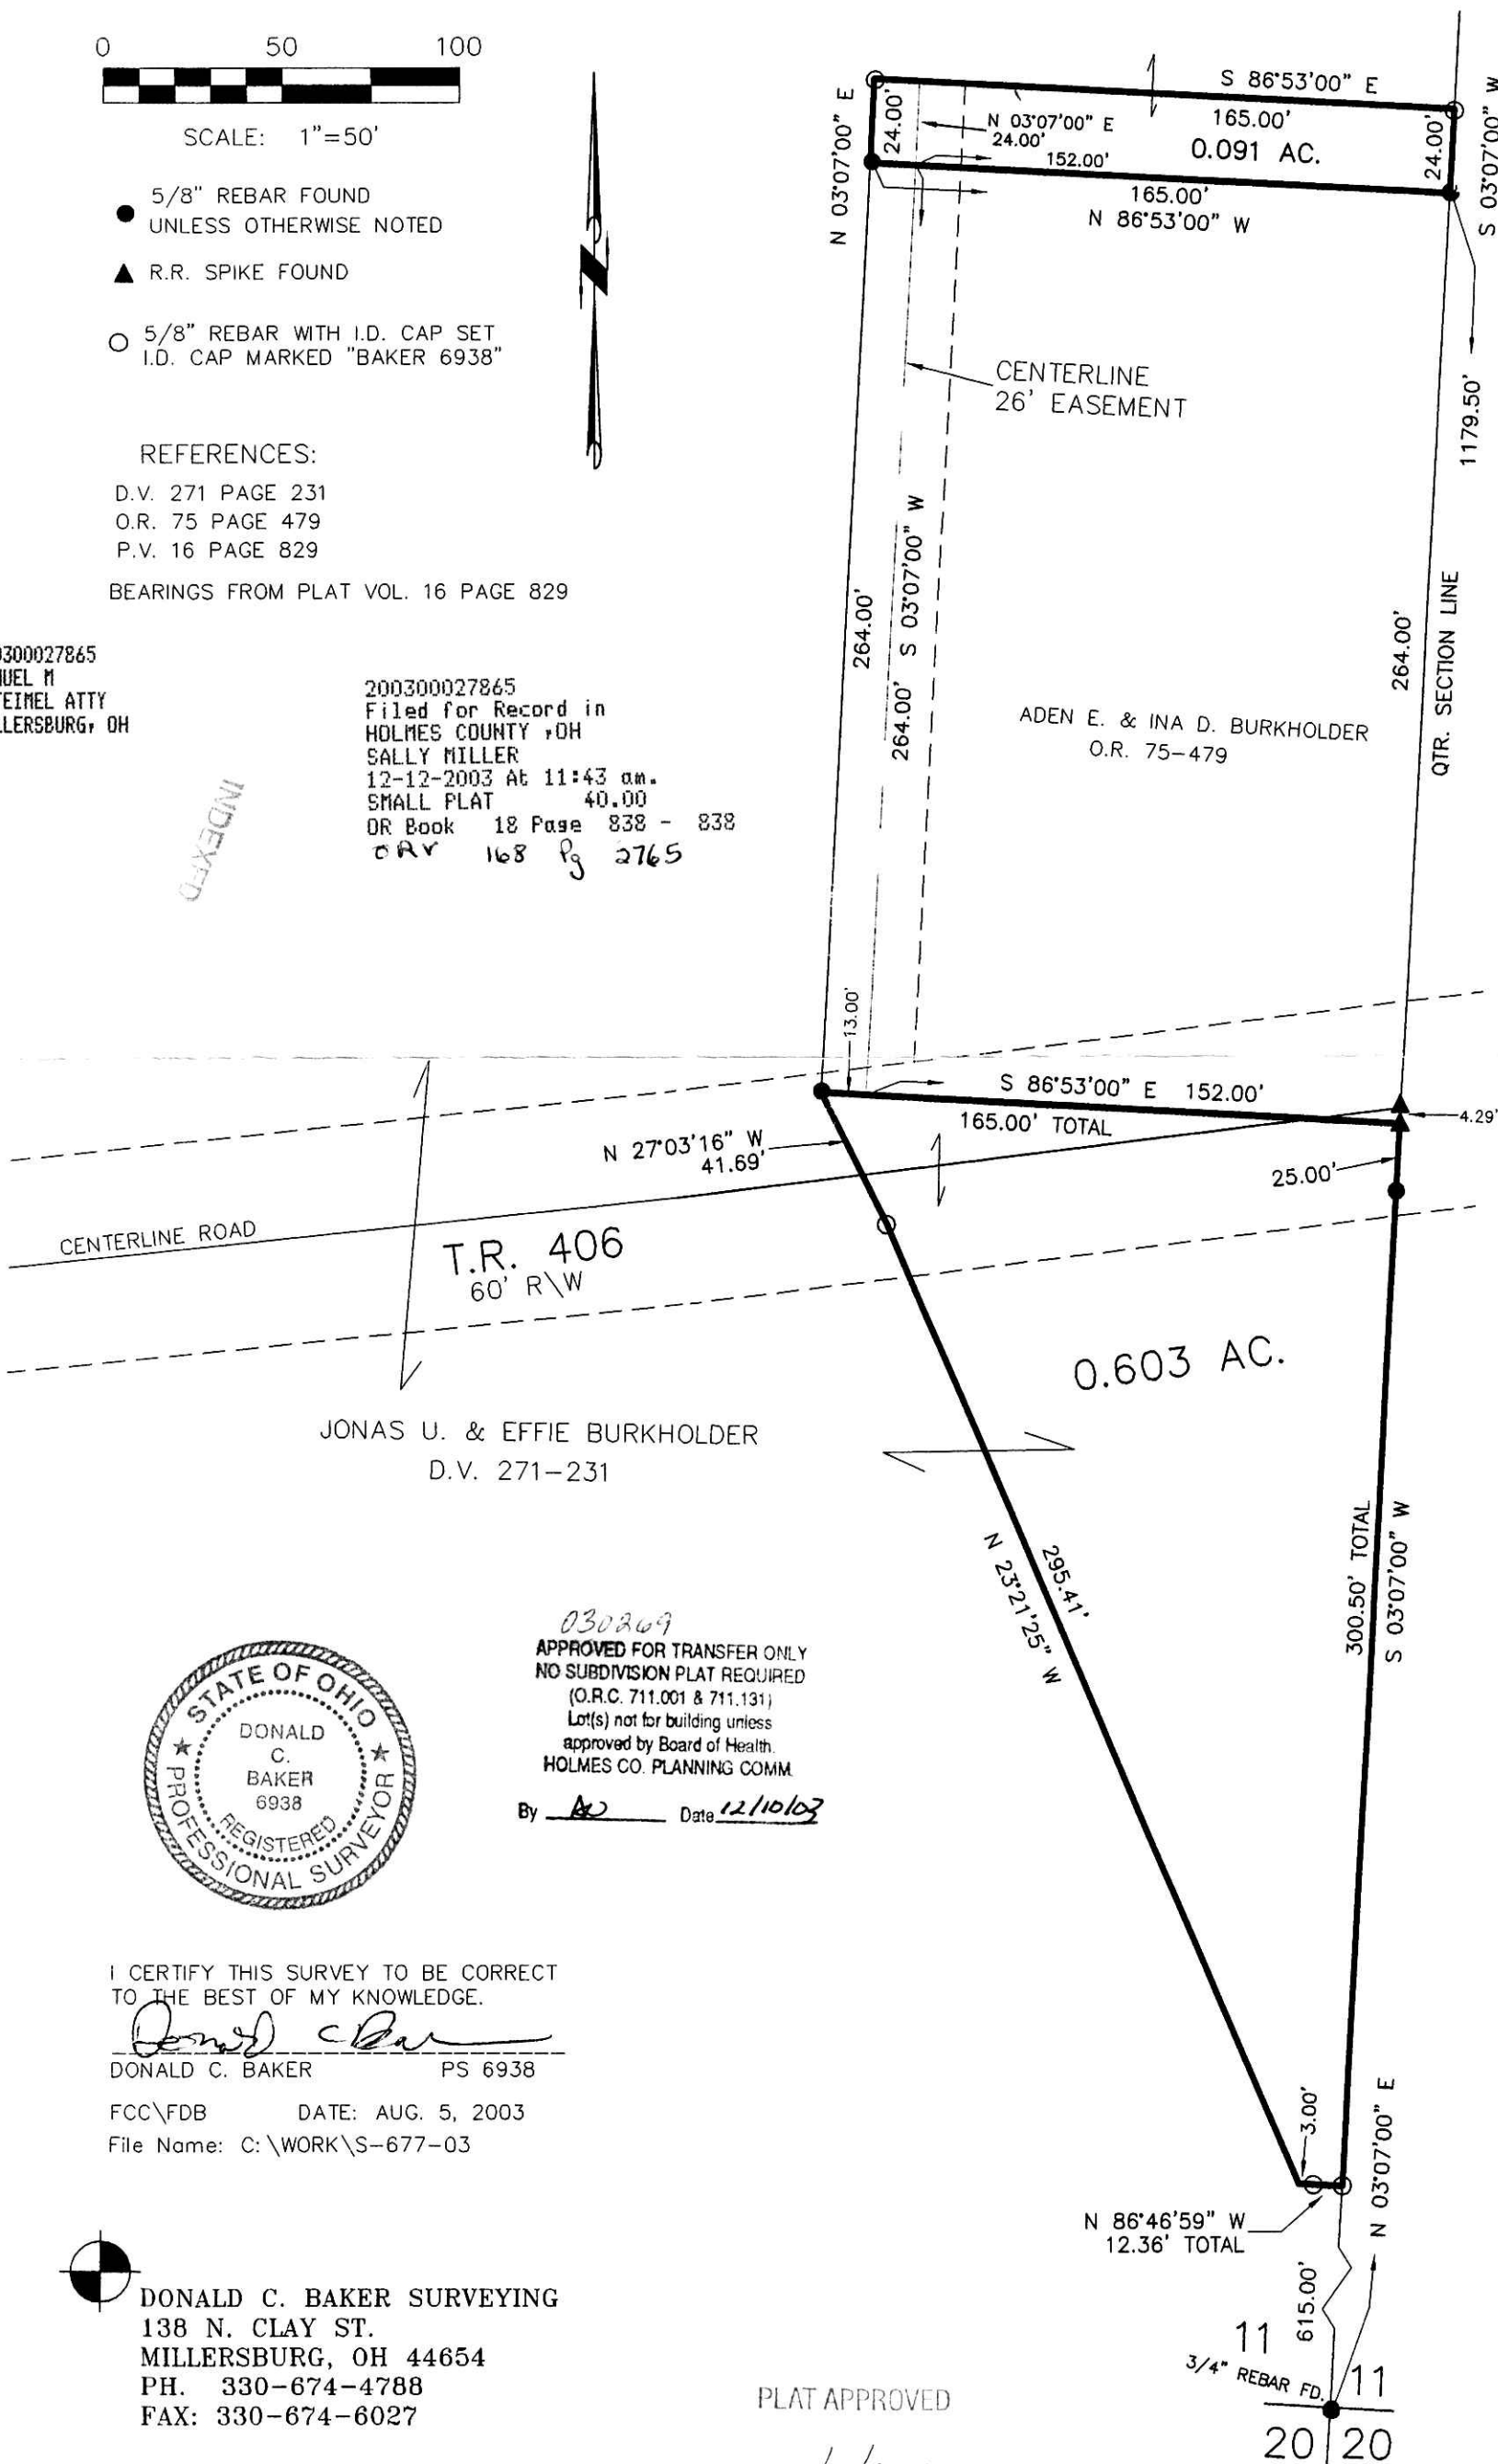

JONAS U. & EFFIE BURKHOLDER
D.V. 271-231



030209
APPROVED FOR TRANSFER ONLY
NO SUBDIVISION PLAT REQUIRED
(O.R.C. 711.001 & 711.131)
Lot(s) not for building unless
approved by Board of Health.
HOLMES CO. PLANNING COMM.
By DB Date 12/10/03

I CERTIFY THIS SURVEY TO BE CORRECT
TO THE BEST OF MY KNOWLEDGE.

Donald C. Baker
DONALD C. BAKER PS 6938

FCC\FDB DATE: AUG. 5, 2003
File Name: C:\WORK\S-677-03



DONALD C. BAKER SURVEYING
138 N. CLAY ST.
MILLERSBURG, OH 44654
PH. 330-674-4788
FAX: 330-674-6027

PLAT APPROVED

12/11/2003

11 615.00' N 03°07'00\"/>