


MONROE TOWNSHIP  
1ST. QTR., LOTS 4, 10 & 11  
T-9 N; R-8 W  
HOLMES COUNTY, OHIO

SURVEYED FOR MOSE HERSHBERGER

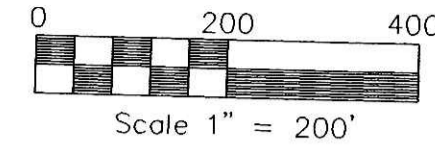

- STONE FOUND
- ▲ R.R. SPIKE FOUND
- 5/8" REBAR FOUND UNLESS OTHERWISE NOTED
- 5/8" REBAR WITH I.D. CAP SET I.D. CAP MARKED "BAKER 6938"
- △ R.R. SPIKE FOUND


REFERENCES:  
 DEED VOL. 216 PAGE 701  
 DEED VOL. 247 PAGE 612  
 DEED VOL. 224 PAGE 44  
 PLAT VOL. 8 PAGE 266  
 PLAT VOL. 10 PAGE 478  
 PLAT VOL. 8 PAGE 364  
 PLAT VOL. 8 PAGE 425  
 PLAT VOL. 10 PAGE 330  
 PLAT VOL. 16 PAGE 397  
 PLAT VOL. 12 PAGE 740  
 BEARINGS FROM PLAT VOL. 12 PAGE 740

Instrument Book Page  
200400028365 DR 18 868

200400028365  
PAUL A  
MILLER LAW  
MILLERSBURG, OH

INDEXED

200400028365  
 Filed for Record in  
 HOLMES COUNTY, OH  
 SALLY MILLER  
 01-09-2004 At 03:42 pm.  
 PLAT MED 43.20  
 DR Book 18 Page 868 - 868  
 cr vol 169 pg 1312

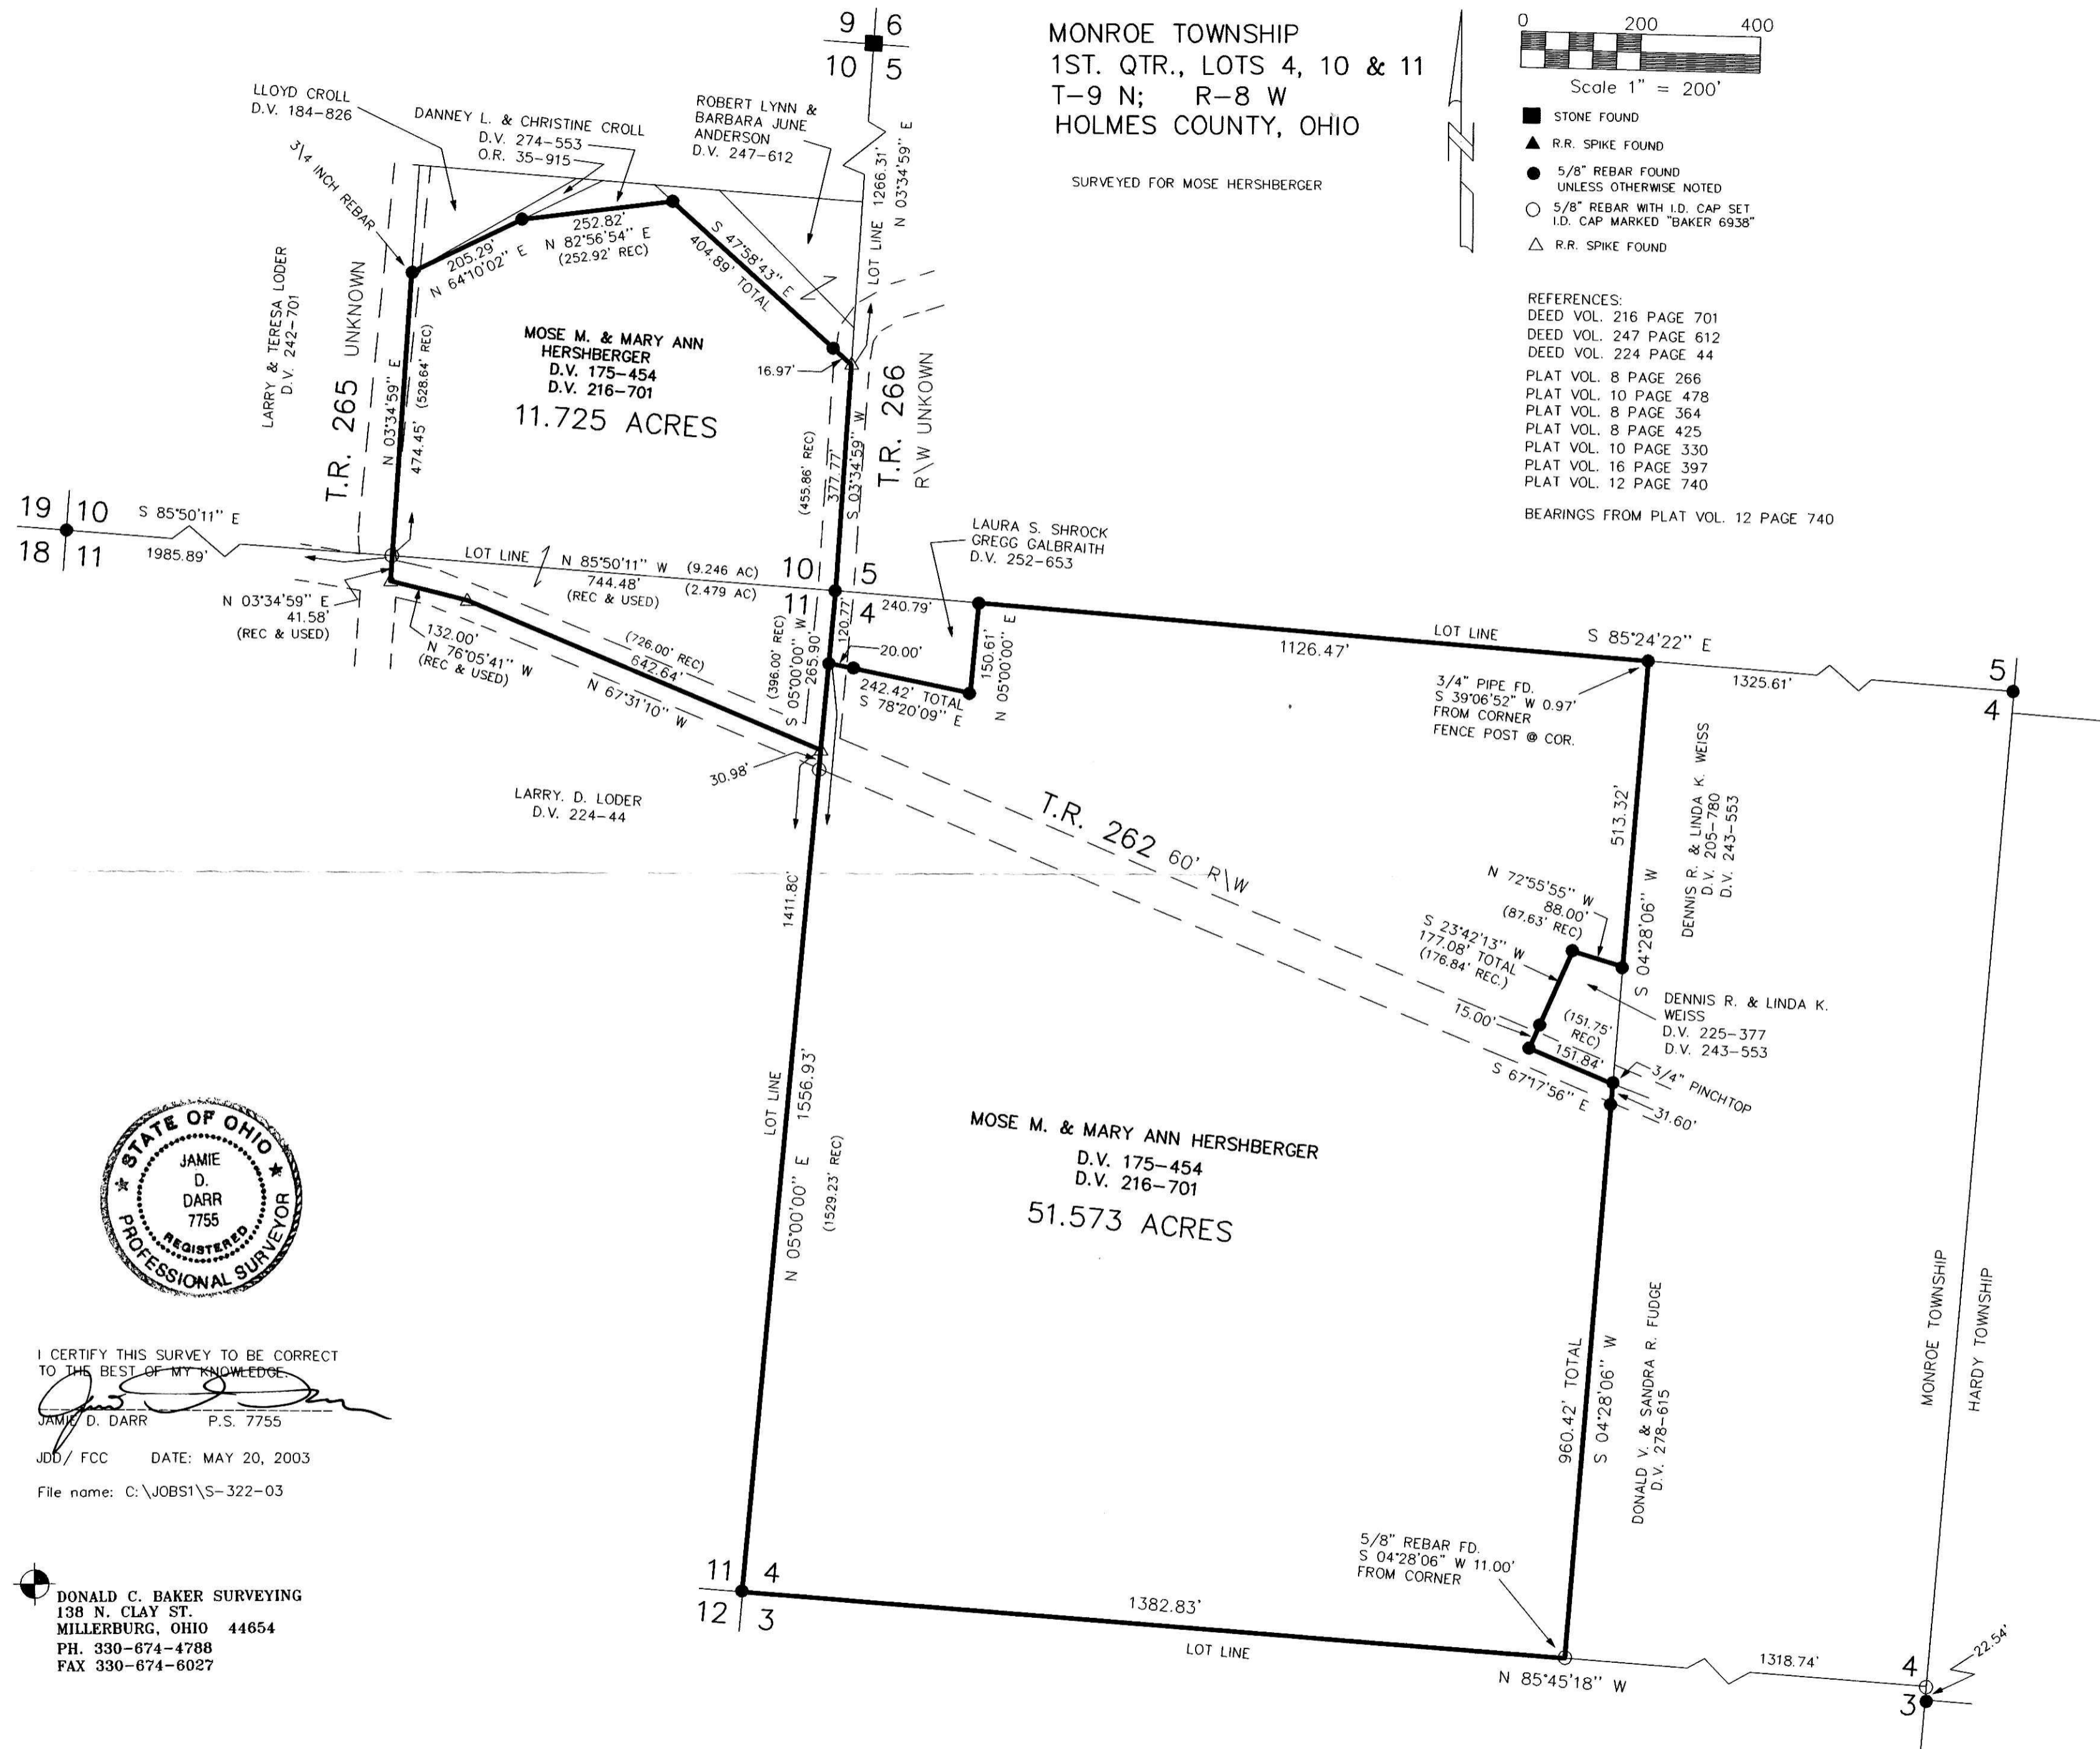

I CERTIFY THIS SURVEY TO BE CORRECT  
 TO THE BEST OF MY KNOWLEDGE  
 JAMIE D. DARR P.S. 7755

JDD/FCC DATE: MAY 20, 2003  
 File name: C:\JOBS1\S-322-03

DONALD C. BAKER SURVEYING  
 138 N. CLAY ST.  
 MILLERSBURG, OHIO 44654  
 PH. 330-674-4788  
 FAX 330-674-6027

PLAT APPROVED

1/8/2004