


Instrument Book Page
200400028369 DR 18 869

INDEXED

200400028369
Filed for Record in
HOLMES COUNTY, OH
SALLY MILLER
01-09-2004 At 04:12 pm.
SMALL PLAT 40.00
DR Book 18 Page 869 - 869
OR vol 169 pg 133i

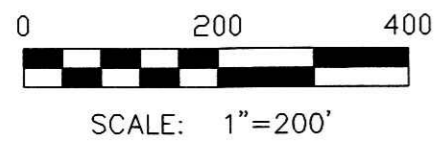


- 5/8" REBAR FOUND
- 5/8" REBAR WITH I.D. CAP SET I.D. CAP MARKED "BAKER 6938"

REFERENCES:

DEED VOL. 262 PAGE 162
DEED VOL. 220 PAGE 430
DEED VOL. 201 PAGE 698
BEARINGS FROM DEED VOL. 262 PAGE 162

RIPLEY TOWNSHIP
N.E. QTR. SECTION 34
T-18 N; R-14 W
HOLMES COUNTY, OHIO

SURVEYED FOR: JONAS KEIM

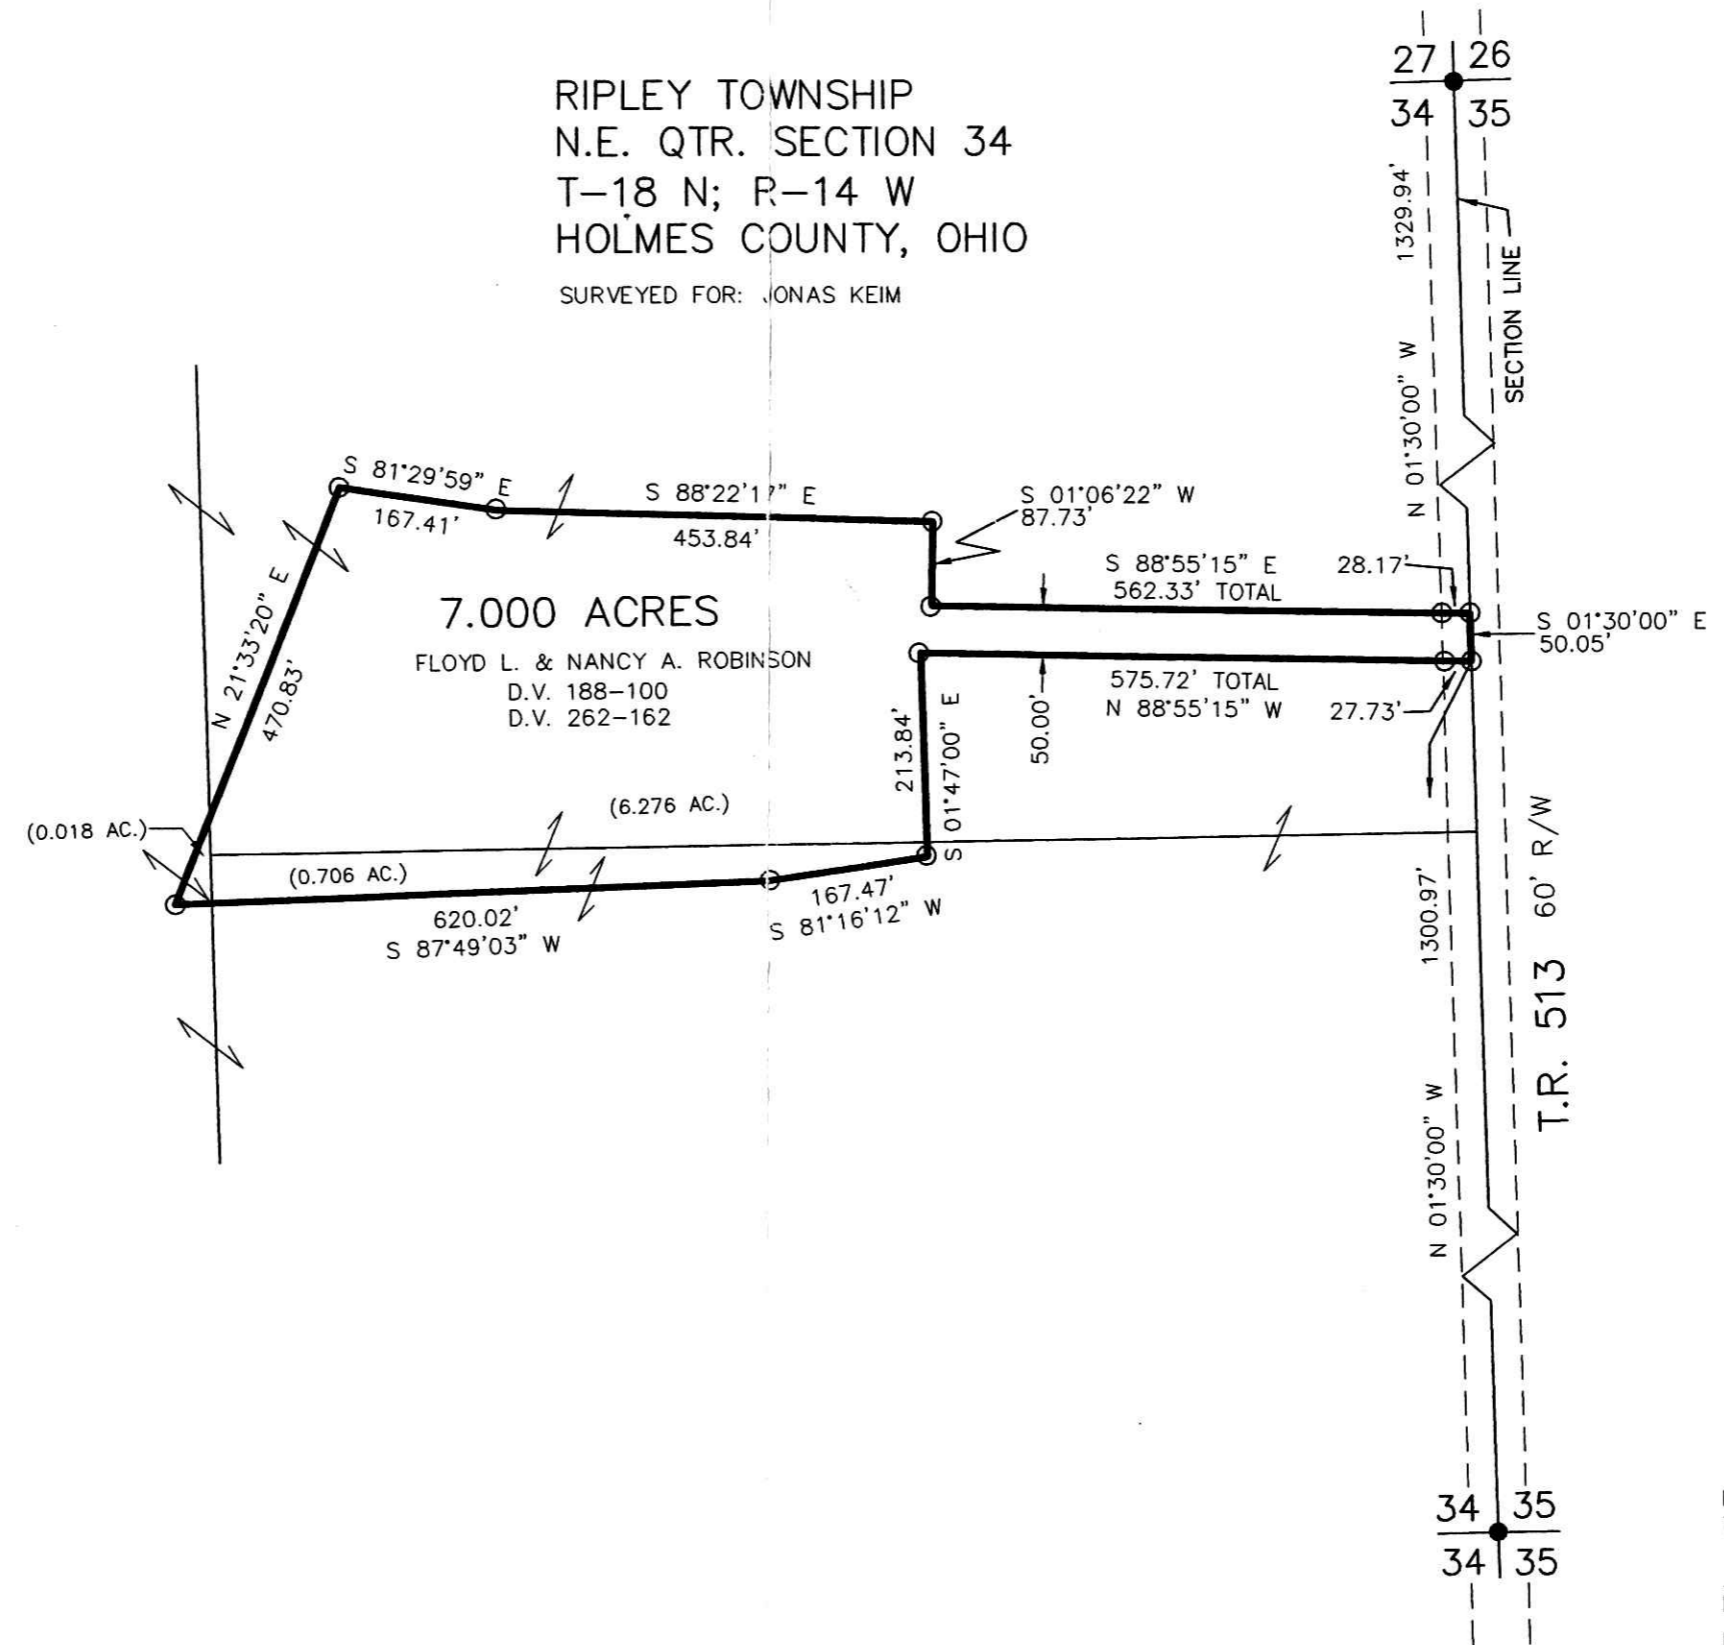

PLAT APPROVED


1/9/2004 b



I CERTIFY THIS SURVEY TO BE CORRECT TO THE BEST OF MY KNOWLEDGE.

Donald C. Baker
DONALD C. BAKER PS 6938
FDB\AEG DATE: OCT. 27, 2003
File Name: C:\JOBS\S-928-03
S-3 DATA: S-923-03

200400028369
LOGEE...&
LEHMAN ATTYS
WOOSTER, OH

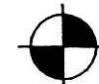 DONALD C. BAKER SURVEYING
138 N. CLAY ST.
MILLERSBURG, OH 44654
PH. 330-674-4788
FAX: 330-674-6027