

KNOX TOWNSHIP
 N.W. QTR. SECTION 23
 T-9 N; R-9 W
 HOLMES COUNTY, OHIO

SURVEYED FOR: REAL ESTATE SHOWCASE



REFERENCES:

- DEED VOL. 253 PAGE 81
- DEED VOL. 257 PAGES 318 & 320
- DEED VOL. 2471 PAGES 528 & 531
- O.R. VOL. 52 PAGE 710
- O.R. VOL. 141 PAGE 283
- PLAT VOL. 17 PAGE 513
- UNRECORDED PLAT BY JIM SHAMP
 DATED JULY 24, 2000
- BEARINGS FROM PLAT VOL. 17 PAGE 513


Instrument Book Page
 200400028433 OR 18 870

200400028433
 MILLER &
 MAST ATTYS
 MILLERSBURG, OH

200400028433
 Filed for Record in
 HOLMES COUNTY, OH
 SALLY MILLER
 01-15-2004 At 09:56 am.
 PLAT MED 43.20
 OR Book 18 Page 870 - 870
 02 vol 169 pg 1621

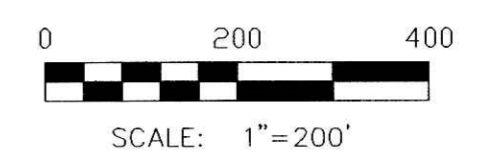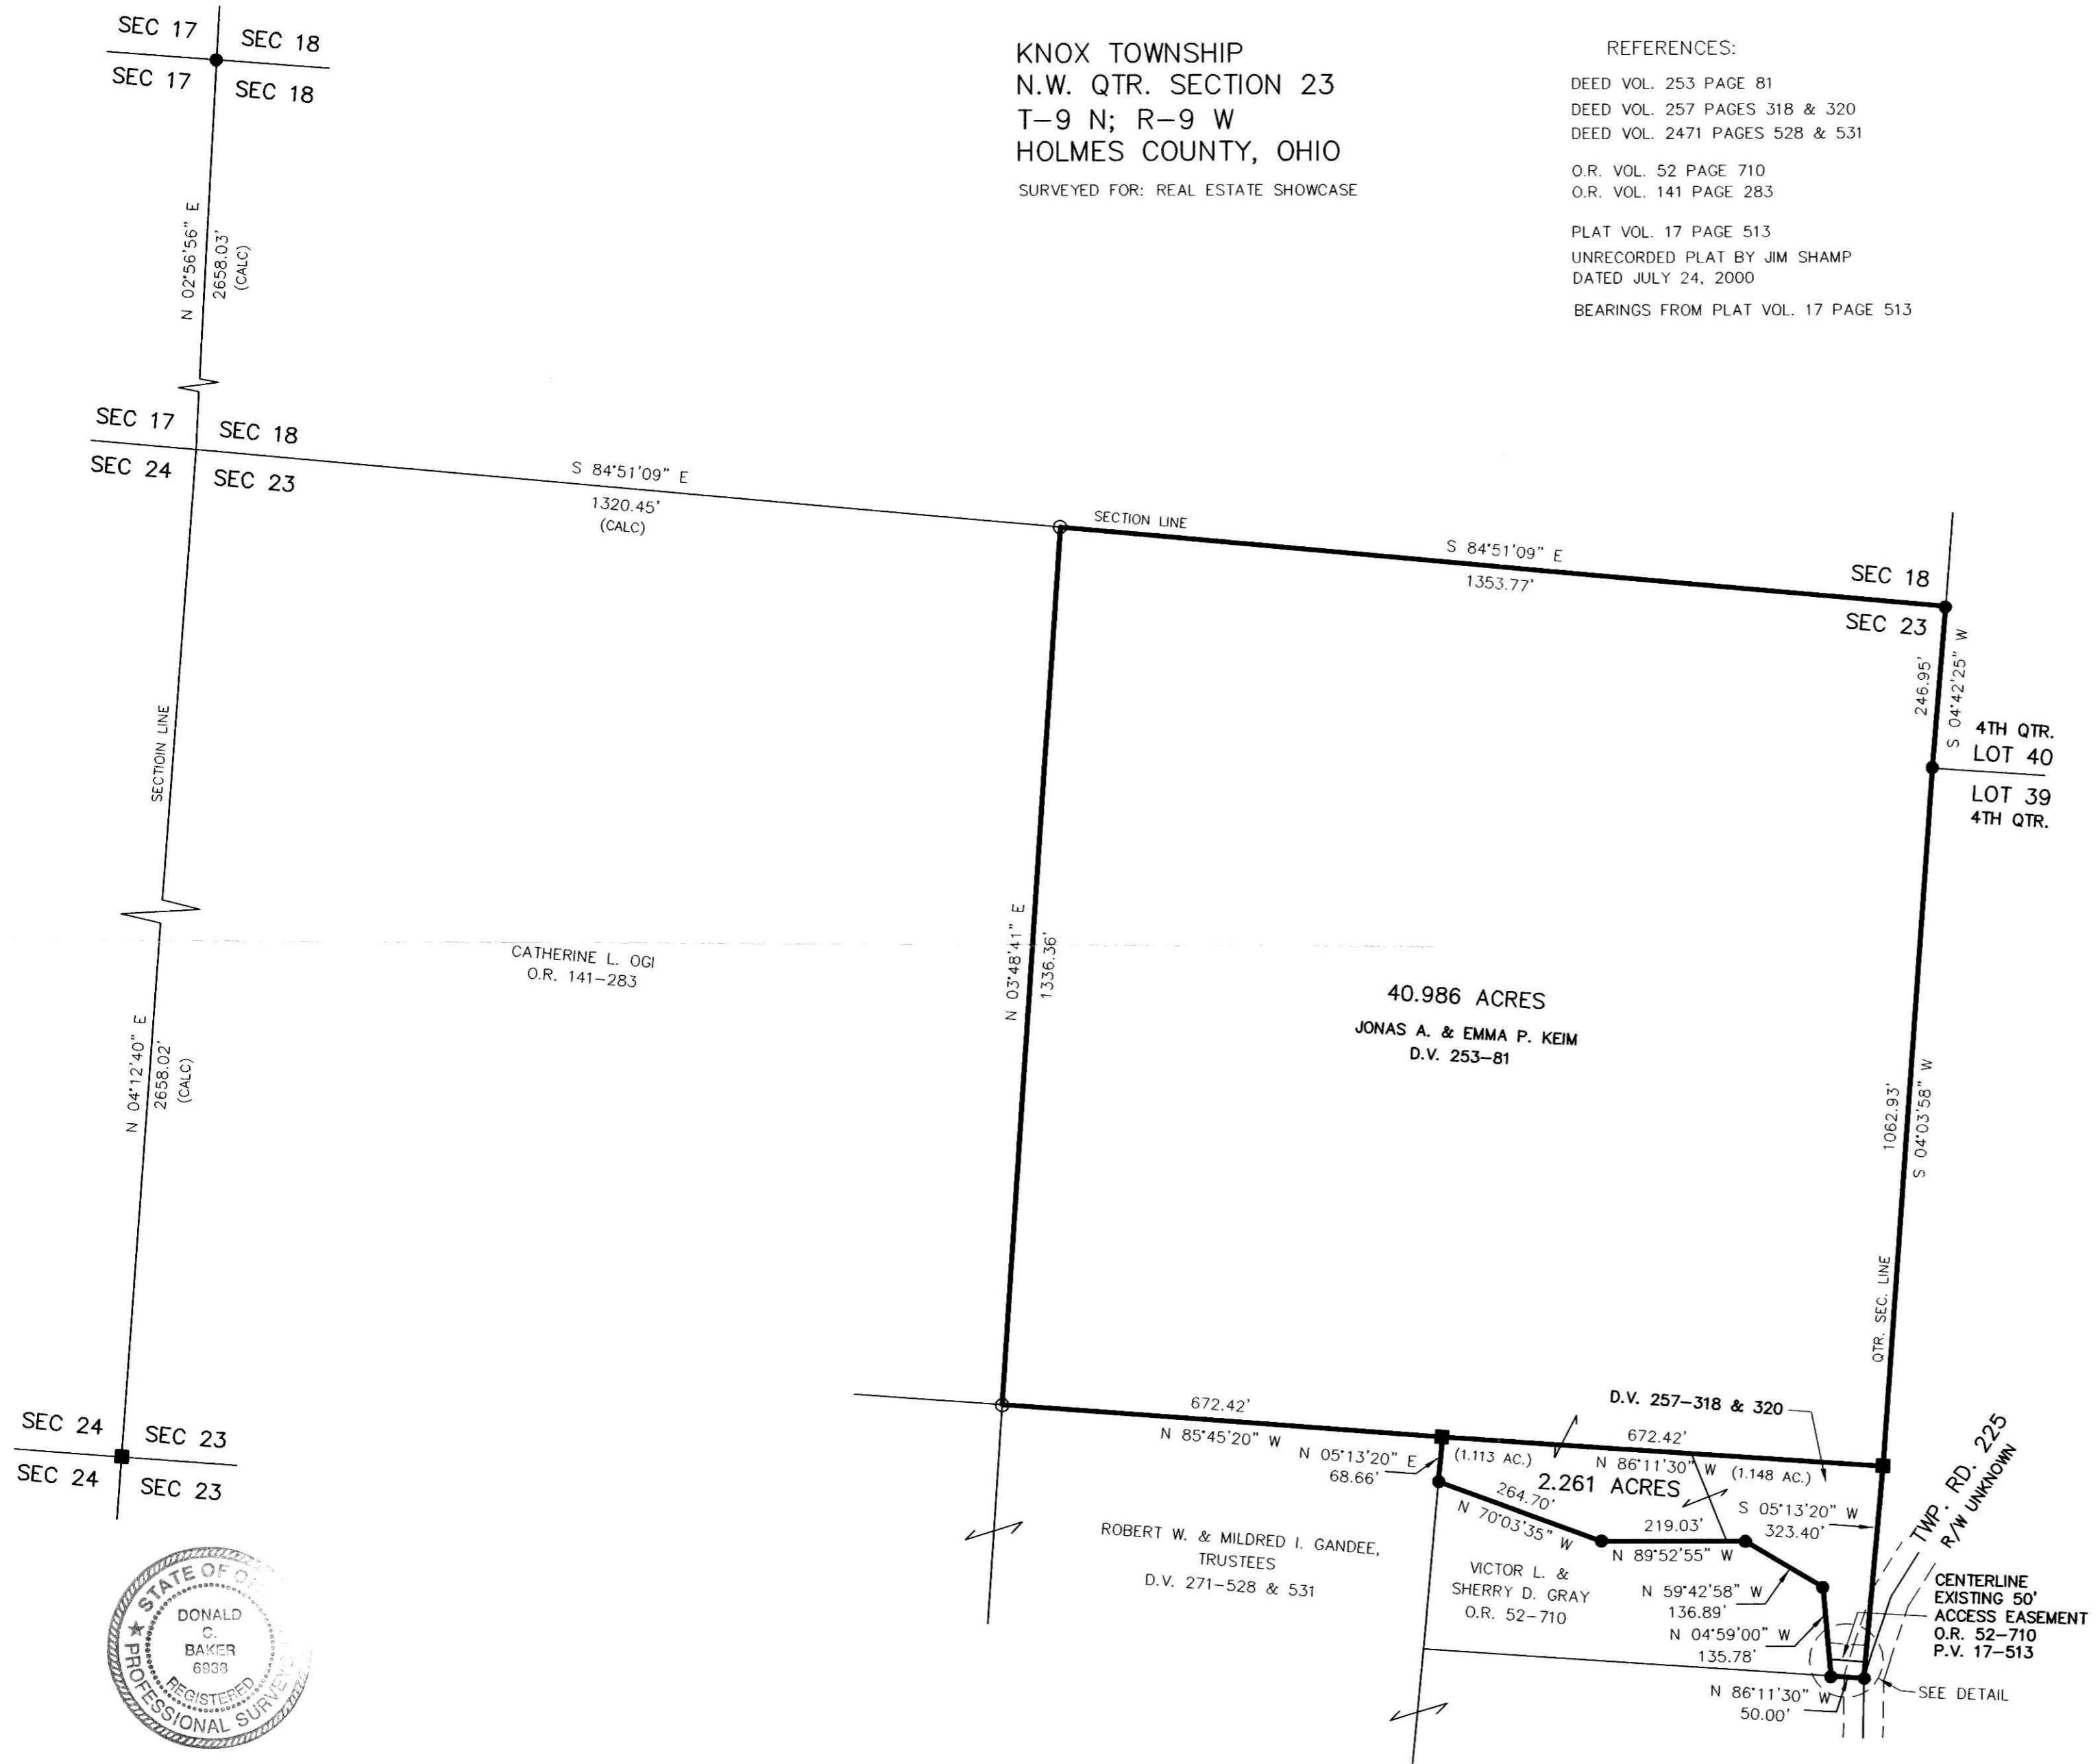

- STONE FOUND
- 5/8" REBAR FOUND
- 5/8" REBAR WITH I.D. CAP SET
 I.D. CAP MARKED "BAKER 6938"

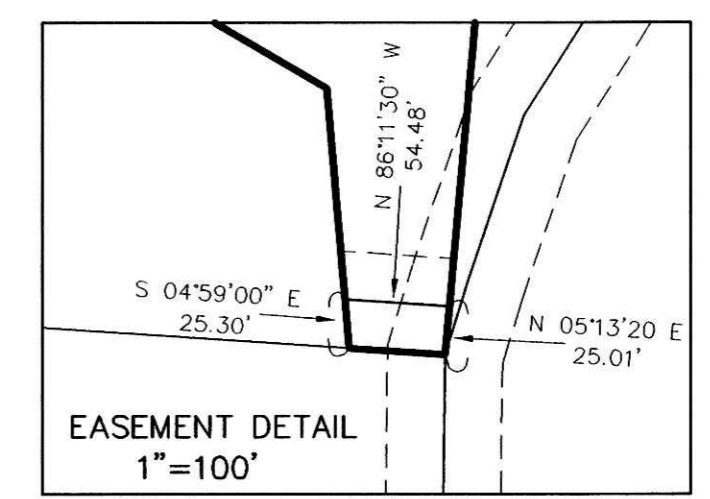

I CERTIFY THIS SURVEY TO BE CORRECT TO THE BEST OF MY KNOWLEDGE.
Donald C. Baker
 DONALD C. BAKER PS 6938
 DATE: DEC. 26, 2003
 KES\ERZ-ALG
 File Name: C:\JOBS\S-1019-03\ERZ

DONALD C. BAKER SURVEYING
 138 N. CLAY ST.
 MILLERSBURG, OH 44654
 PH. 330-674-4788
 FAX: 330-674-6027

PLAT APPROVED
 1/9/2004B