

Instrument Book Page
200400028469 OR 18 871

MECHANIC TOWNSHIP
N.W. QTR. SECTION 21
T-8 N; R-7 W
HOLMES COUNTY, OHIO

SURVEYED FOR: CONKLE TRUST


200400028469
Filed for Record in
HOLMES COUNTY, OH
SALLY MILLER
01-16-2004 At 02:01 pm.
SMALL PLAT 40.00
OR Book 18 Page 871 - 871
OR vol 169 page 1789

INDEXED



REFERENCES:

- DEED VOL. 164 PAGE 555
- DEED VOL. 168 PAGE 103
- O.R. VOL. 40 PAGE 656
- PLAT VOL. 13 PAGE 81
- BEARINGS FROM PLAT VOL. 13 PAGE 81

200400028469
HOLMES CTY
TITLE
MILLERSBURG, OH

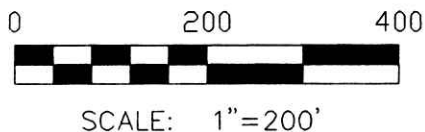

- P.K. NAIL FOUND
- 5/8" REBAR FOUND UNLESS OTHERWISE NOTED

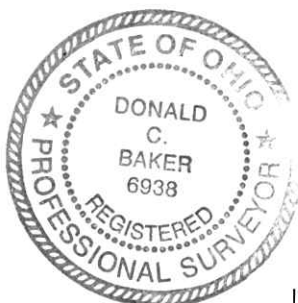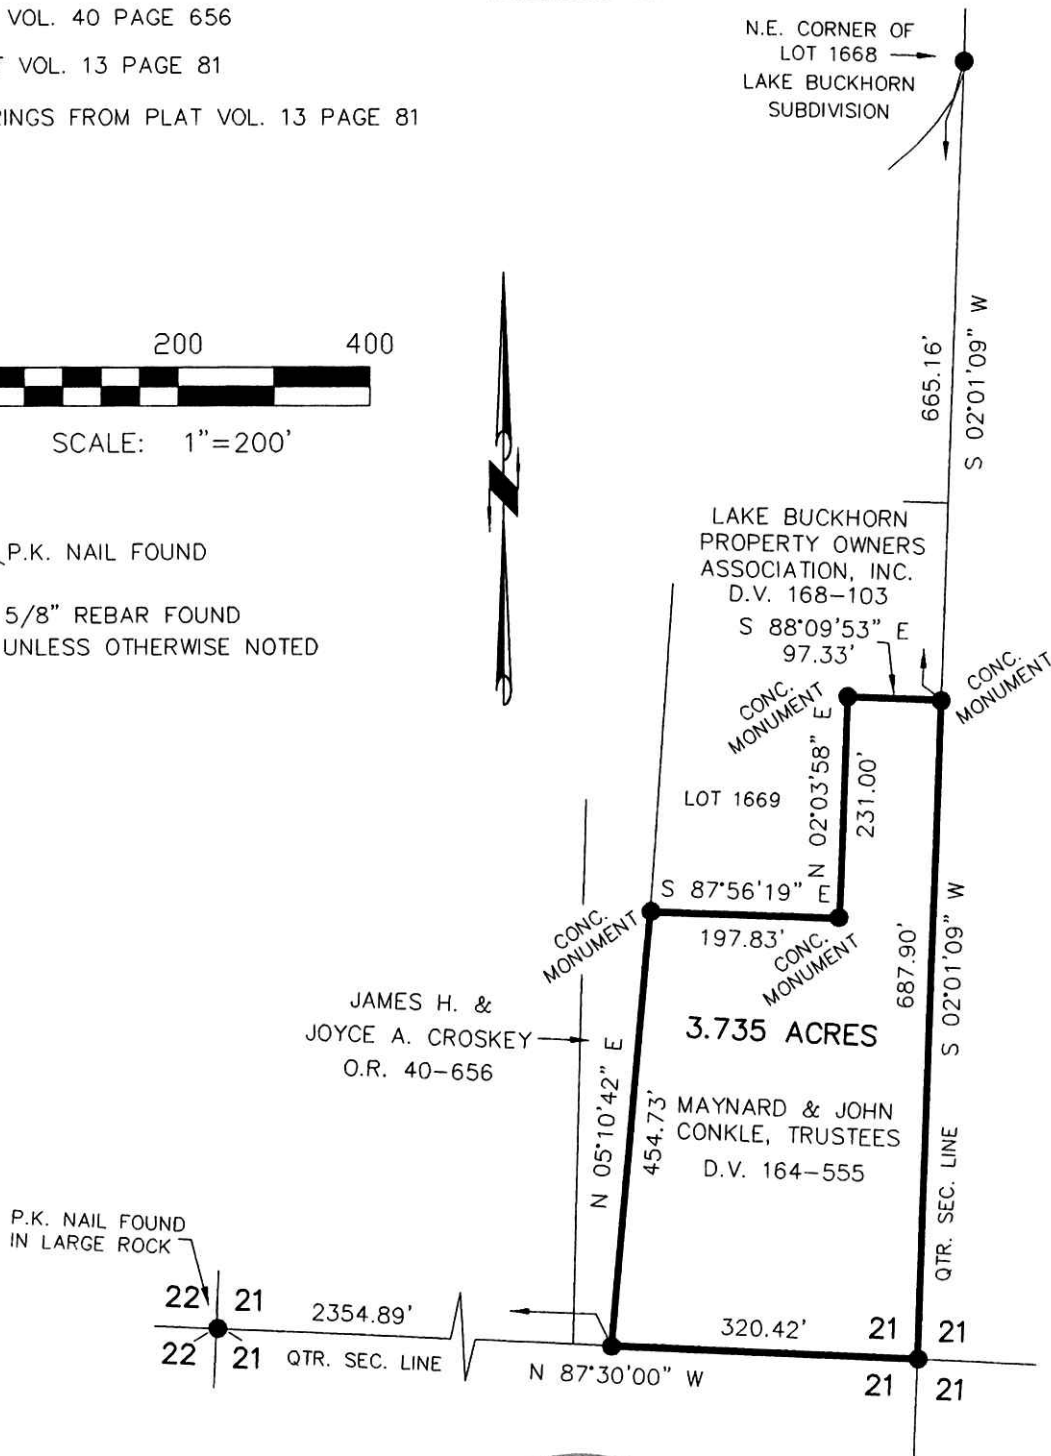

PLAT APPROVED

1/12/2004 B

I CERTIFY THIS SURVEY TO BE CORRECT TO THE BEST OF MY KNOWLEDGE.

Donald C. Baker

DONALD C. BAKER PS 6938
DATE: DEC. 9, 2003
FDB\AEG
File Name: C:\JOBS\S-1012-3\ERZ



DONALD C. BAKER SURVEYING
138 N. CLAY ST.
MILLERSBURG, OH 44654
PH. 330-674-4788
FAX: 330-674-6027