

SALT CREEK TOWNSHIP
4TH. QTR., LOT 16
T-10 N; R-6 W
HOLMES COUNTY, OHIO

SURVEYED FOR: JOE J. YODER

0 100' 200'



SCALE: 1"=100'

- 5/8" REBAR FOUND UNLESS OTHERWISE NOTED
- 5/8" REBAR WITH I.D. CAP SET I.D. CAP MARKED "BAKER 6938"

REFERENCES:


- O.R. VOL. 119 PAGE 893
- DEED VOL. 233 PAGE 525
- DEED VOL. 276 PAGE 353
- DEED VOL. 246 PAGE 466
- PLAT VOL. 11 PAGE 116
- PLAT VOL. 16 PAGE 279
- PLAT VOL. 16 PAGE 689

BEARINGS FROM
PLAT VOL. 16 PAGE 689

030301 030302

APPROVED FOR TRANSFER ONLY
NO SUBDIVISION PLAT REQUIRED
(O.R.C. 711.001 & 711.131)
Lot(s) not for building unless
approved by Board of Health.
HOLMES CO. PLANNING COMM.

By Date 12/24/03

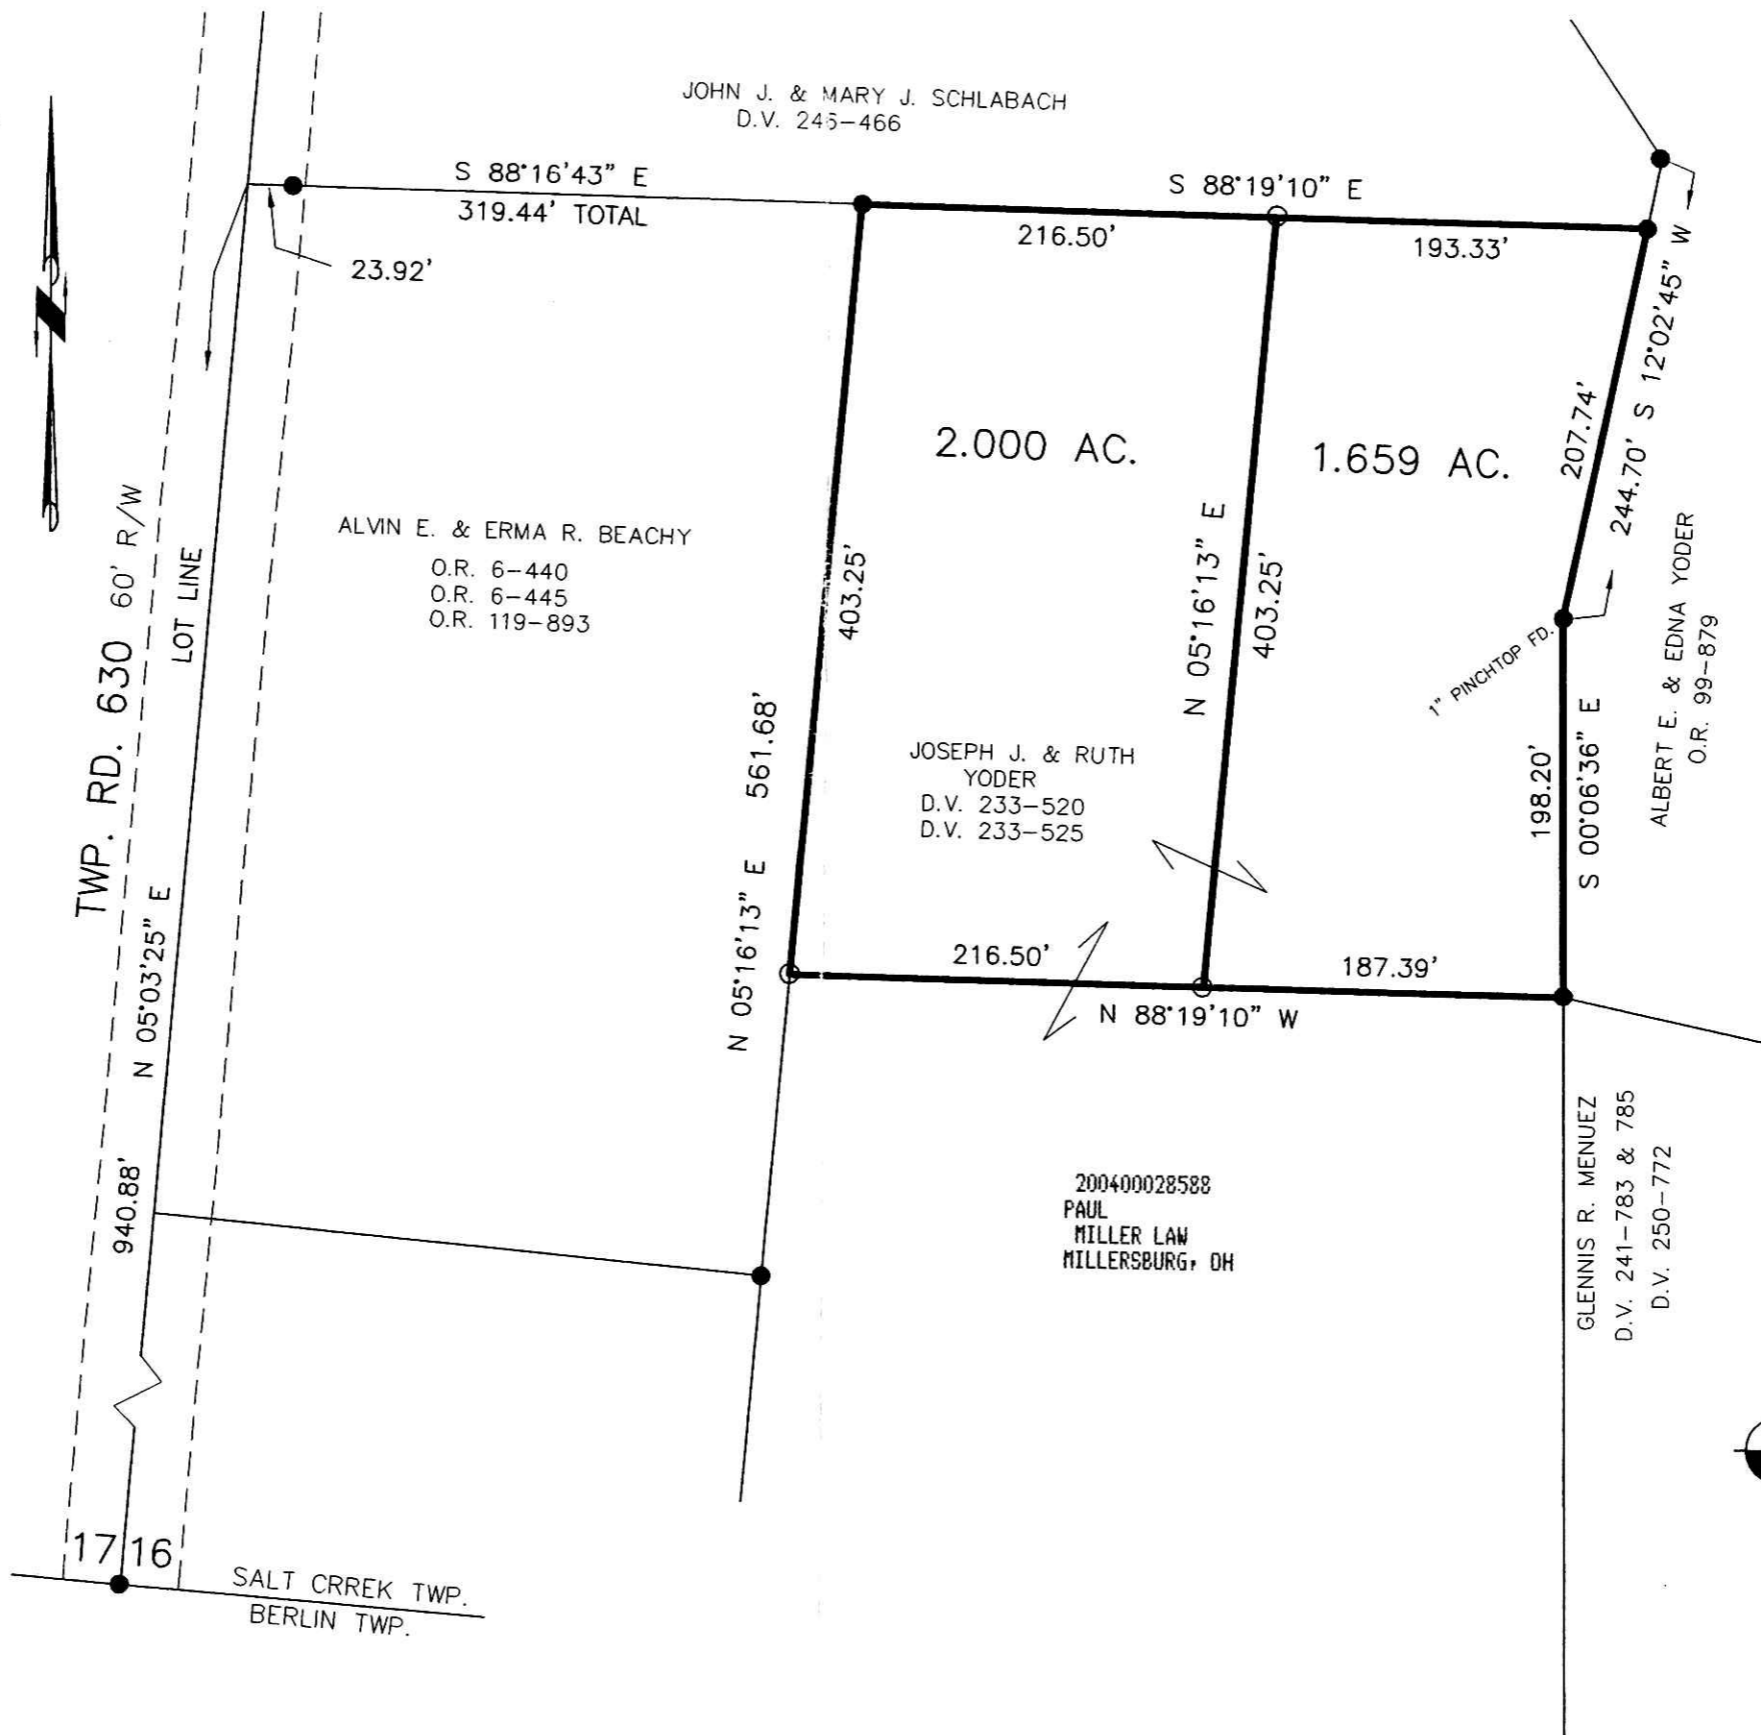

200400028588
Filed for Record in
HOLMES COUNTY, OH
SALLY MILLER
01-26-2004 At 03:42 pm.
SMALL PLAT 40.00
OR Book 18 Page 878 - 878
OR vol 169 pg 2357




200400028588
PAUL
MILLER LAW
MILLERSBURG, OH

I CERTIFY THIS SURVEY TO BE CORRECT
TO THE BEST OF MY KNOWLEDGE.

Donald C. Baker
DONALD C. BAKER PS 6938

FDB\AG DATE: NOV. 13, 2003
File Name: C:\WORK\S-967-03

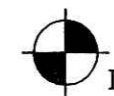

DONALD C. BAKER SURVEYING
138 N. CLAY ST.
MILLERSBURG, OH 44654
PH. 330-674-4788
FAX: 330-674-6027

PLAT APPROVED

12/24/03