

VOL 0018 PAGE 882

CLARK TOWNSHIP
N.E. QTR. SECTION 13
T-8 N; R-5 W
HOLMES COUNTY, OHIO

200400028686
Filed for Record in
HOLMES COUNTY, OH
SALLY MILLER
01-30-2004 At 04:01 pm.
SMALL PLAT 40.00
OR Book 18 Page 882 - 882
OR vol 169 pg 2671


SURVEYED FOR: CHARM COUNTRYVIEW INN, INC.

200400028686
PAUL A
MILLER LAW
MILLERSBURG, OH


REFERENCES:

- DEED VOL. 243 PAGE 510
- O.R. VOL. 25 PAGES 306 & 309
- O.R. VOL. 62 PAGE 344
- PLAT VOL. 12 PAGE 225
- PLAT VOL. 16 PAGE 991

BEARINGS FROM PLAT VOL. 16 PAGE 991

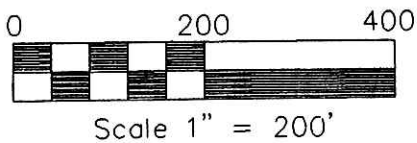

- STONE FOUND
- ▲ R.R. SPIKE FOUND
- P.K. NAIL FOUND
- 5/8" REBAR FOUND
- 5/8" REBAR WITH I.D. CAP SET
I.D. CAP MARKED "BAKER 6938"

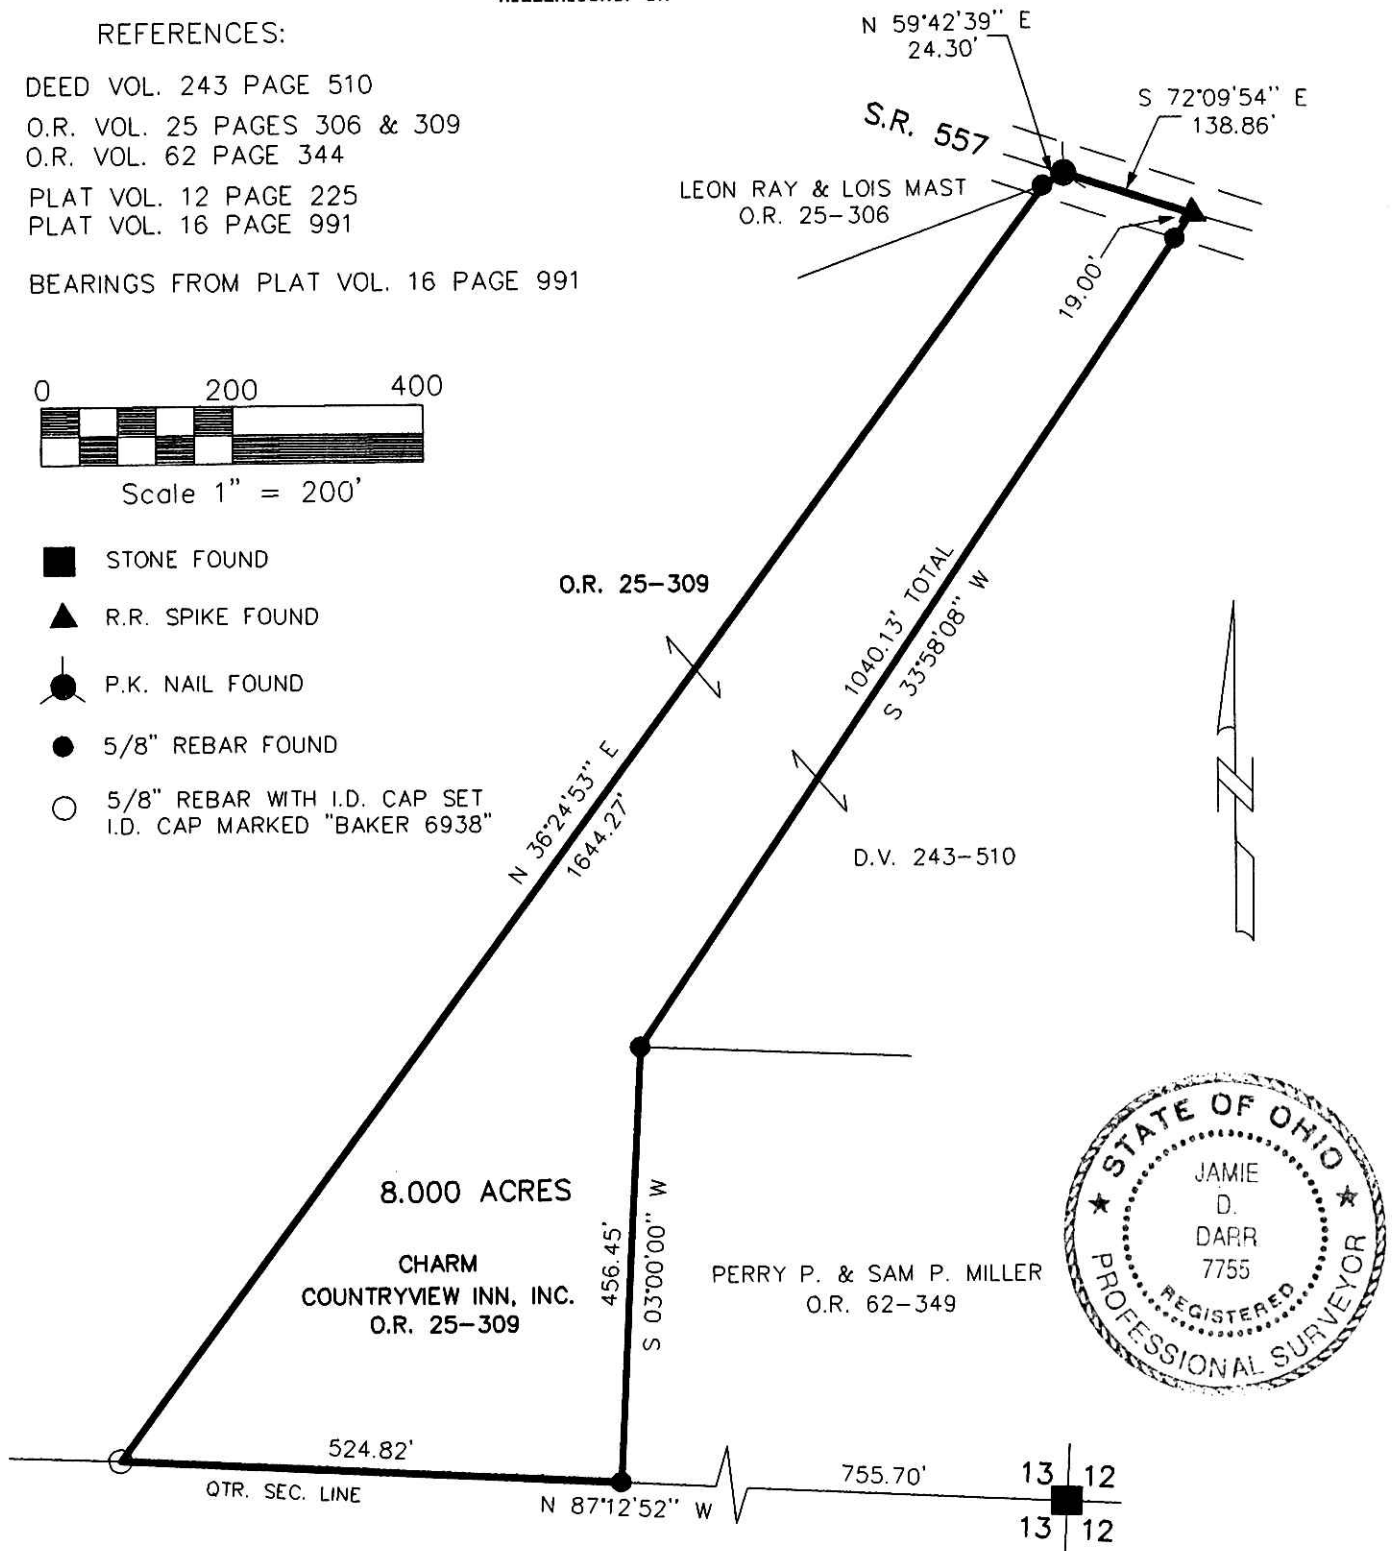


8.000 ACRES
CHARM
COUNTRYVIEW INN, INC.
O.R. 25-309

PERRY P. & SAM P. MILLER
O.R. 62-349




PLAT APPROVED

1/29/2004 b


 DONALD C. BAKER SURVEYING
 138 N. CLAY ST.
 MILLERSBURG, OHIO 44654
 PH. 330-674-4788
 FAX 330-674-6027

I CERTIFY THIS SURVEY TO BE CORRECT
TO THE BEST OF MY KNOWLEDGE.

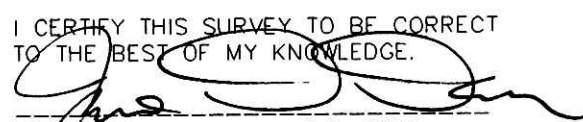
 JAMIE D. DARR P.S. 7755
 JDD/FCC DATE: SEPT. 20, 2002
 File name: C:\JOBS1\S-690-02\ERZ