

SALT CREEK TOWNSHIP
 N.E. QTR. SECTION 31
 T-15 N; R-12 W
 HOLMES COUNTY, OHIO


SURVEYED FOR: AMANDA MILLER

REFERENCES:
 DEED VOL. 161 PAGE 109
 DEED VOL. 226 PAGE 946
 DEED VOL. 235 PAGE 169
 DEED VOL. 247 PAGE 480 & 482
 DEED VOL. 265 PAGE 138 & 182
 O.R. VOL. 147 PAGE 271
 O.R. VOL. 168 PAGE 675
 O.R. VOL. 168 PAGE 1965
 PLAT VOL. 10 PAGES 394 & 734
 PLAT VOL. 12 PAGE 449
 PLAT VOL. 13 PAGE 108
 PLAT VOL. 14 PAGE 550
 PLAT VOL. 18 PAGES 602 & 824
 BEARINGS FROM PLAT VOL. 18 PAGE 824

Instrument Book Page
 200400028707 OR 18 883

200400028707
 Filed for Record in
 HOLMES COUNTY, OH
 SALLY MILLER
 02-02-2004 At 03:48 PM.
 PLAT MED 43.20
 OR Book 18 Page 883 - 883
 OR vol 169 page 2759

INDEXED

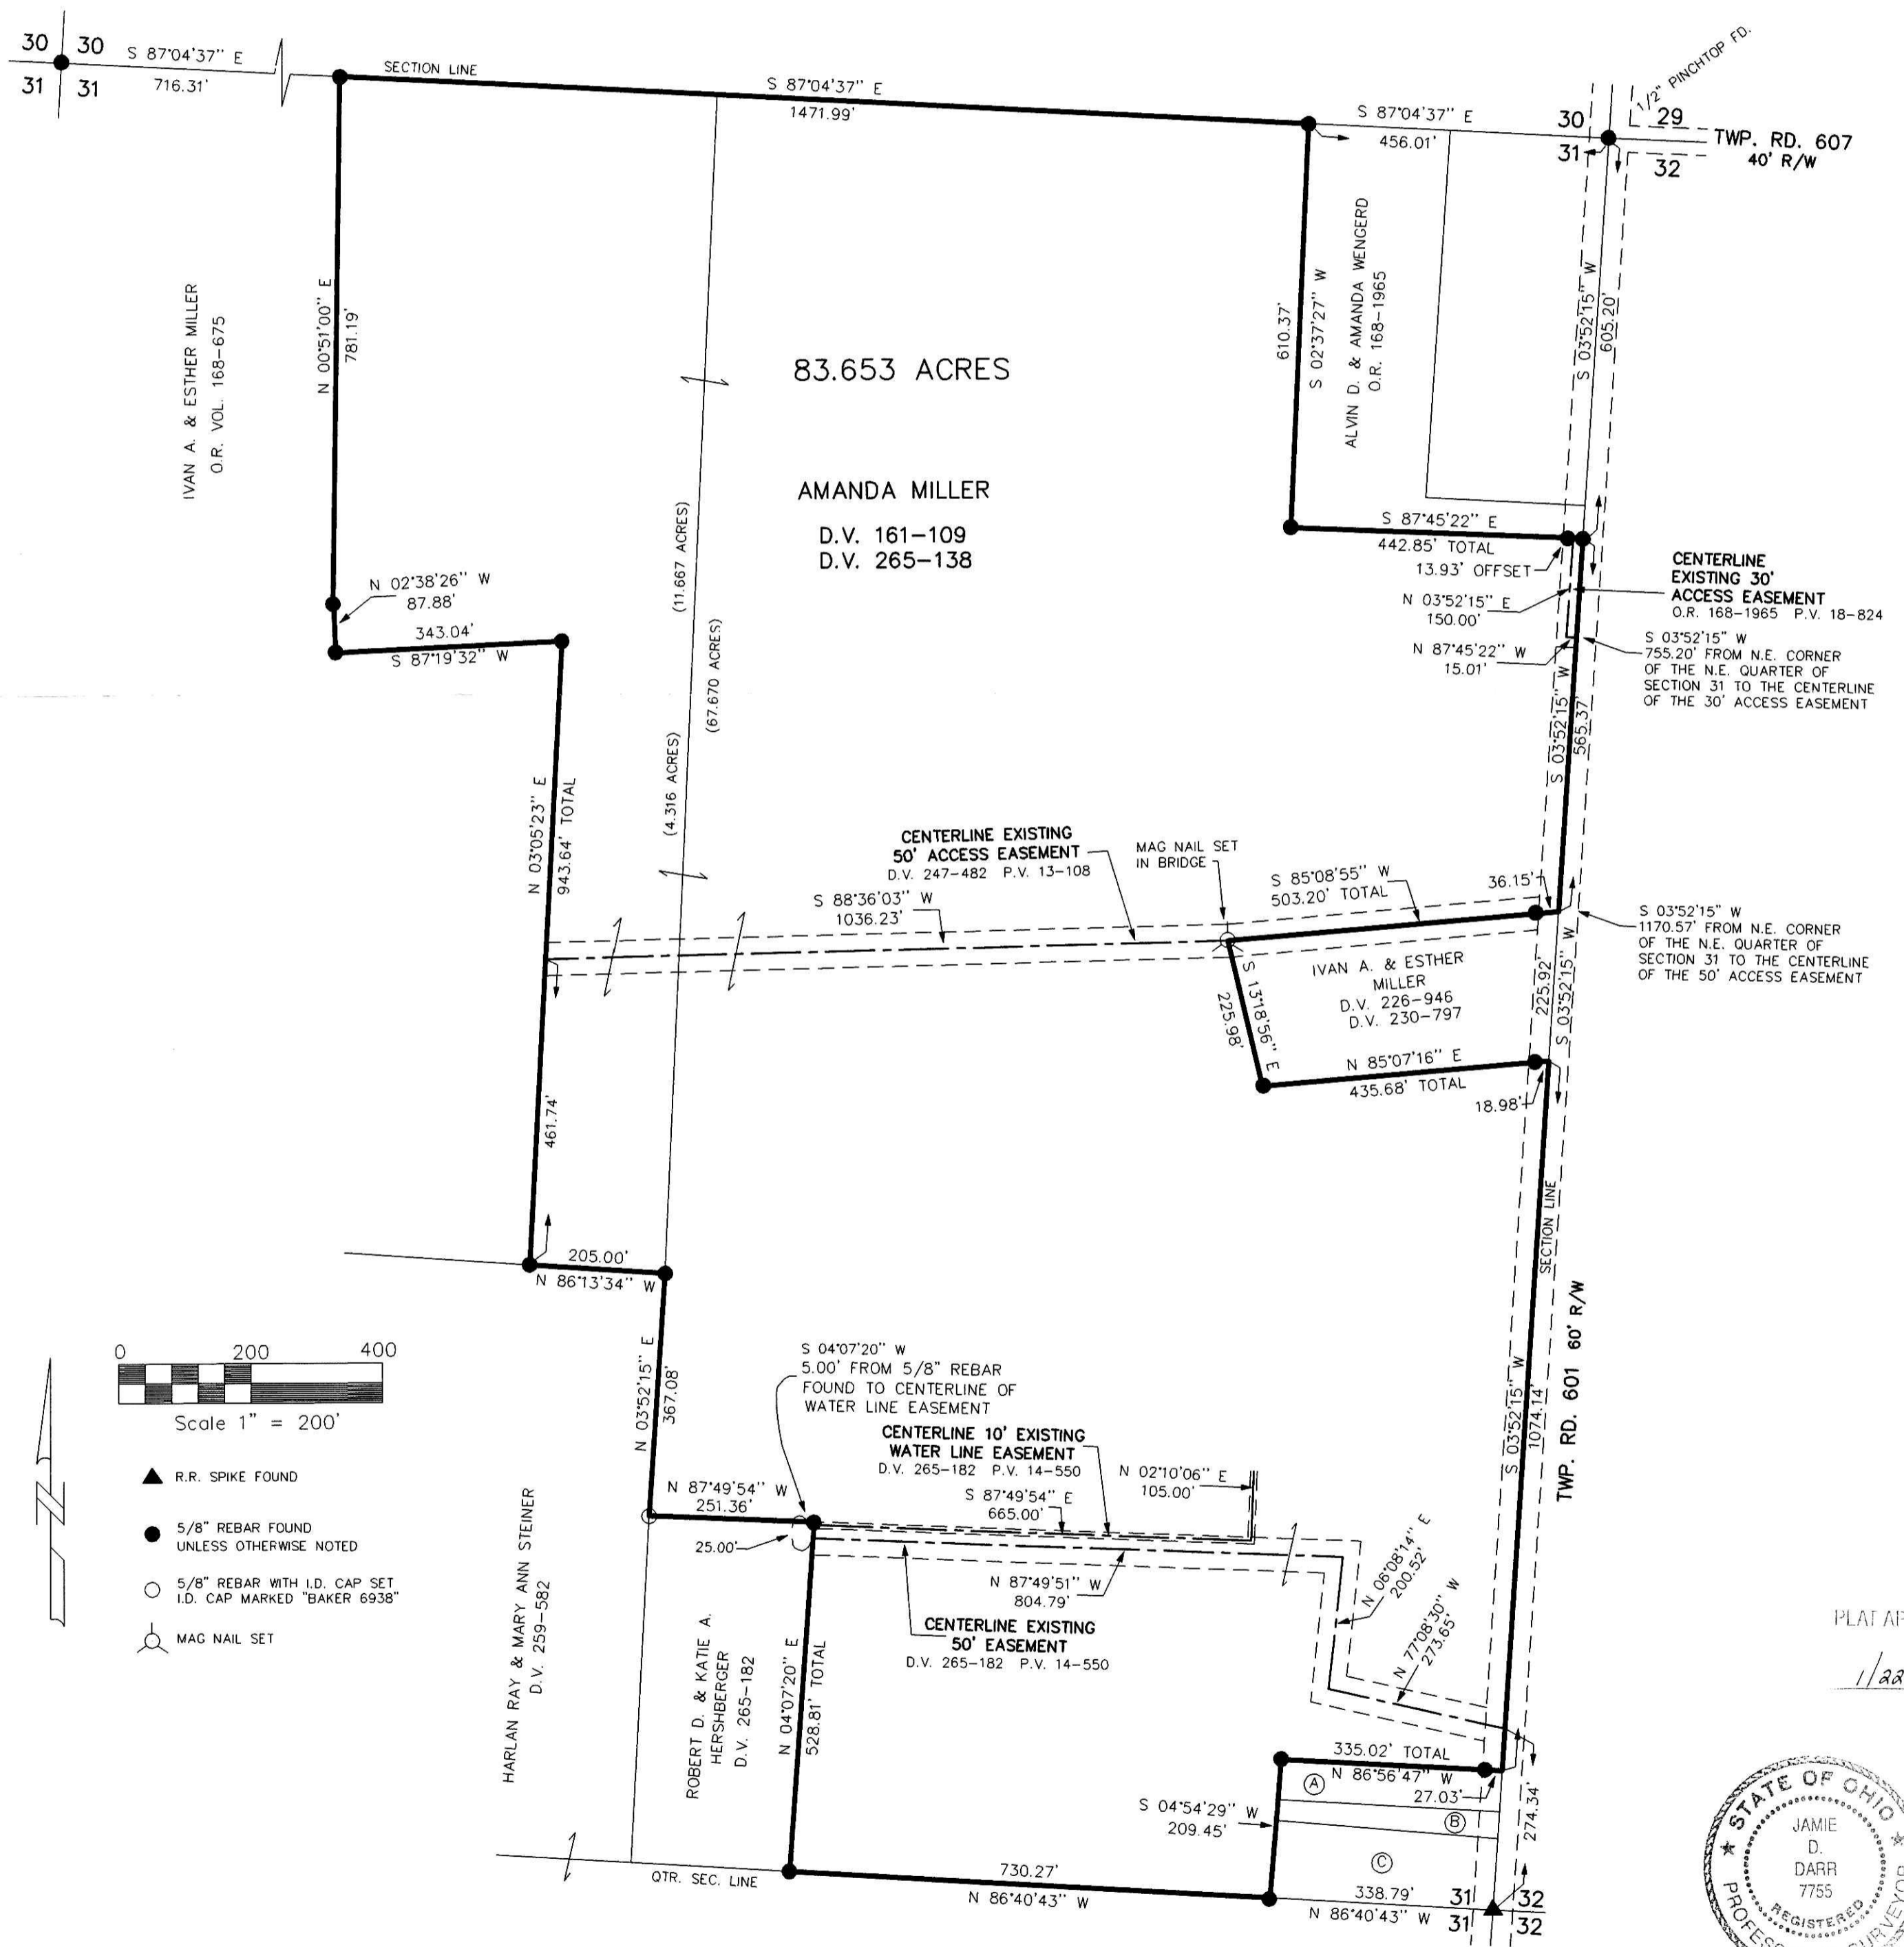

PLAT APPROVED
 1/22/2004



- (A) DANIEL R. & FANNIE BYLER O.R. 147-271
- (B) DANIEL R. & FANNY BYLER D.V. 247-480
- (C) DANIEL R. & FANNY BYLER D.V. 235-169

I CERTIFY THIS SURVEY TO BE CORRECT
 TO THE BEST OF MY KNOWLEDGE

JAMIE D. DARR P.S. 7755
 DATE: NOV. 17, 2003

JDD/AEG
 File name: C:\JOBS1\S-960-03\ERZ

DONALD C. BAKER SURVEYING
 138 N. CLAY ST.
 MILLERSBURG, OHIO 44654
 PH. 330-674-4788
 FAX 330-674-6027