

RICHLAND TOWNSHIP
S.W. QTR. SECTION 7
T-8 N; R-9 W
HOLMES COUNTY, OHIO

200400028766
WAYNE CTY
TITLE
WOOSTER, OH

200400028766
Filed for Record in
HOLMES COUNTY, OH
SALLY MILLER
02-04-2004 At 02:55 pm.
SMALL PLAT 40.00
OR Book 18 Page 886 - 886
OR vol 16 pg 2988 - 2991


SURVEYED FOR: GENE POULY

REFERENCES:


- DEED VOL. 173 PAGE 421
- DEED VOL. 195 PAGE 367
- DEED VOL. 205 PAGE 339
- DEED VOL. 247 PAGE 296
- DEED VOL. 249 PAGE 891
- DEED VOL. 279 PAGE 243

- PLAT VOL. 9 PAGE 185
- PLAT VOL. 12 PAGE 591
- PLAT VOL. 16 PAGE 495

BEARINGS PLAT VOL. 16 PAGE 495

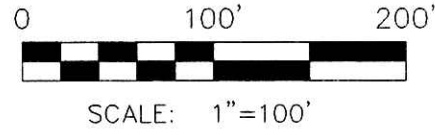

- 5/8" REBAR FOUND
- 5/8" REBAR WITH I.D. CAP SET. I.D. CAP MARKED "BAKER 6938"

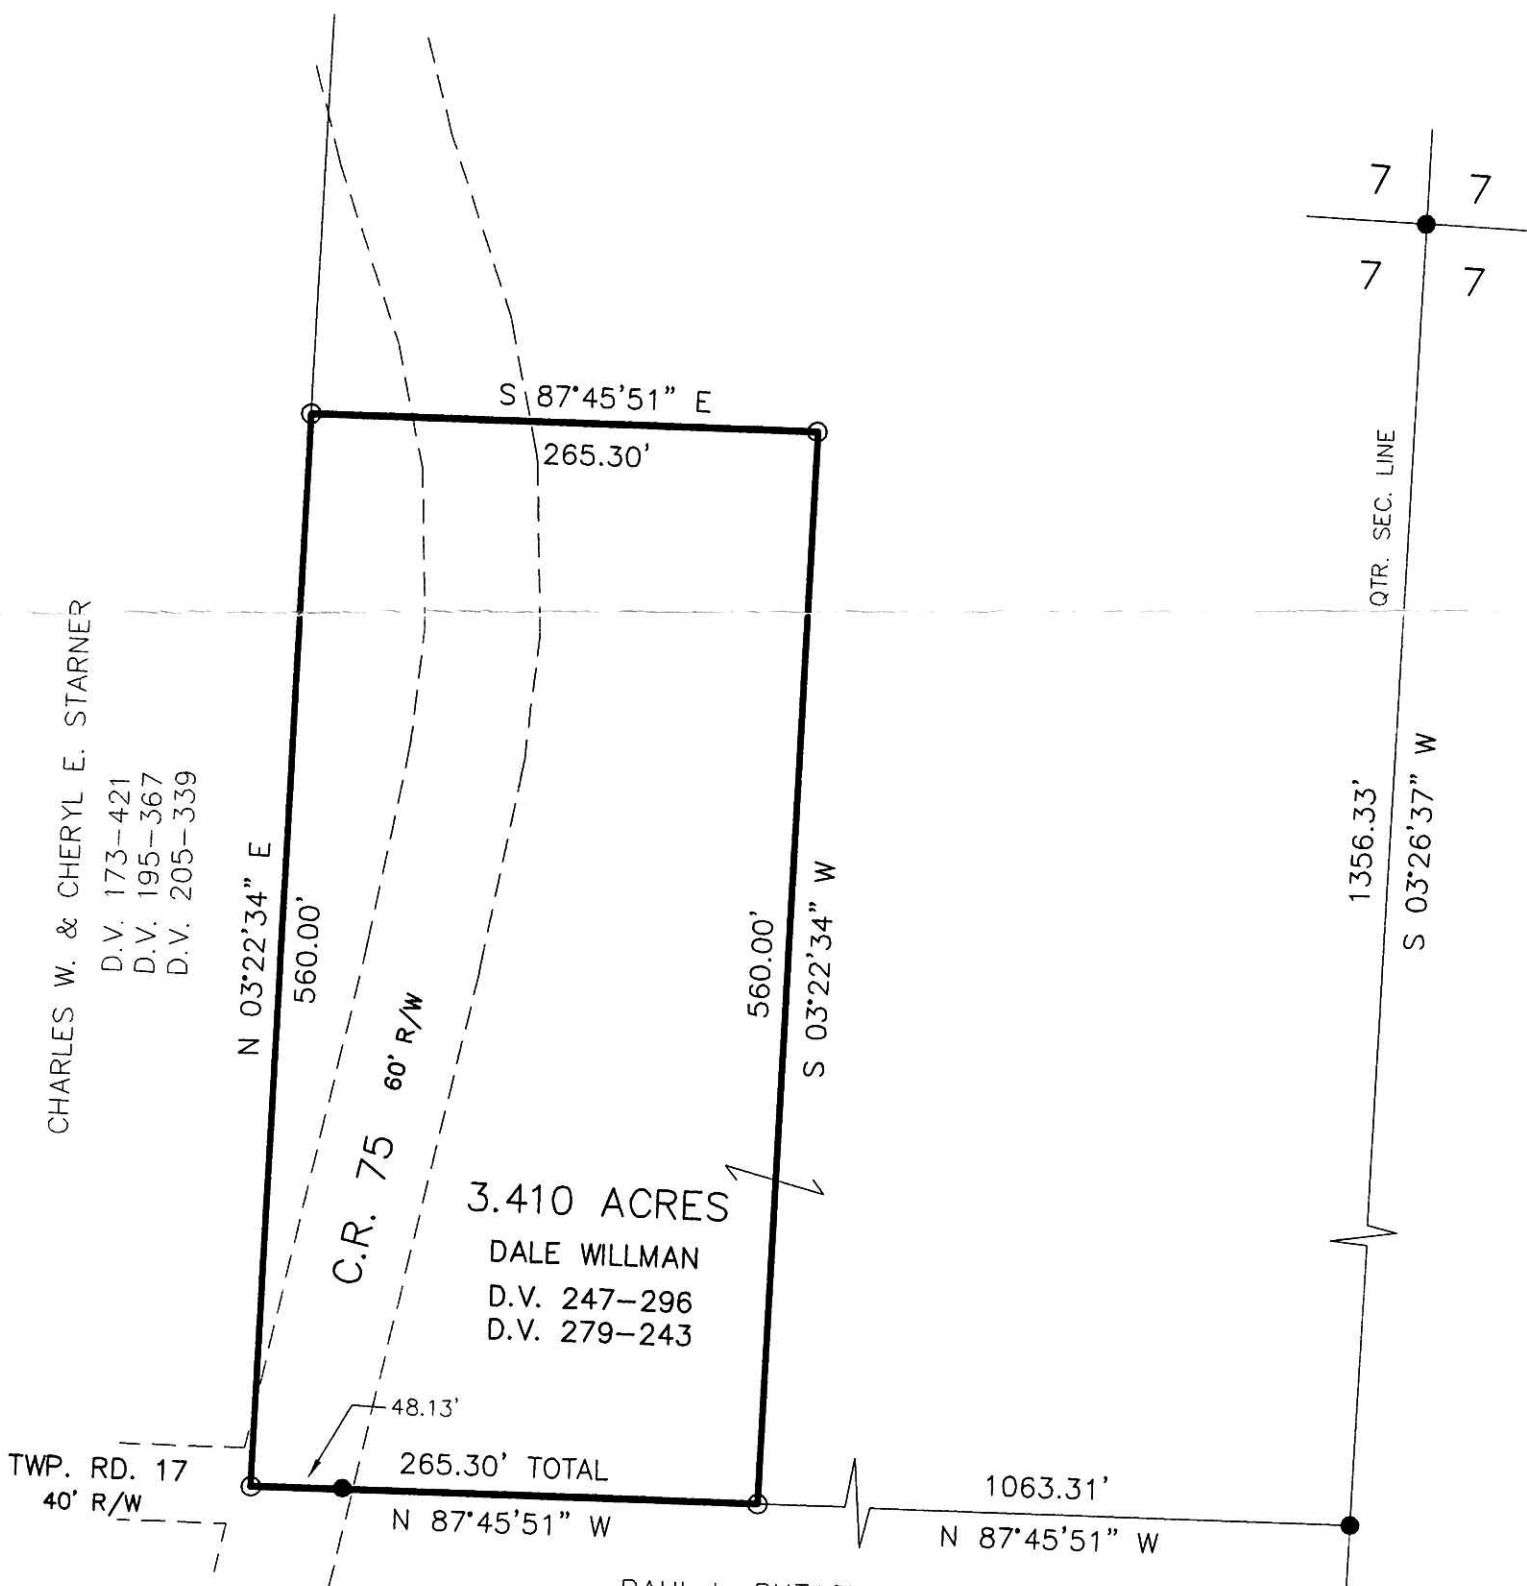

CHARLES W. & CHERYL E. STARNER

D.V. 173-421
D.V. 195-367
D.V. 205-339

3.410 ACRES
DALE WILLMAN
D.V. 247-296
D.V. 279-243

PAUL L. BUTASH
D.V. 249-891



040016
APPROVED FOR TRANSFER ONLY
NO SUBDIVISION PLAT REQUIRED
(O.R.C. 711.001 & 711.131)
Lot(s) not for building unless
approved by Board of Health.
HOLMES CO. PLANNING COMM.

2/4/2004

I CERTIFY THIS SURVEY TO BE CORRECT TO THE BEST OF MY KNOWLEDGE.

Donald C. Baker
DONALD C. BAKER PS 6938

DATE: DEC. 19, 2003
KES\ERZ
File Name: C:\WORK\S-1041-03\ERZ

By AK Date 2/3/04



DONALD C. BAKER SURVEYING
138 N. CLAY ST.
MILLERSBURG, OH 44654
PH. 330-674-4788
FAX: 330-674-6027