



RICHLAND TOWNSHIP
 N.W. & N.E. QTRS. SECTION 17
 T-8 N; R-9 W
 HOLMES COUNTY, OHIO
 SURVEYED FOR: MONA NACEY

INDEXED

200400028806
 RICHARD B
 MURRAY ATTY
 MT VERNON, OH

200400028806
 Filed for Record in
 HOLMES COUNTY, OH
 SALLY MILLER
 02-06-2004 At 02:40 PM.
 PLAT MED 43.20
 OR Book 18 Page 888 - 888
 OR vol 169 pgs 3136-3138

REFERENCES:
 DEED VOL. 222 PAGE 221
 DEED VOL. 236 PAGE 409
 DEED VOL. 282 PAGE 7
 O.R. VOL. 5 PAGE 849
 O.R. VOL. 28 PAGE 68
 O.R. VOL. 57 PAGE 927
 O.R. VOL. 89 PAGE 30
 O.R. VOL. 98 PAGE 684
 O.R. VOL. 162 PAGE 624
 O.R. VOL. 164 PAGE 735
 PLAT VOL. 2 PAGE 282
 PLAT VOL. 9 PAGE 205
 PLAT VOL. 17 PAGES 34, 622 & 770
 PLAT VOL. 18 PAGE 45
 BEARINGS FROM PLAT VOL. 17 PAGE 622

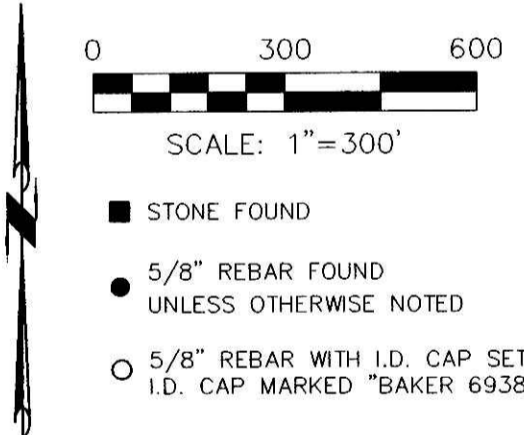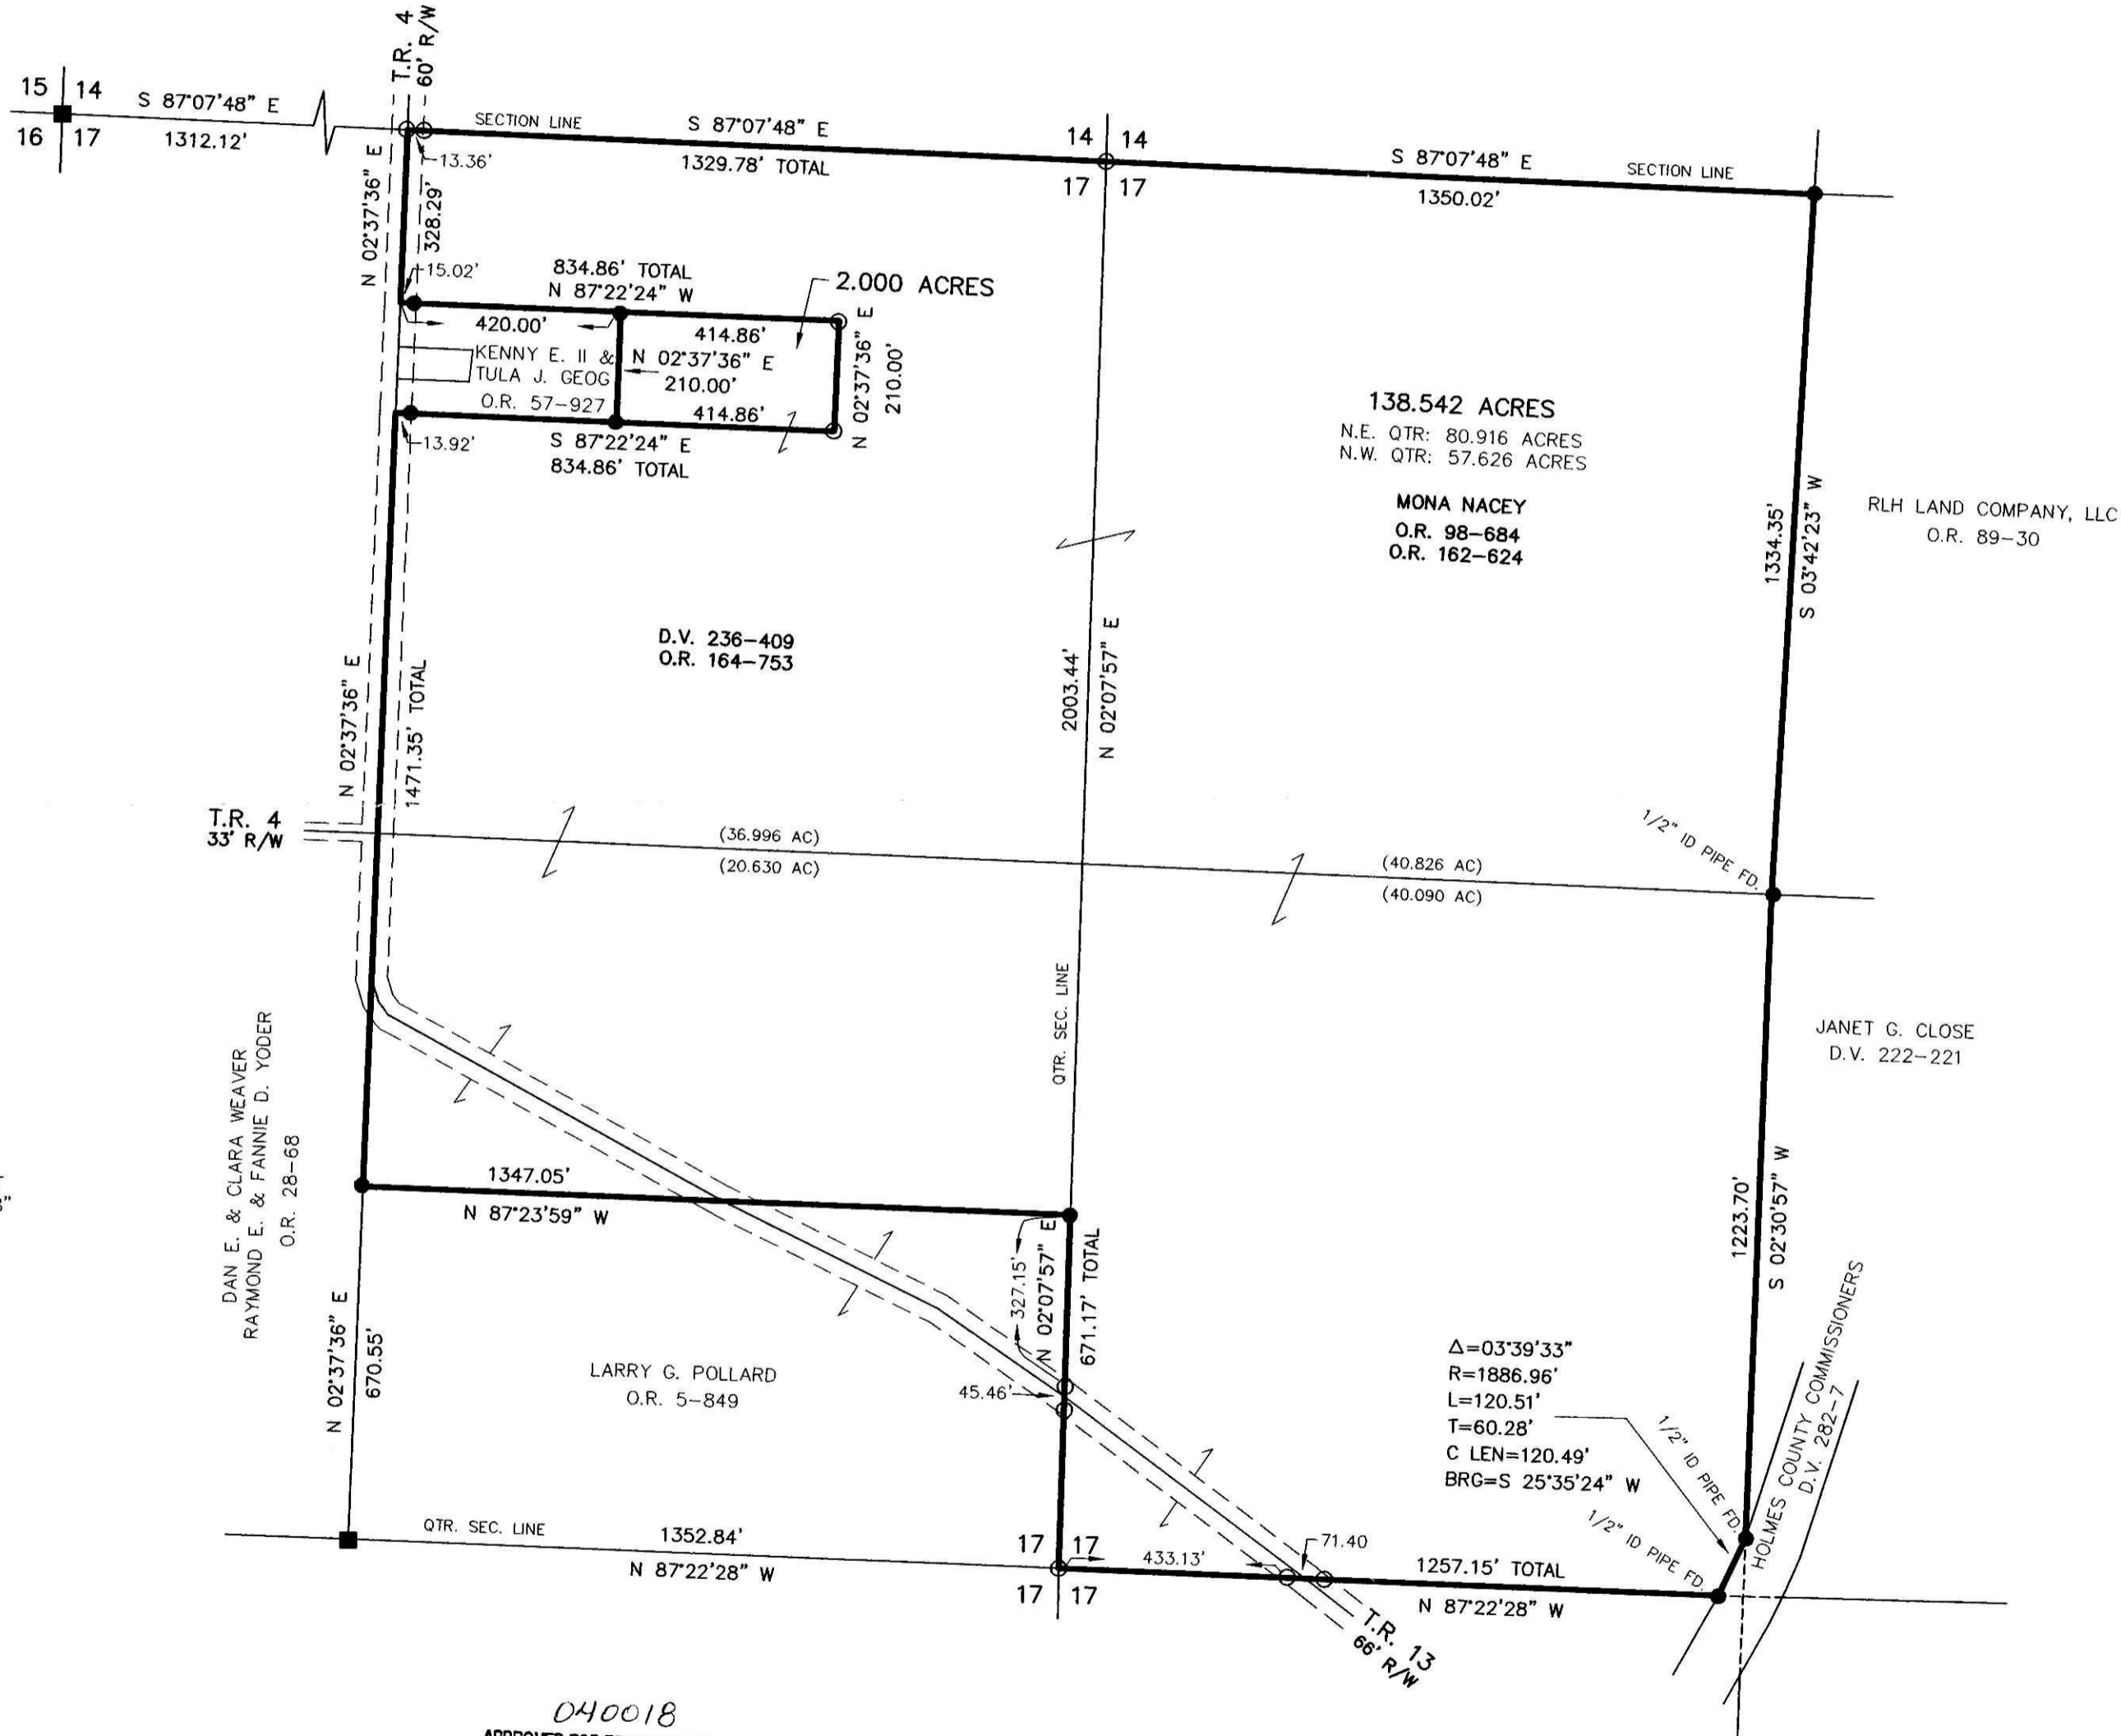


DONALD C. BAKER SURVEYING
 138 N. CLAY ST.
 MILLERSBURG, OH 44654
 PH. 330-674-4788
 FAX: 330-674-6027

040018
 APPROVED FOR TRANSFER ONLY
 NO SUBDIVISION PLAT REQUIRED
 (O.R.C. 711.001 & 711.131)
 Lot(s) not for building unless
 approved by Board of Health,
 HOLMES CO. PLANNING COMM.
 By KB Date 2/3/04

PLAT APPROVED
2/3/04

Instrument Book Page
 200400028806 OR 18 888

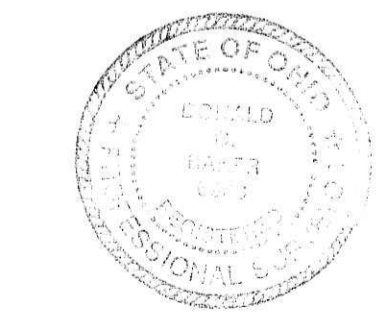

I CERTIFY THIS SURVEY TO BE CORRECT
 TO THE BEST OF MY KNOWLEDGE.
Donald C. Baker
 DONALD C. BAKER PS 6938
 DATE: NOV. 25, 2003
 FDB-KES\ERZ-ALG-AEG
 File Name: C:\WORK\S-942B-03\ERZ