



MECHANIC TOWNSHIP  
S.E. QTR. SECTION 2  
T-8 N; R-7 W  
HOLMES COUNTY, OHIO

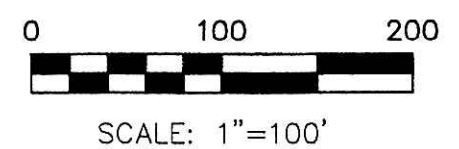

- 5/8" REBAR FOUND  
UNLESS OTHERWISE NOTED
- STONE FOUND
- 5/8" REBAR WITH I.D. CAP SET  
I.D. CAP MARKED "BAKER 6938"

REFERENCES

- DEED VOL. 116 PAGE 407
  - DEED VOL. 213 PAGE 5
  - DEED VOL. 257 PAGE 352
  - DEED VOL. 271 PAGE 735
  - O.R. VOL. 82 PAGE 179
  - O.R. VOL. 44 PAGE 228
  - PLAT VOL. 17 PAGE 341
  - PLAT VOL. 2 PAGE 336
  - PLAT VOL. 8 PAGE 741
  - PLAT VOL. 15 PAGE 57
  - PLAT VOL. 13 PAGE 102
- BEARINGS FROM PLAT VOL 17 PAGE 341

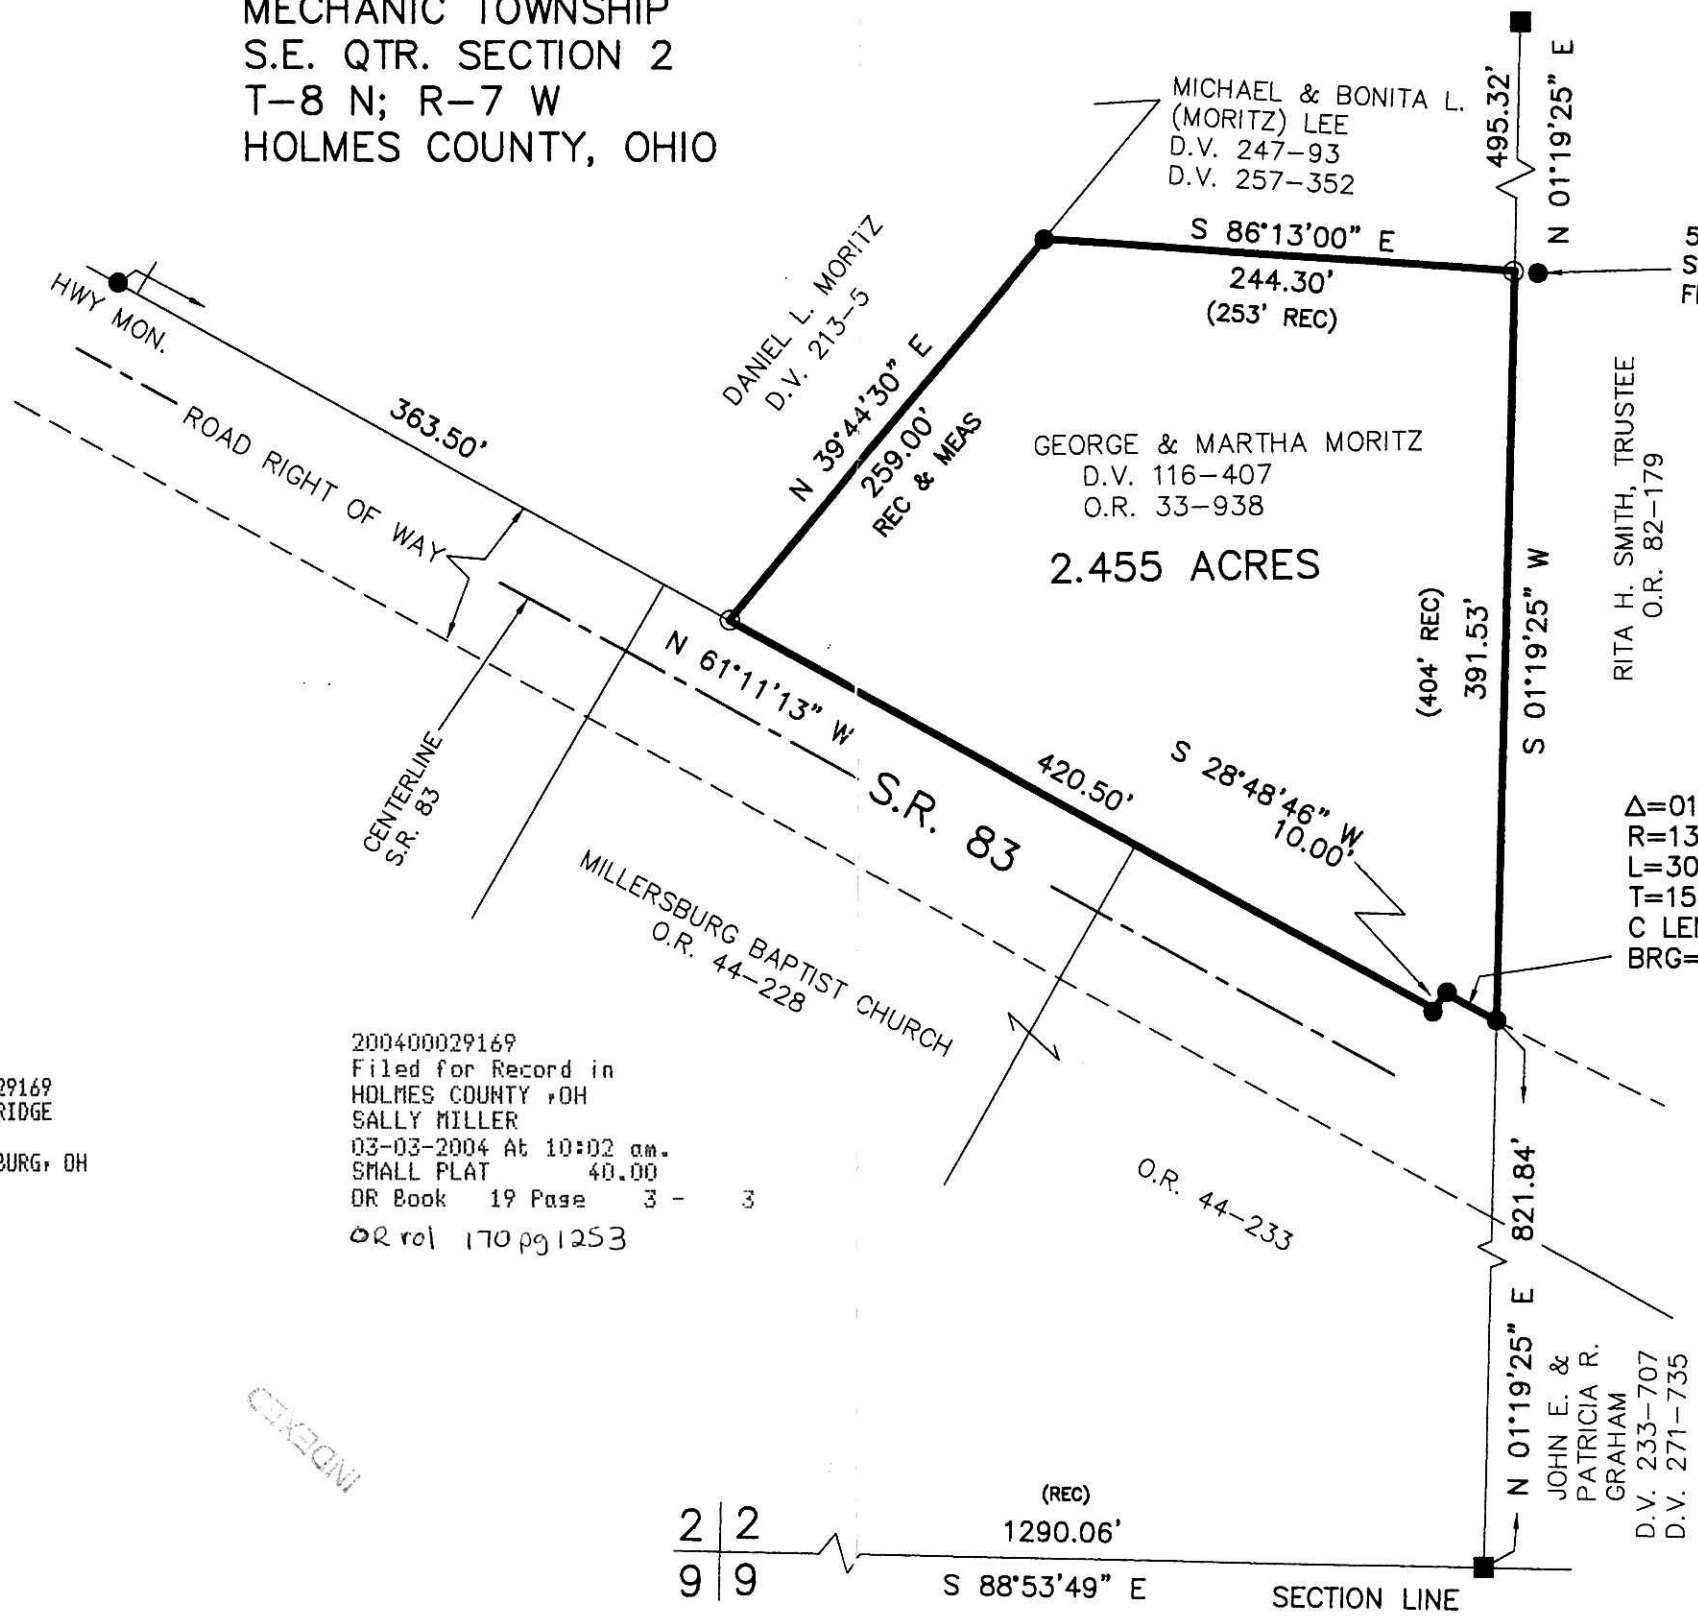

5/8" REBAR FD.  
S 86°13'00" E 6.93'  
FROM CORNER

RITA H. SMITH, TRUSTEE  
O.R. 82-179

Δ=01°16'18"  
R=1382.39'  
L=30.68'  
T=15.34'  
C LEN=30.68'  
BRG=N 61°49'22" W

Instrument 200400029169 OR Book Page 19

PLAT APPROVED

*2/27/2004*

200400029169  
FRENCH RIDGE  
TITLE  
MILLERSBURG, OH

200400029169  
Filed for Record in  
HOLMES COUNTY, OH  
SALLY MILLER  
03-03-2004 At 10:02 am.  
SMALL PLAT 40.00  
OR Book 19 Page 3 - 3  
OR vol 170 pg 1253



I CERTIFY THIS SURVEY TO BE CORRECT  
TO THE BEST OF MY KNOWLEDGE.

*Donald C Baker*

DONALD C. BAKER P.S. 6938  
DATE: FEB. 18, 2004

KES\ERZ  
File Name: WORK2\S-96-04

DONALD C. BAKER SURVEYING  
138 N. CLAY ST.  
MILLERSBURG, OHIO, 44654  
PH. 330-674-4788  
FAX. 330-674-6027

2 | 2  
9 | 9

(REC)  
1290.06'  
S 88°53'49" E SECTION LINE

INDEXED