

Instrument 200400029241 OR 19
Book Page 19 8

RICHLAND TOWNSHIP
S.E. QTR. SECTION 5
N.E. QTR. SECTION 6
T-8 N; R-8 W
HOLMES COUNTY, OHIO

200400029241
SOUTHERN TITLE
MT VERNON, OH 43050



INDEXED

200400029241
Filed for Record in
HOLMES COUNTY, OH
SALLY MILLER
03-08-2004 At 12:08 pm.
SMALL PLAT 40.00
OR Book 19 Page 8 - 8
OR vol 170 pg 1572 + 1574

SURVEYED FOR: SHANNON CROSKEY

HOLMES WOODLAND, INC.
D.V. 241-644

PLAT APPROVED
2/27/2004

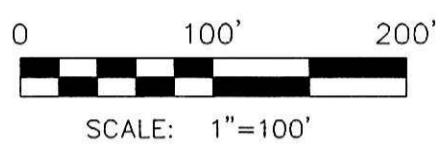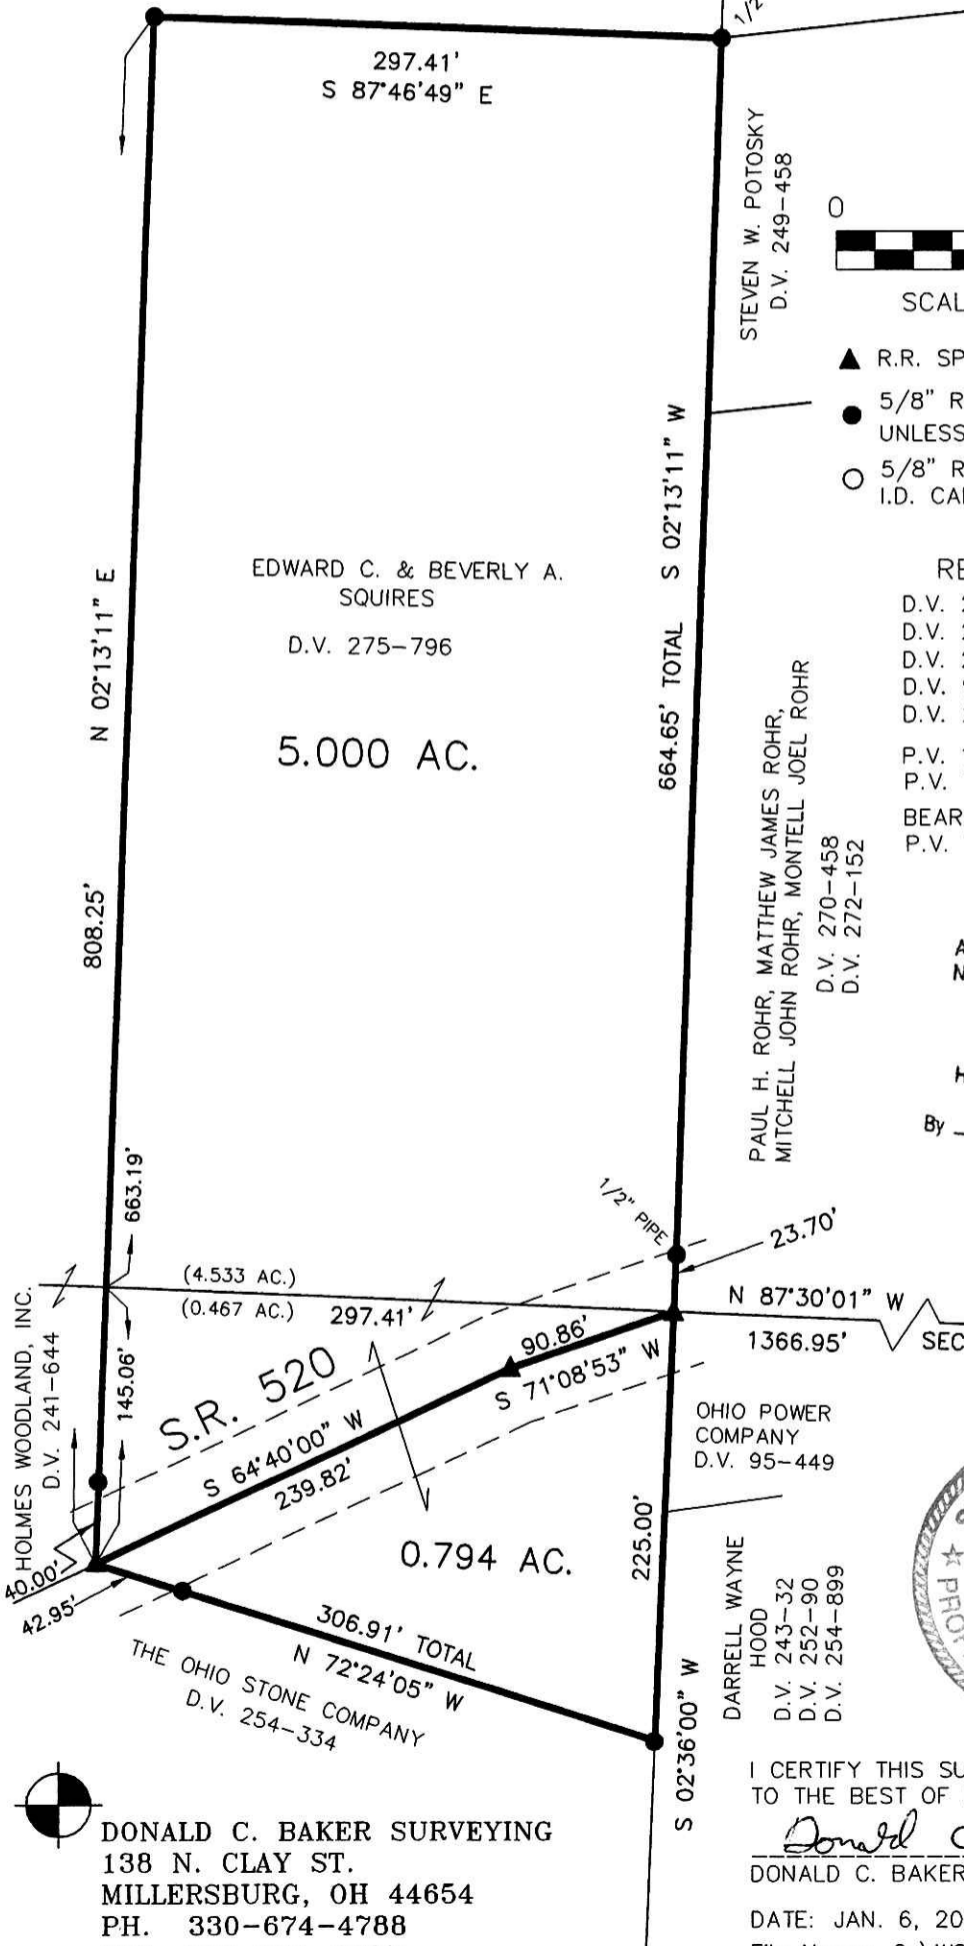

- ▲ R.R. SPIKE FOUND
- 5/8" REBAR FOUND UNLESS OTHERWISE NOTED
- 5/8" REBAR WITH I.D. CAP SET I.D. CAP MARKED "BAKER 6938"

REFERENCES:
D.V. 275 PAGE 796
D.V. 241 PAGE 644
D.V. 249 PAGE 458
D.V. 95 PAGE 449
D.V. 254 PAGE 334
P.V. 10 PAGE 757
P.V. 12 PAGE 236
BEARINGS FROM
P.V. 12 PAGE 236

040024
APPROVED FOR TRANSFER ONLY
NO SUBDIVISION PLAT REQUIRED
(O.R.C. 711.001 & 711.131)
Lot(s) not for building unless
approved by Board of Health.
HOLMES CO. PLANNING COMM
By AC Date 2/26/04



DONALD C. BAKER SURVEYING
138 N. CLAY ST.
MILLERSBURG, OH 44654
PH. 330-674-4788
FAX: 330-674-6027

I CERTIFY THIS SURVEY TO BE CORRECT
TO THE BEST OF MY KNOWLEDGE.
Donald C Baker
DONALD C. BAKER PS 6938
DATE: JAN. 6, 2004
File Name: C:\WORK\S-16-04